


LB

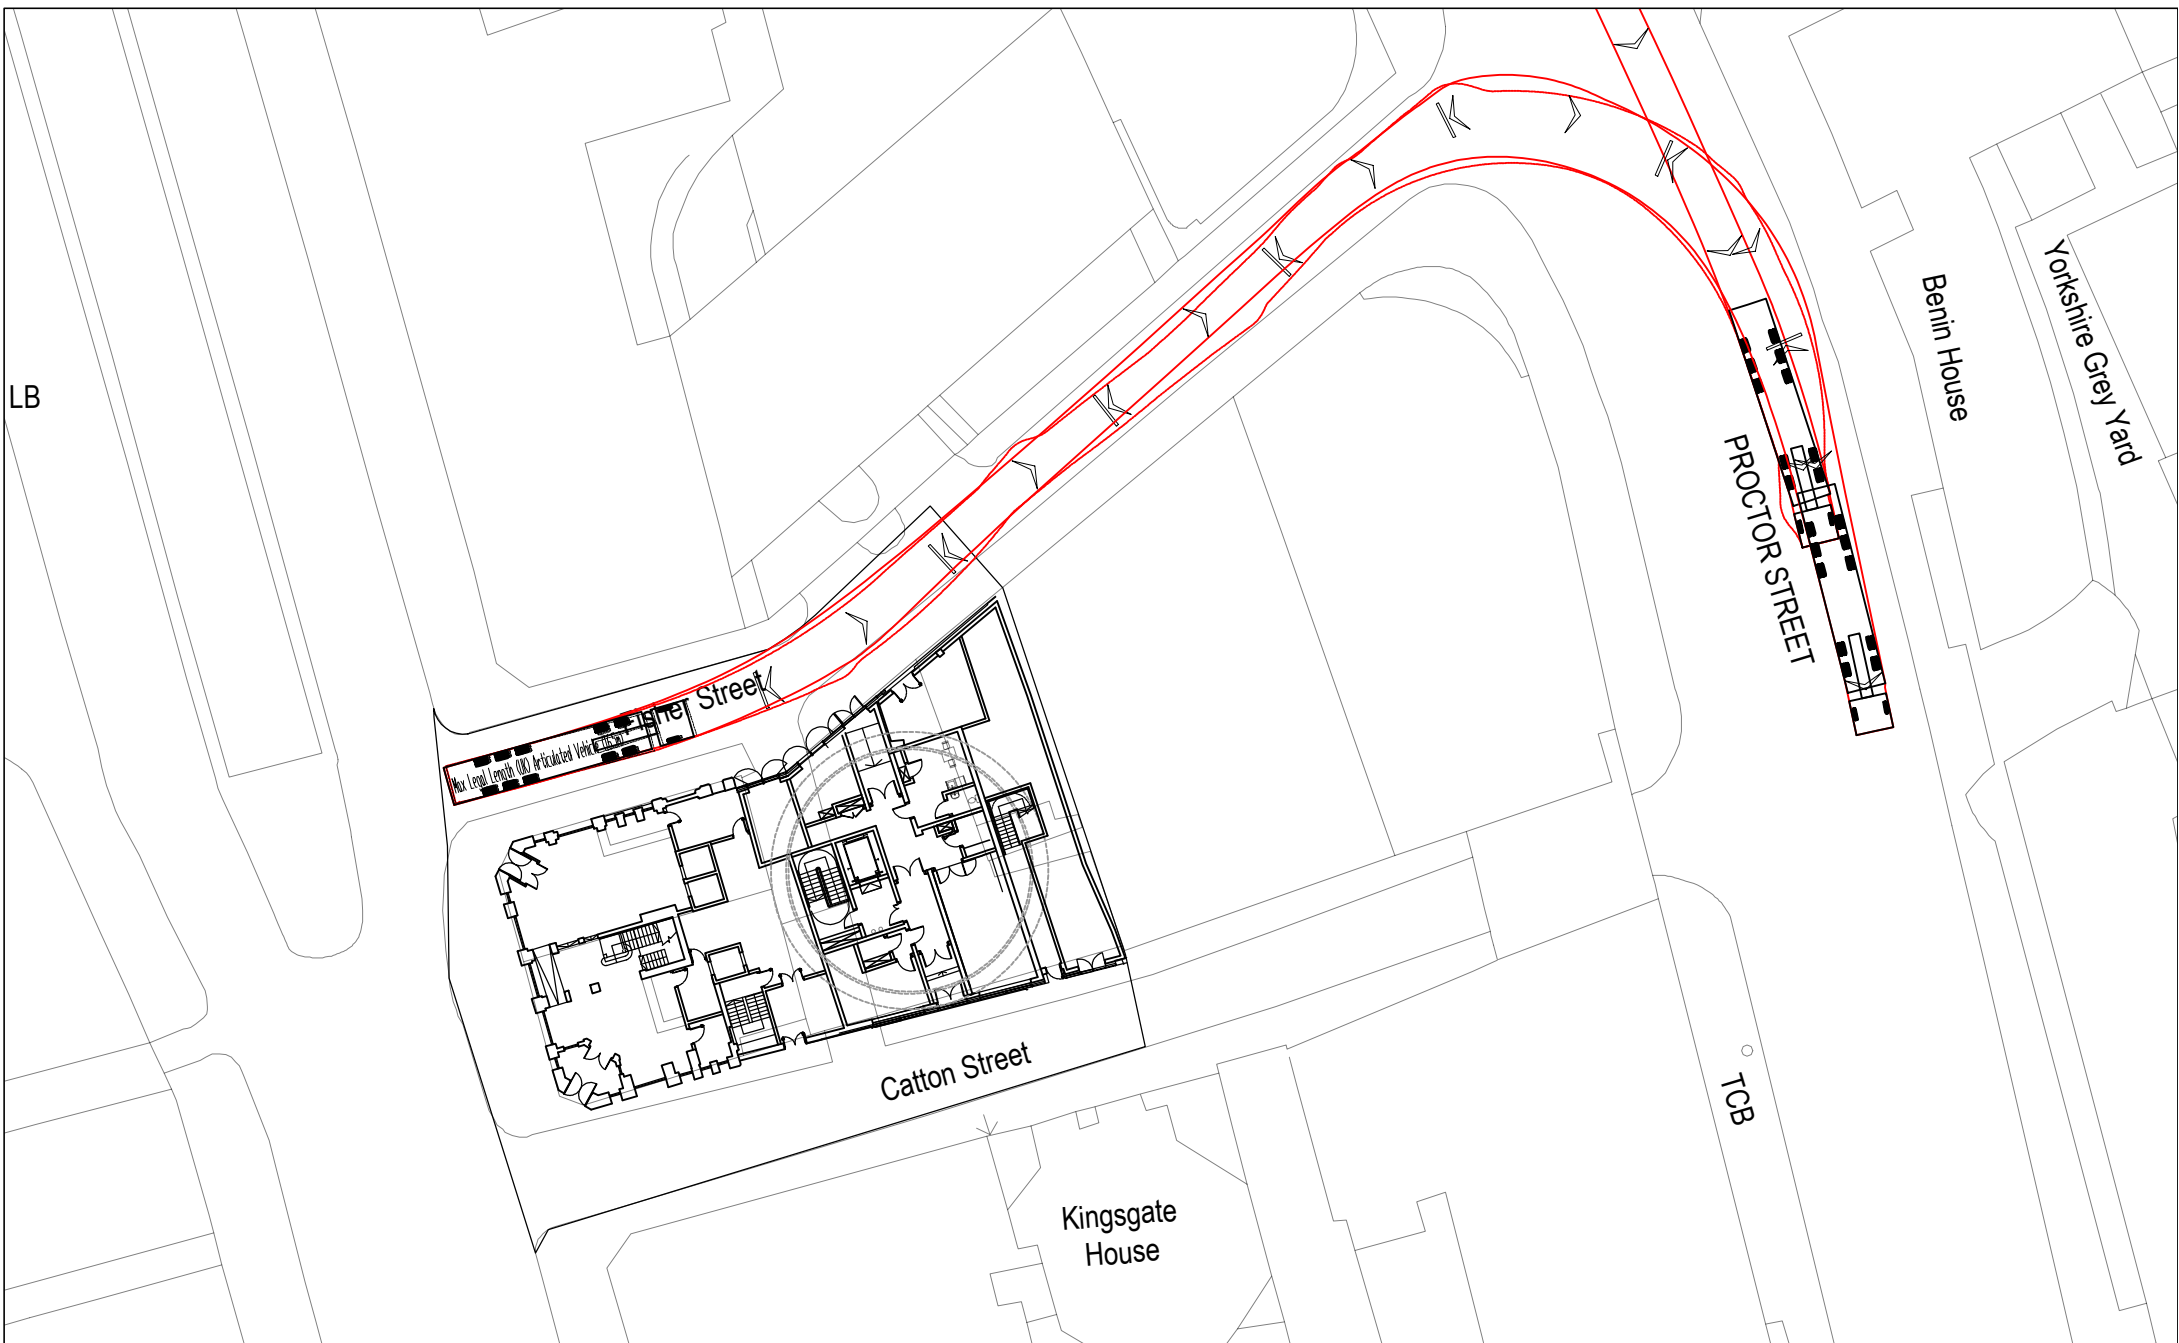

Rev.	Date	Description	Project	Date	Drawn by
00	--.--	Revision Description	8-10 Southampton Row & 1 Fisher Street	05.05.2017	D.W
			Drawing Title	Scale	Checked by
			Vehicle Tracking UK Max Length (Articulated)	1:500 @ A4	T.P
				Sheet	
				A4	
				Dwg.No.	Rev.
				25950-190_SRW_VTR-01-01	00


Note: Do not scale this drawing, work from figured dimensions only



155 Moorgate  
London  
EC2M 6XB

Tel: +44 (0)20 3522 3000  
Fax: +44 (0)20 7068 6017  
www.macegroup.com

LB

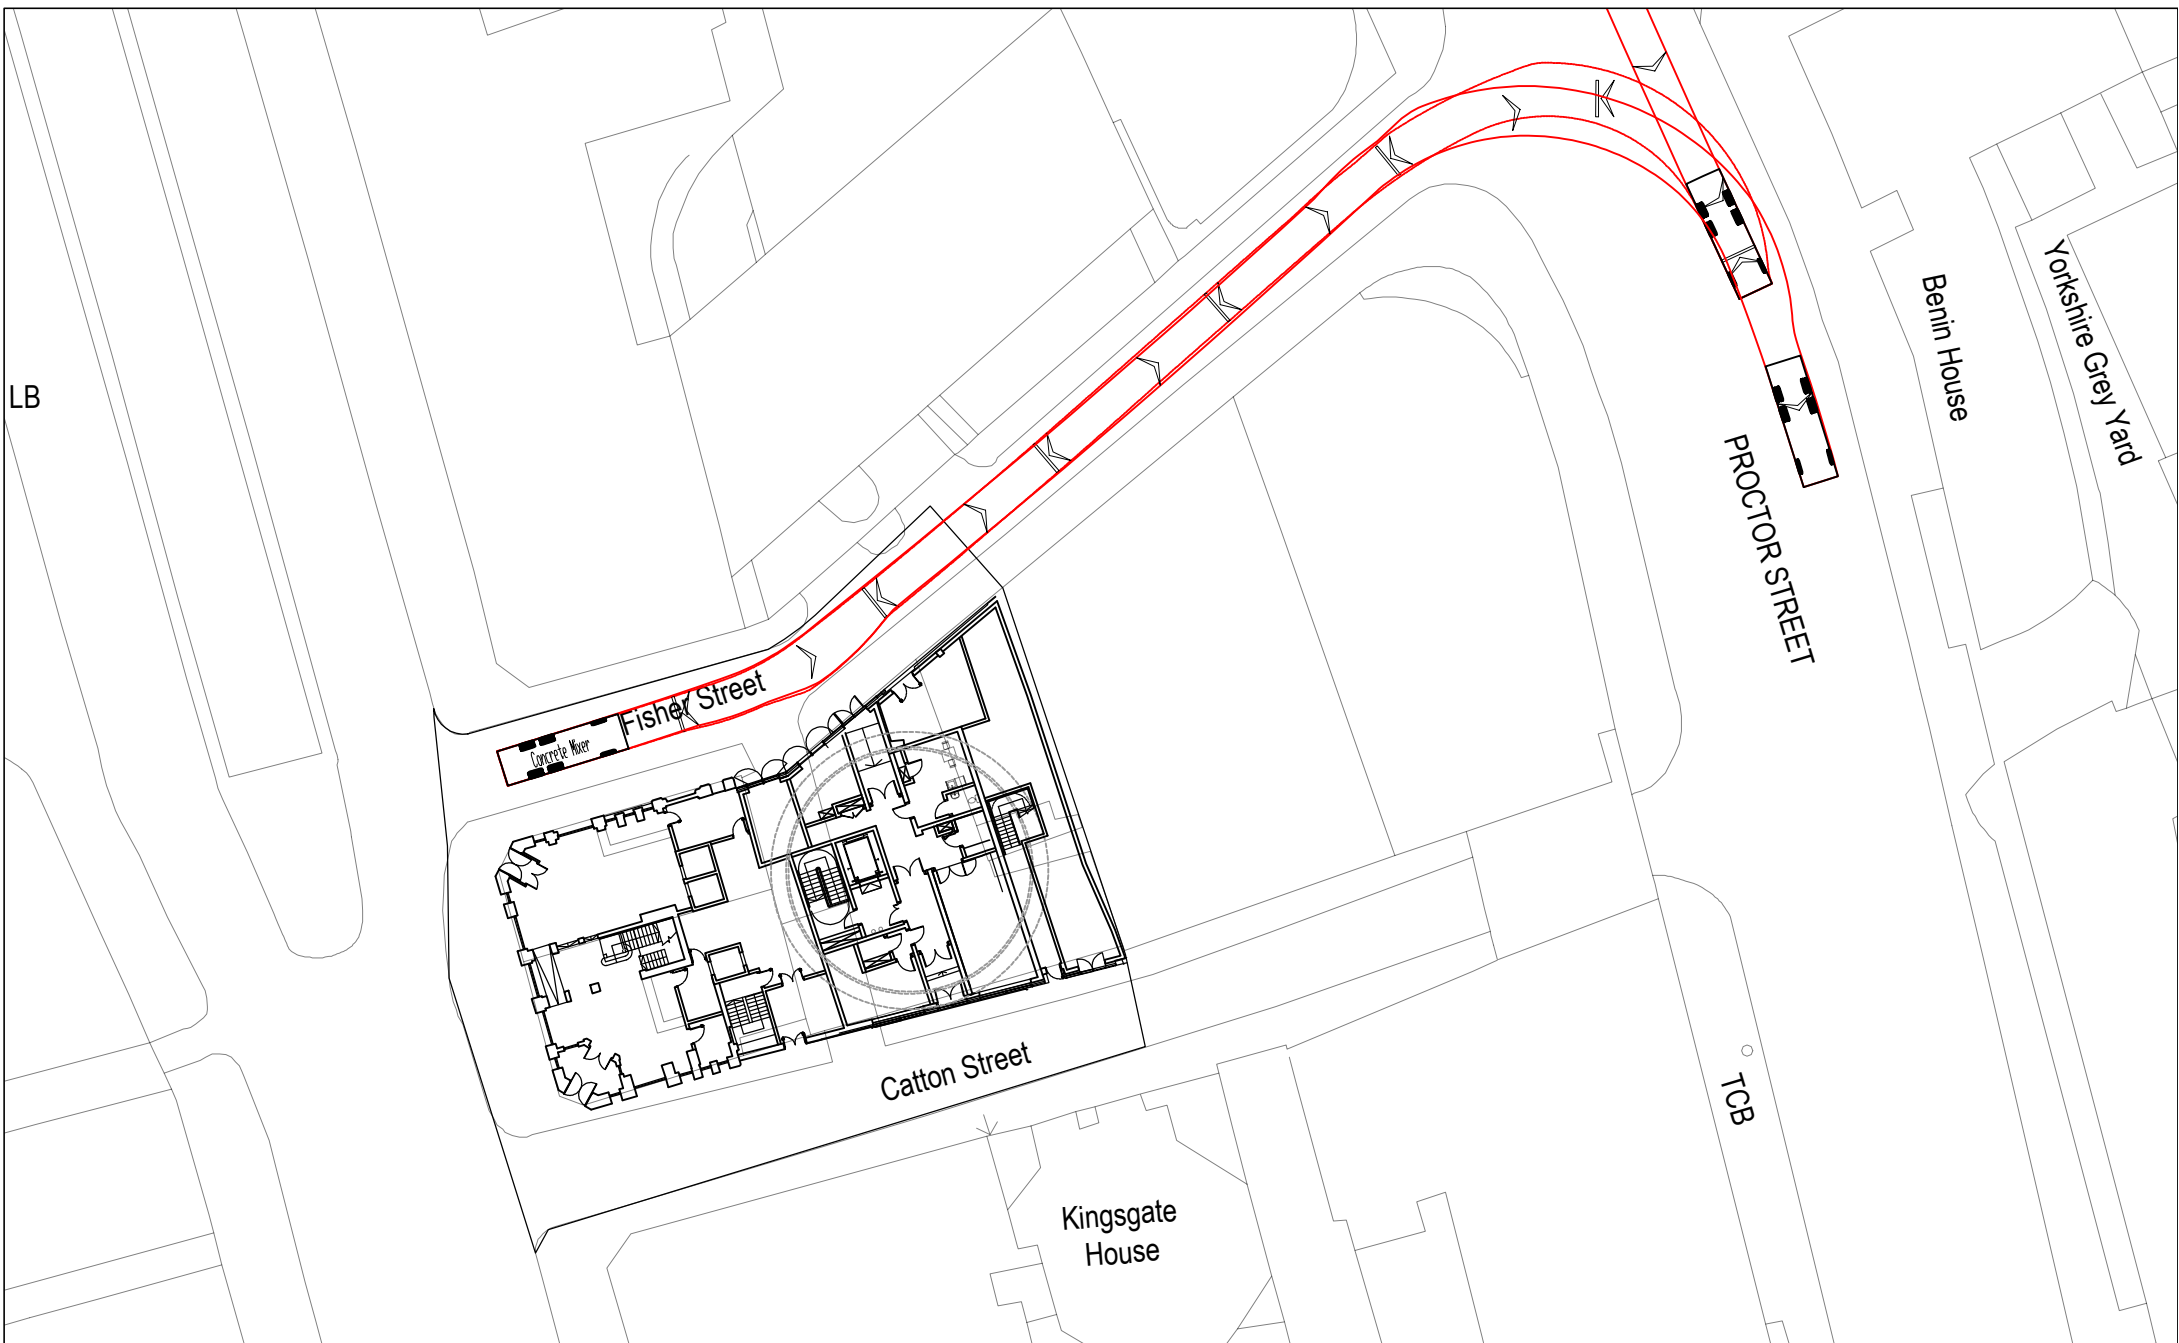

Rev.	Date	Description	Project	Date	Drawn by
00	--.--.--	Revision Description	8-10 Southampton Row & 1 Fisher Street	05.05.2017	D.W
			Drawing Title	Scale	Checked by
			Vehicle Tracking Concrete Mixer	1:500 @ A4	T.P
				Sheet	
				A4	
				Dwg.No.	Rev.
				25950-190_SRW_VTR-01-02	00


Note: Do not scale this drawing, work from figured dimensions only



155 Moorgate  
London  
EC2M 6XB

Tel: +44 (0)20 3522 3000  
Fax: +44 (0)20 7068 6017  
www.macegroup.com

LB

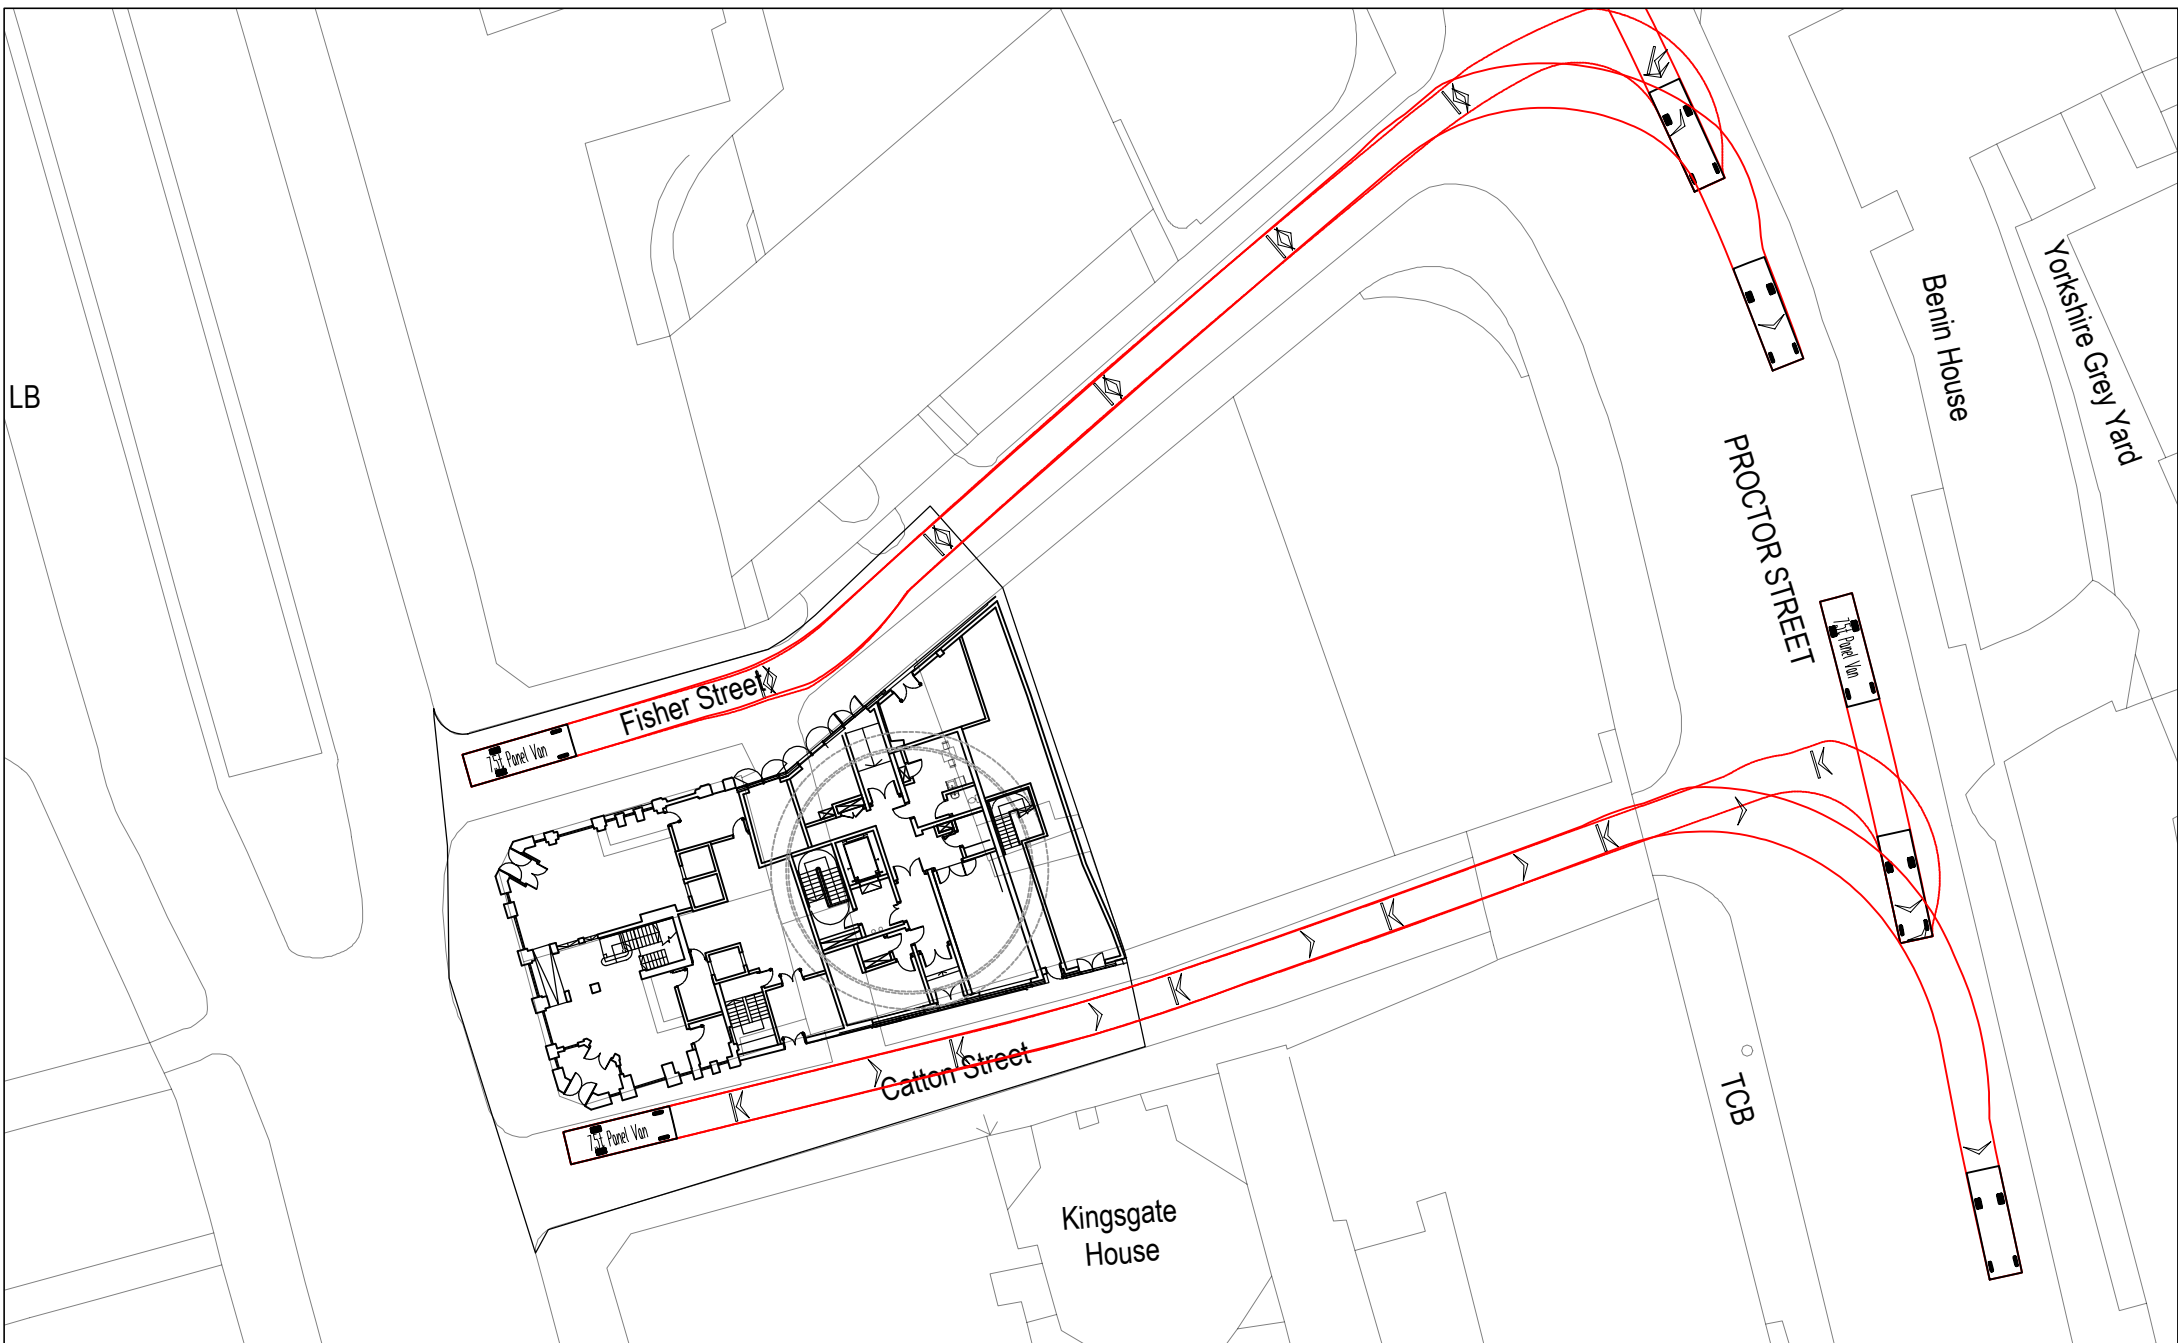


Rev.	Date	Description	Project	Date	Drawn by
00	--.--	Revision Description	8-10 Southampton Row & 1 Fisher Street	05.05.2017	D.W
			Drawing Title	Scale	Checked by
			Vehicle Tracking 7.5t Panel Van	1:500 @ A4	T.P
				Sheet	
				A4	
				Dwg.No.	Rev.
				25950-190_SRW_VTR-01-03	00



155 Moorgate  
London  
EC2M 6XB

Tel: +44 (0)20 3522 3000  
Fax: +44 (0)20 7068 6017  
www.macegroup.com

Note: Do not scale this drawing, work from figured dimensions only

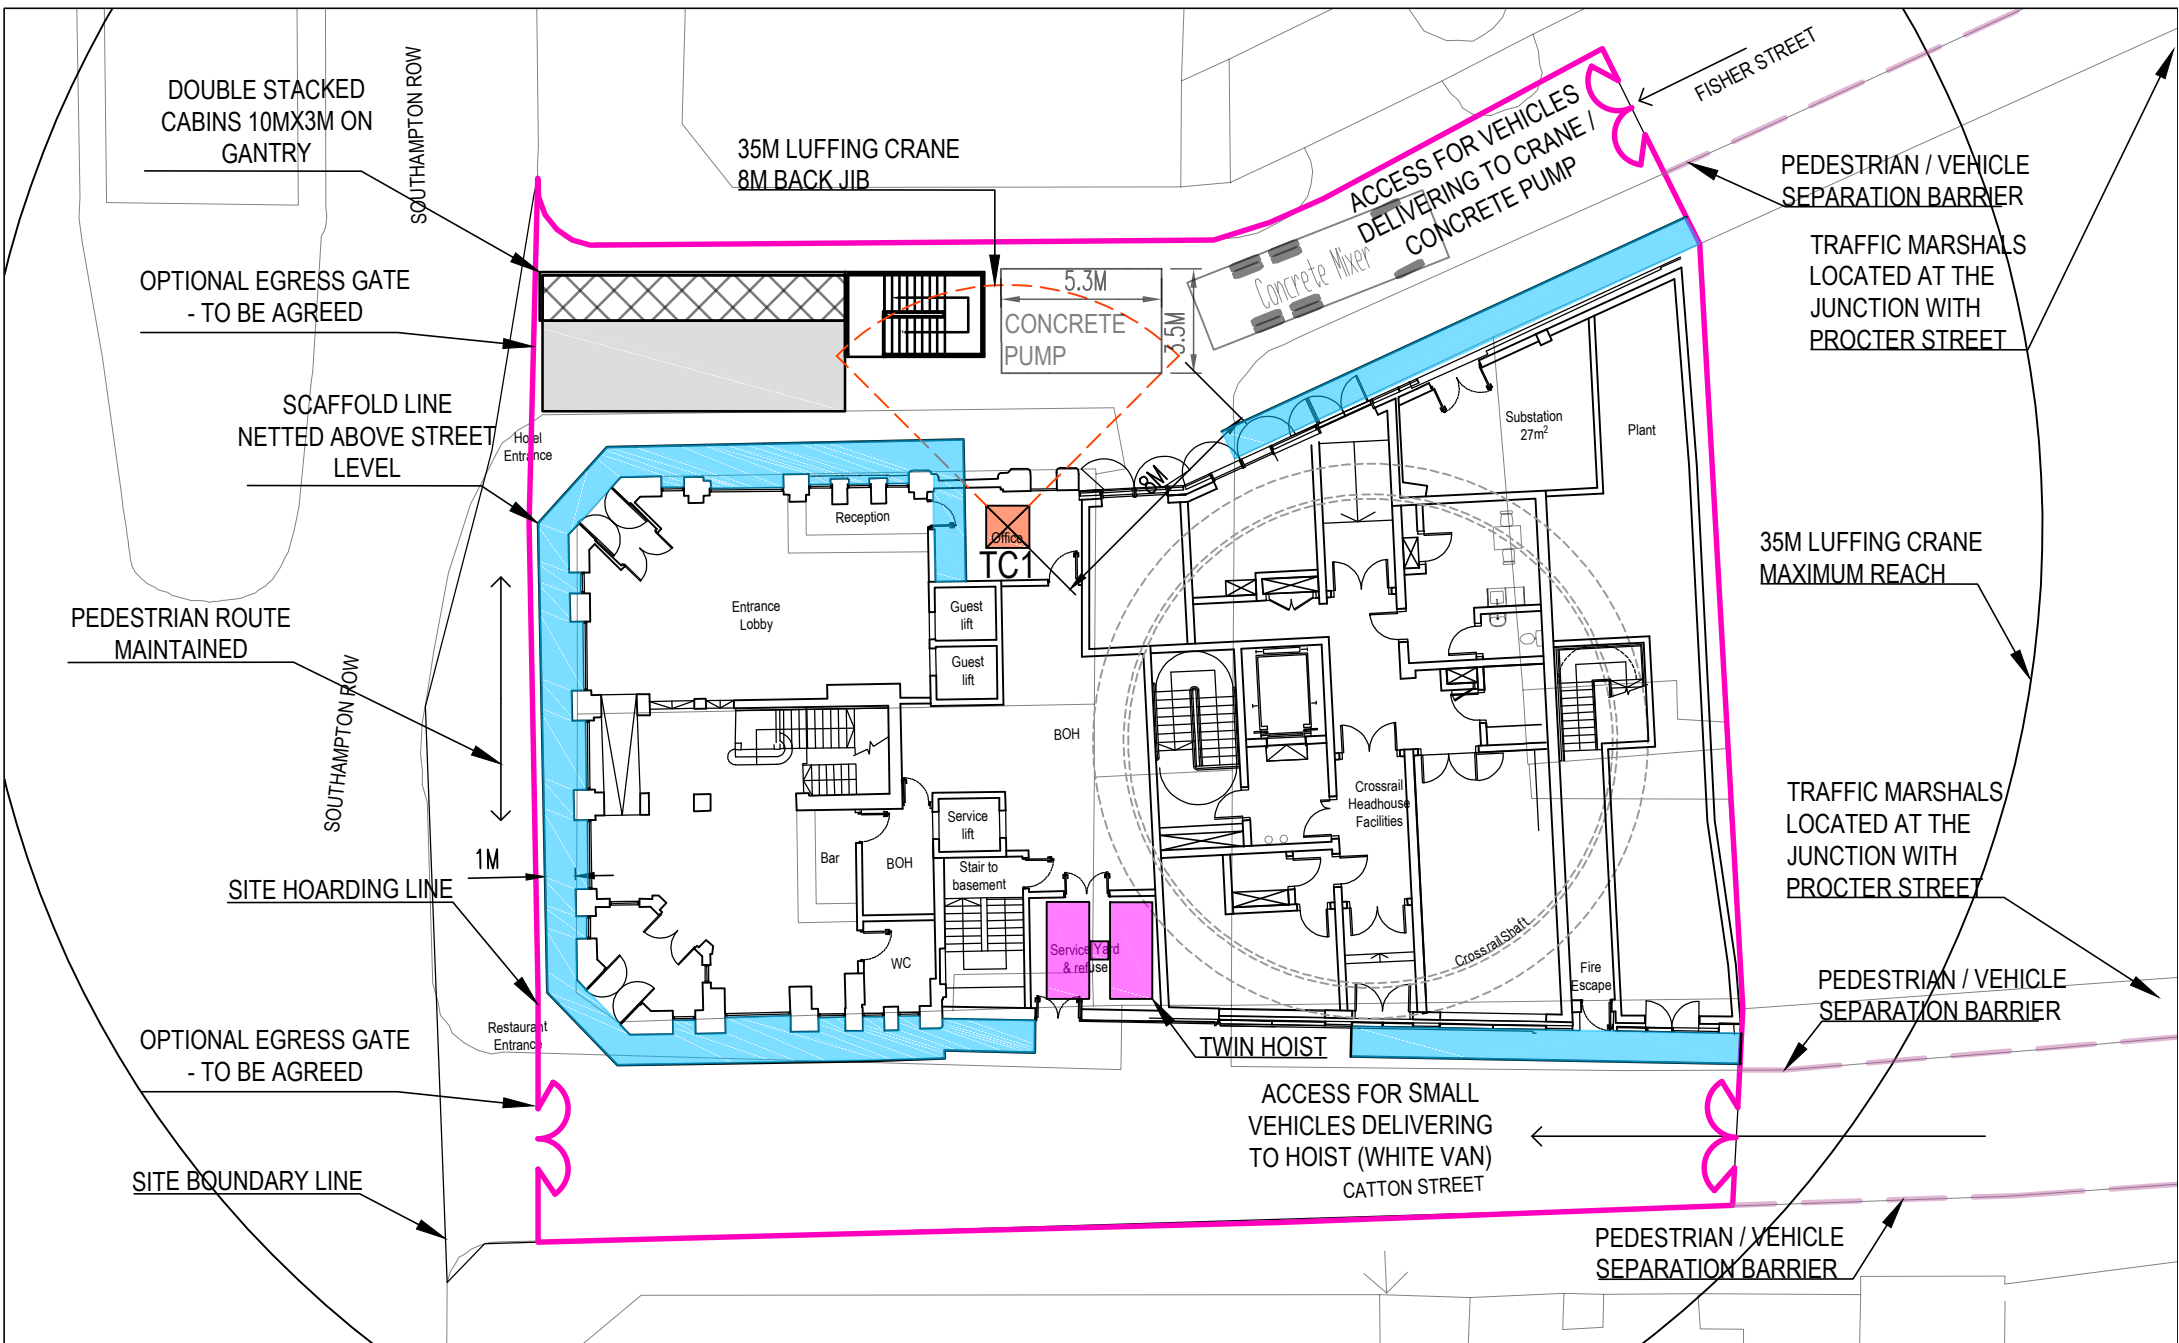

Rev.	Date	Description	Project	8-10 Southampton Row & 1 Fisher Street	Date	05.05.2017	Drawn by	D.W
00	--.--	Revision Description			Scale	1:250 @ A4	Checked by	T.P
			Drawing Title	Construction Logistics & Site Setup	Sheet	A4		
					Dwg.No.	25950-190_SRW_LOG-01-01	Rev.	00

Note: Do not scale this drawing, work from figured dimensions only



155 Moorgate  
London  
EC2M 6XB

Tel: +44 (0)20 3522 3000  
Fax: +44 (0)20 7068 6017  
www.macegroup.com