



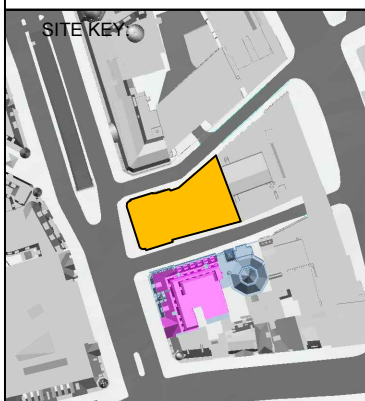


INFORMATION USED IN ANALYSIS:
 Dexter Moran Associates scheme received
 27/04/2017
 Maltby Surveys 3D model received 11/01/2017

PLAN KEY:

-  Surrounding Buildings and Structures
-  Proposed Building on Site
-  Room Layout
-  Proposed Contour

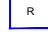

PROJECT:
 Fisher Street,
 London
 WC1R

CLIENT:
 Ide Real Estate

DRAWING TITLE:
 Internal Daylight Distribution Plan
 Fisher Street Proposal

PROJECT NO:	ISS NO:	DRAWING NO:	REVISION:
J036861	02	401	-

DATE: 28/04/2017
DRAWN BY: ES

SCALE: NTS @ A3

DO NOT SCALE
 NO DIMENSION SHOULD BE SCALED FROM THIS DRAWING.

© COPYRIGHT NOTICE
 THIS DRAWING MAY NOT BE COPIED (IN WHOLE OR IN PART), RETAINED OR DISCLOSED WITHOUT THE PRIOR WRITTEN CONSENT OF GL HEARN



FIRST FLOOR




INFORMATION USED IN ANALYSIS:

Dexter Moran Associates scheme received
 27/04/2017
 Maltby Surveys 3D model received 11/01/2017

PLAN KEY:

- Surrounding Buildings and Structures
- Proposed Building on Site
- Room Layout
- Proposed Contour

SITE KEY

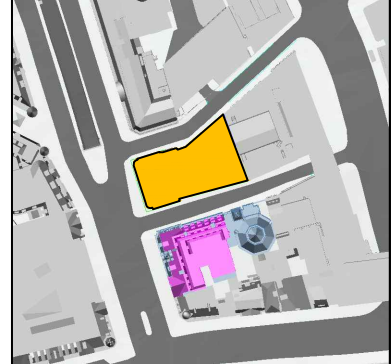

PROJECT:

Fisher Street,
 London
 WC1R

CLIENT:

Ide Real Estate

DRAWING TITLE:

Internal Daylight Distribution Plan
 Fisher Street Proposal

PROJECT NO:	ISS NO:	DRAWING NO:	REVISION:
J036861	02	402	-

DATE:	DRAWN BY:
28/04/2017	ES

SCALE: NTS @ A3

DO NOT SCALE
 NO DIMENSION SHOULD BE SCALED FROM THIS DRAWING.

© COPYRIGHT NOTICE
 THIS DRAWING MAY NOT BE COPIED (IN WHOLE OR IN PART), RETAINED OR DISCLOSED WITHOUT THE PRIOR WRITTEN CONSENT OF GL HEARN







SECOND FLOOR




INFORMATION USED IN ANALYSIS:

Dexter Moran Associates scheme received
 27/04/2017
 Maltby Surveys 3D model received 11/01/2017

PLAN KEY:

-  Surrounding Buildings and Structures
-  Proposed Building on Site
-  Room Layout
-  Proposed Contour

SITE KEY:

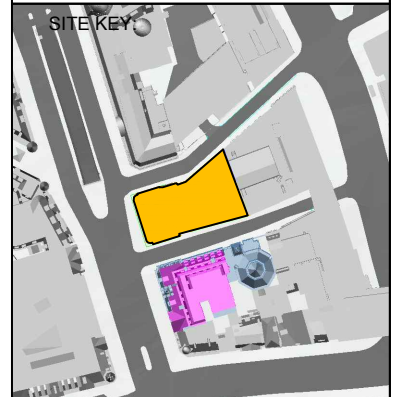

PROJECT:

Fisher Street,
 London
 WC1R

CLIENT:

Ide Real Estate

DRAWING TITLE:

Internal Daylight Distribution Plan
 Fisher Street Proposal

PROJECT NO:	ISS NO:	DRAWING NO:	REVISION:
J036861	02	404	-

DATE:	DRAWN BY:
28/04/2017	ES

SCALE: NTS @ A3

DO NOT SCALE
 NO DIMENSION SHOULD BE SCALED FROM THIS DRAWING.





© COPYRIGHT NOTICE
 THIS DRAWING MAY NOT BE COPIED (IN WHOLE OR IN PART), RETAINED OR DISCLOSED WITHOUT THE PRIOR WRITTEN CONSENT OF GL HEARN




FOURTH FLOOR

INFORMATION USED IN ANALYSIS:
Dexter Moran Associates scheme received
27/04/2017
Maltby Surveys 3D model received 11/01/2017

PLAN KEY:

-  Surrounding Buildings and Structures
-  Proposed Building on Site
-  Room Layout
-  Proposed Contour

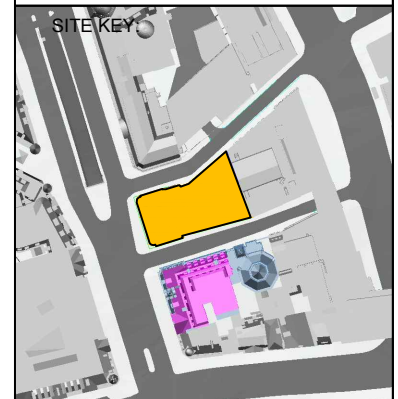

PROJECT:
Fisher Street,
London
WC1R

CLIENT:
Ide Real Estate

DRAWING TITLE:
Internal Daylight Distribution Plan
Fisher Street Proposal

PROJECT NO:	ISS NO:	DRAWING NO:	REVISION:
J036861	02	405	-

DATE:	DRAWN BY:
28/04/2017	ES

SCALE: NTS @ A3

DO NOT SCALE
NO DIMENSION SHOULD BE SCALED FROM THIS DRAWING.

© COPYRIGHT NOTICE
THIS DRAWING MAY NOT BE COPIED (IN WHOLE OR IN PART), RETAINED OR DISCLOSED WITHOUT THE PRIOR WRITTEN CONSENT OF GL HEARN



FIFTH FLOOR




INFORMATION USED IN ANALYSIS:

Dexter Moran Associates scheme received
 27/04/2017
 Maltby Surveys 3D model received 11/01/2017

PLAN KEY:

- Surrounding Buildings and Structures
- Proposed Building on Site
- Room Layout
- Proposed Contour

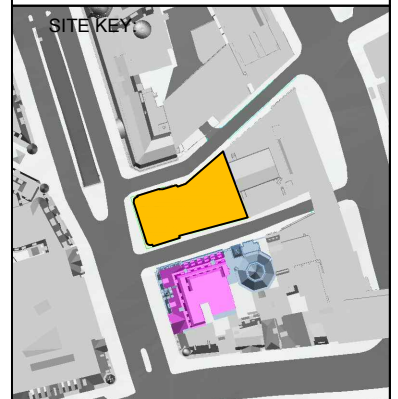

PROJECT:

Fisher Street,
 London
 WC1R

CLIENT:

Ide Real Estate

DRAWING TITLE:

Internal Daylight Distribution Plan
 Fisher Street Proposal

PROJECT NO:	ISS NO:	DRAWING NO:	REVISION:
J036861	02	406	-

DATE:	DRAWN BY:
28/04/2017	ES

SCALE: NTS @ A3

DO NOT SCALE
 NO DIMENSION SHOULD BE SCALED FROM THIS DRAWING.

© COPYRIGHT NOTICE
 THIS DRAWING MAY NOT BE COPIED (IN WHOLE OR IN PART), RETAINED OR DISCLOSED WITHOUT THE PRIOR WRITTEN CONSENT OF GL HEARN







SIXTH FLOOR



INFORMATION USED IN ANALYSIS:

Dexter Moran Associates scheme received
 27/04/2017
 Maltby Surveys 3D model received 11/01/2017

PLAN KEY:

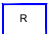-  Surrounding Buildings and Structures
-  Proposed Building on Site
-  Room Layout
-  Proposed Contour

SITE KEY:



PROJECT:

Fisher Street,
 London
 WC1R

CLIENT:

Ide Real Estate

DRAWING TITLE:

Internal Daylight Distribution Plan
 Fisher Street Proposal

PROJECT NO:	ISS NO:	DRAWING NO:	REVISION:
J036861	02	407	-

DATE:	DRAWN BY:
28/04/2017	ES

SCALE: NTS @ A3

DO NOT SCALE
 NO DIMENSION SHOULD BE SCALED FROM THIS DRAWING.

© COPYRIGHT NOTICE
 THIS DRAWING MAY NOT BE COPIED (IN WHOLE OR IN PART), RETAINED OR DISCLOSED WITHOUT THE PRIOR WRITTEN CONSENT OF GL HEARN

SEVENTH FLOOR










INFORMATION USED IN ANALYSIS:

Dexter Moran Associates scheme received
 27/04/2017
 Maltby Surveys 3D model received 11/01/2017

PLAN KEY:

-  Surrounding Buildings and Structures
-  Proposed Building on Site
-  Room Layout
-  Proposed Contour

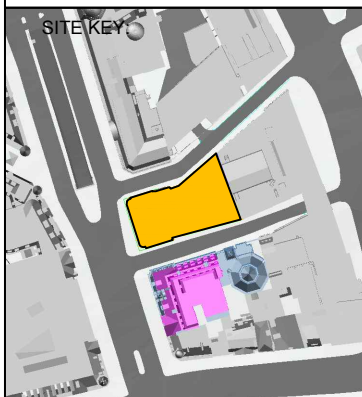

PROJECT:

Fisher Street,
 London
 WC1R

CLIENT:

Ide Real Estate

DRAWING TITLE:

Internal Daylight Distribution Plan
 Fisher Street Proposal


PROJECT NO:	ISS NO:	DRAWING NO:	REVISION:
J036861	02	408	-

DATE:	DRAWN BY:
28/04/2017	ES

SCALE: NTS @ A3

DO NOT SCALE
 NO DIMENSION SHOULD BE SCALED FROM THIS DRAWING.

© COPYRIGHT NOTICE
 THIS DRAWING MAY NOT BE COPIED (IN WHOLE OR IN PART), RETAINED OR DISCLOSED WITHOUT THE PRIOR WRITTEN CONSENT OF GL HEARN

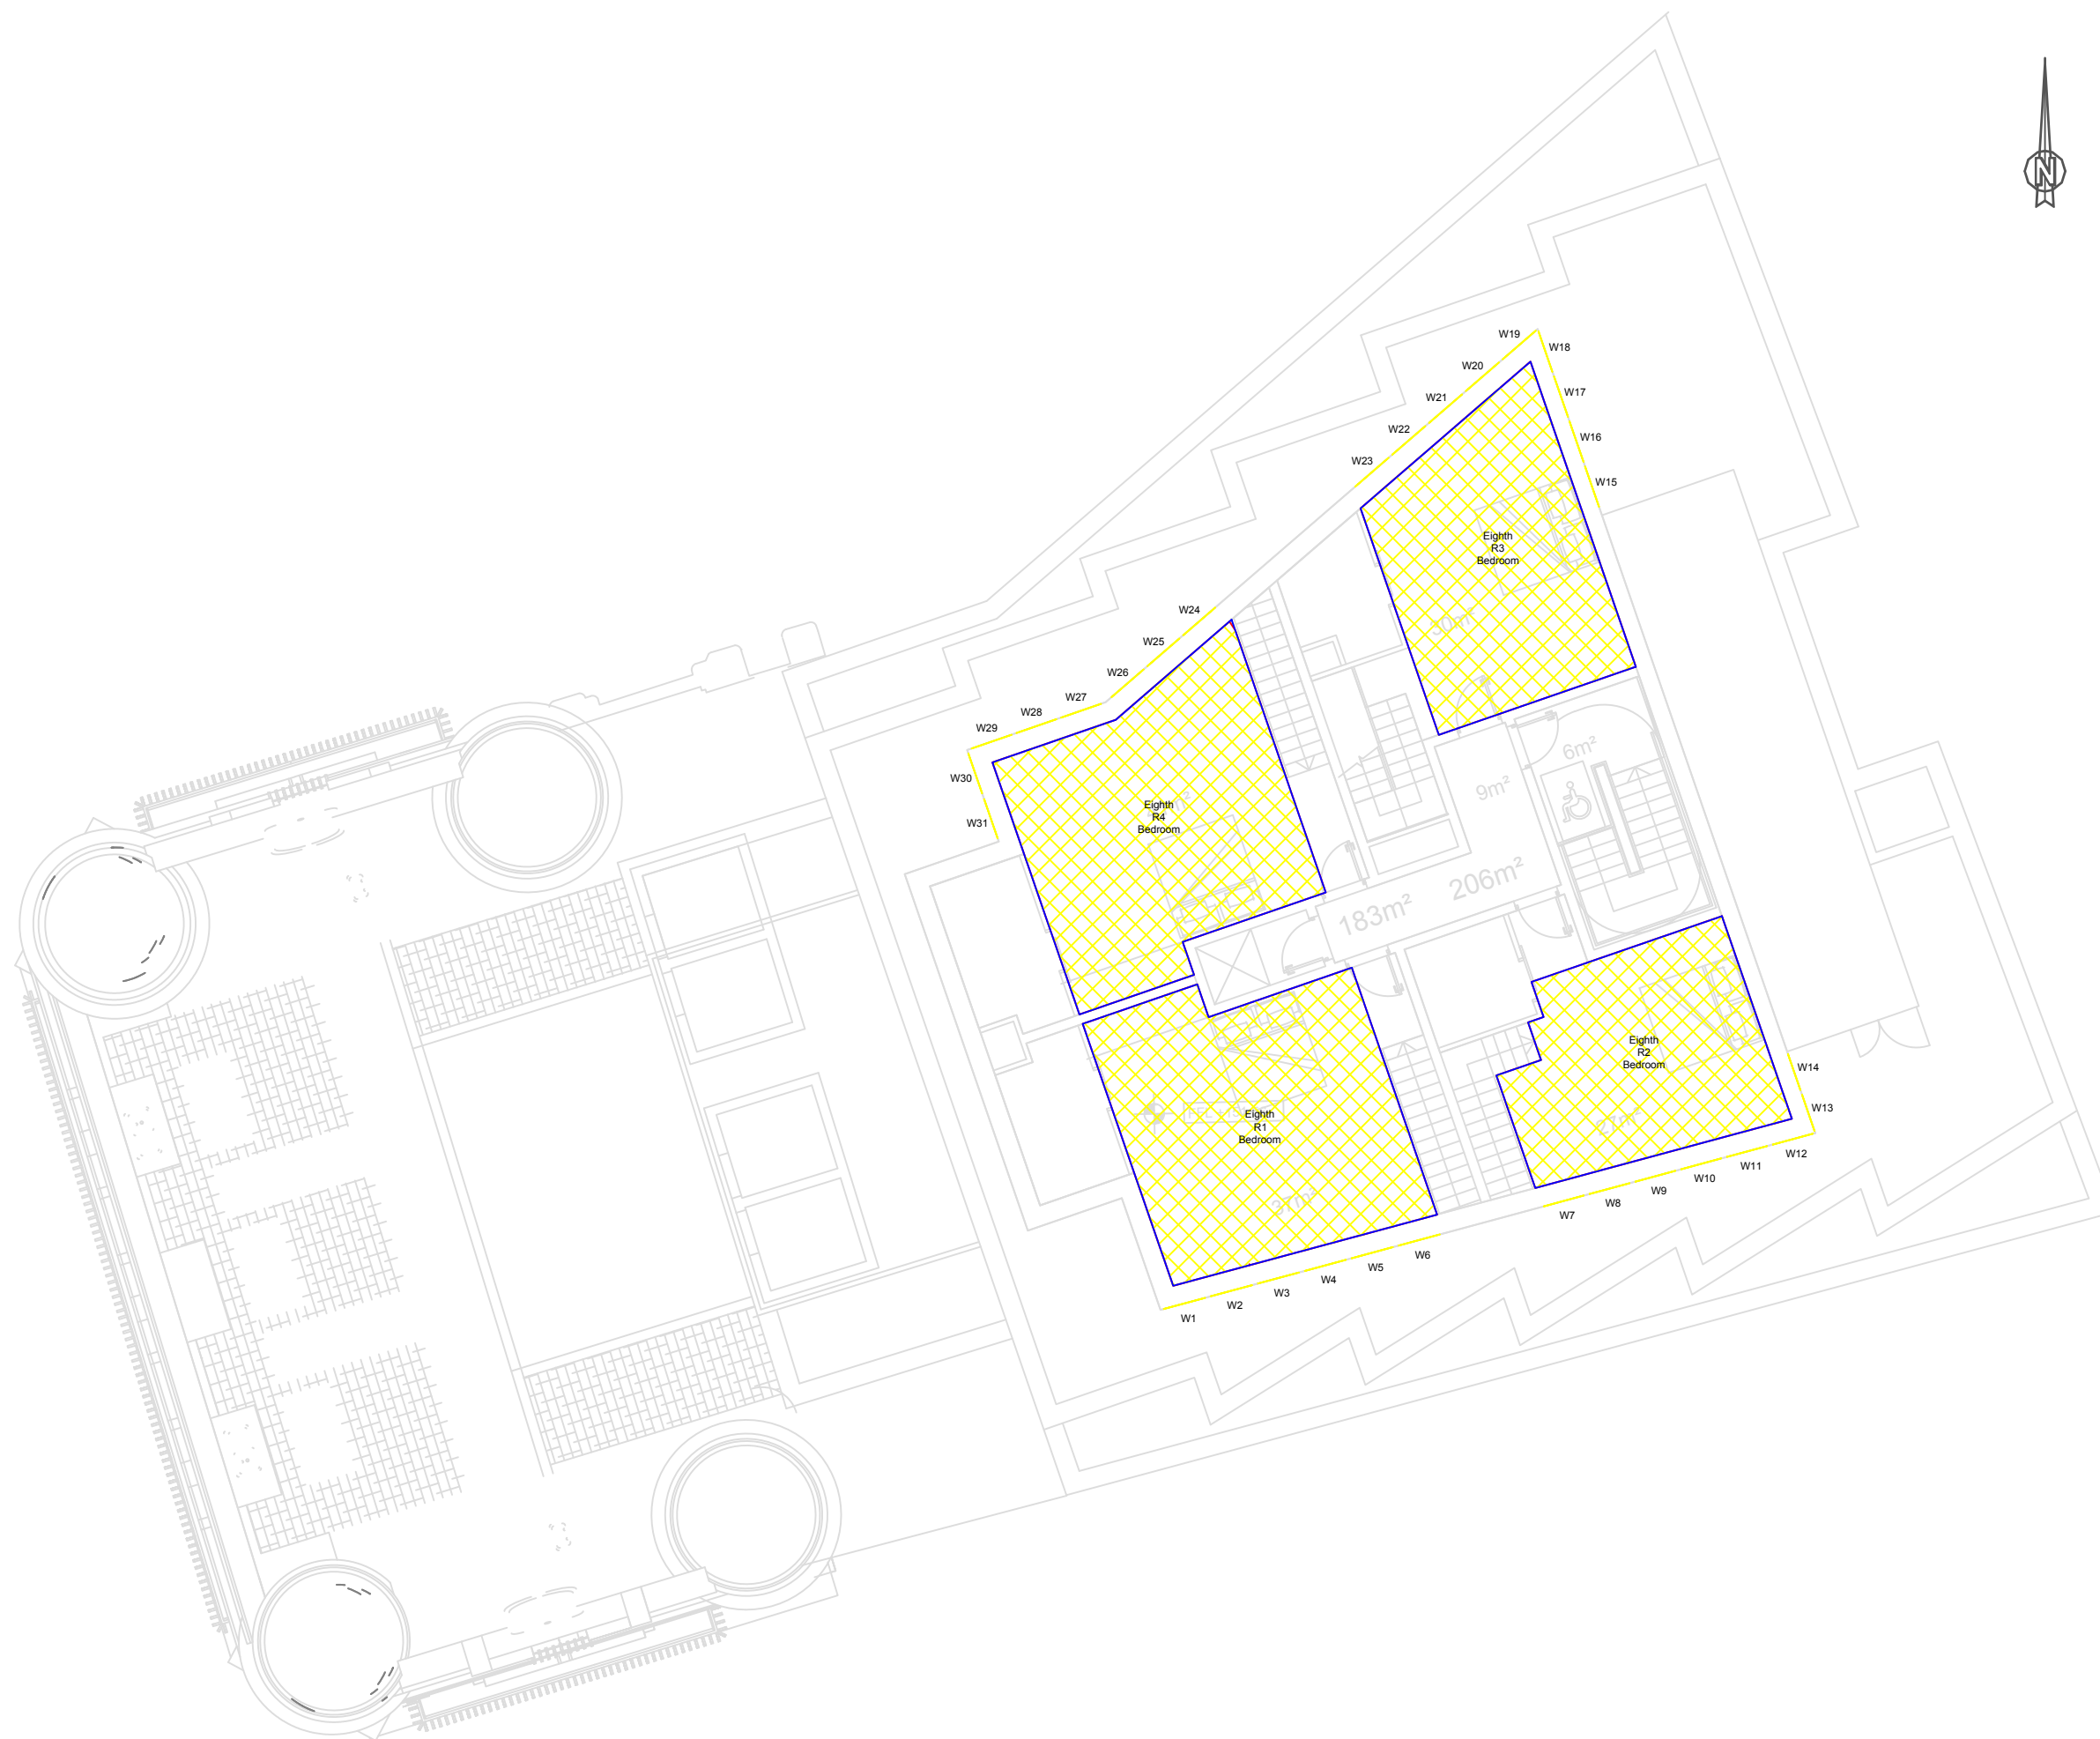

EIGHTH FLOOR