


Notes

— Site Boundary

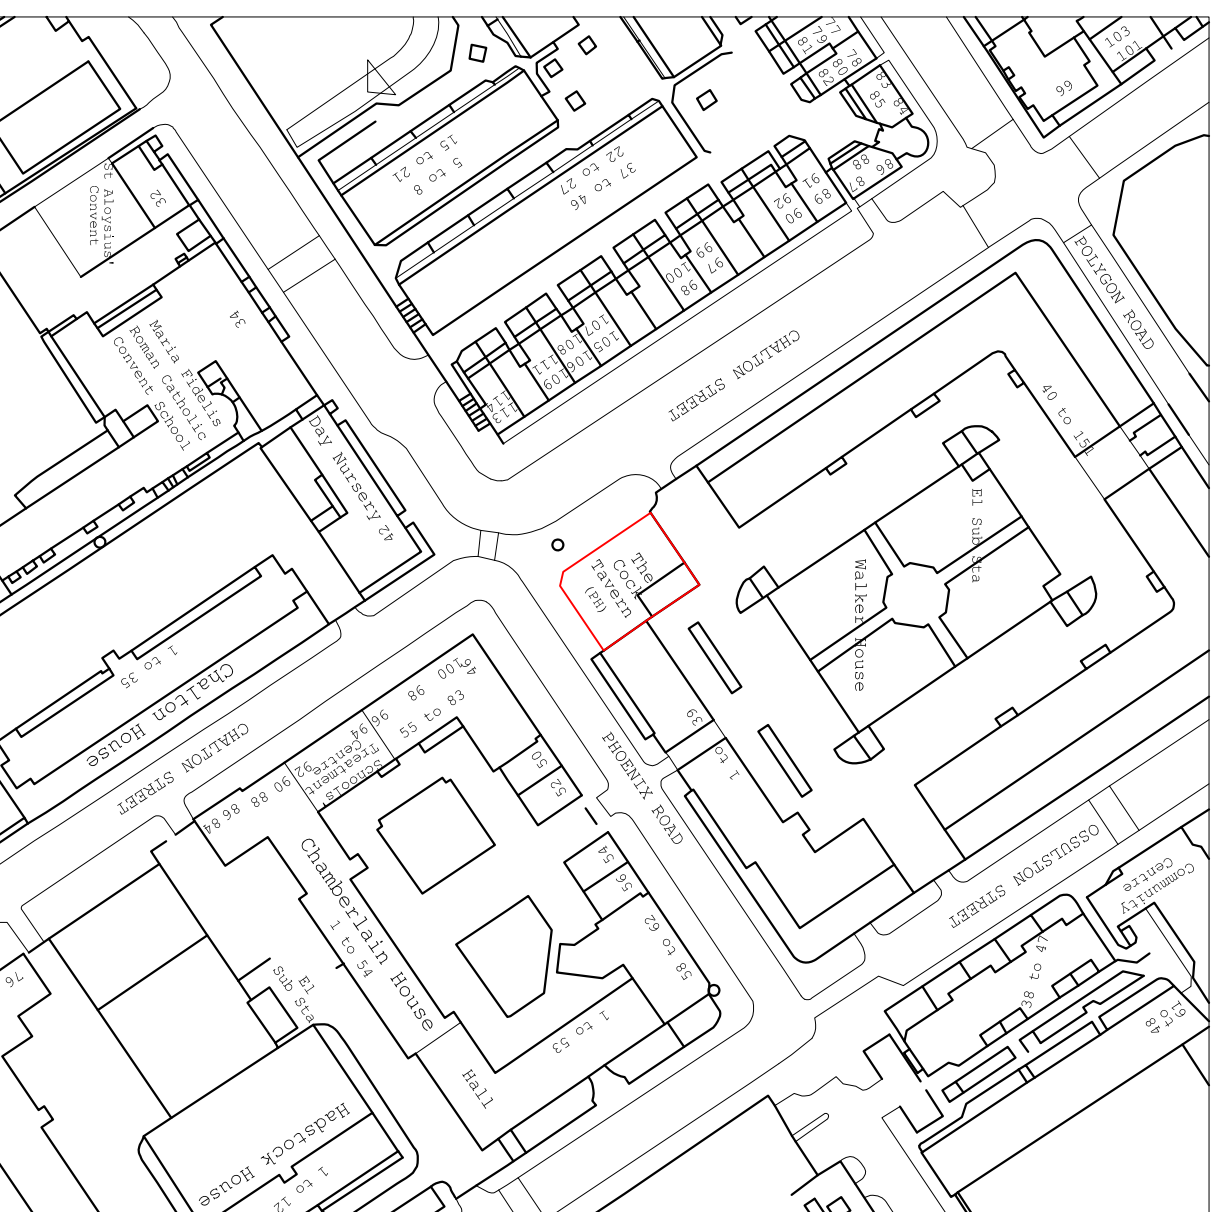

101 SITE LOCATION PLAN
SCALE 1:1250@A3



Revision	Date	Reason	Initial
A	04.05.16	listed Building Application	DM

Dimensions based on topological survey by EPC commercial surveys Ltd
All dimensions must be checked on site and not scaled from this drawing
© Mark Fairhurst Ltd.

mark fairhurst ARCHITECTS

48A Union Street, London, SE1 1TD, T:020 7407 7070, E:info@mark-fairhurst.co.uk
Project: Cock Tavern, 23 Phoenix Road, London NW1 1HB
Client: Flamesrike Ltd.

Drawing title: Site Location Plan
Scale: 1:1250@A3 Date: 04.05.16 Drawn by: DM
Project number: 1250 Drawing number: PL101
Status: Planning Revision: A