

Proposed New Illuminated Sign

Proposed New Planters signage

Existing canopy




Proposed New Illuminated Sign




Proposed New Planters signage

Existing canopy

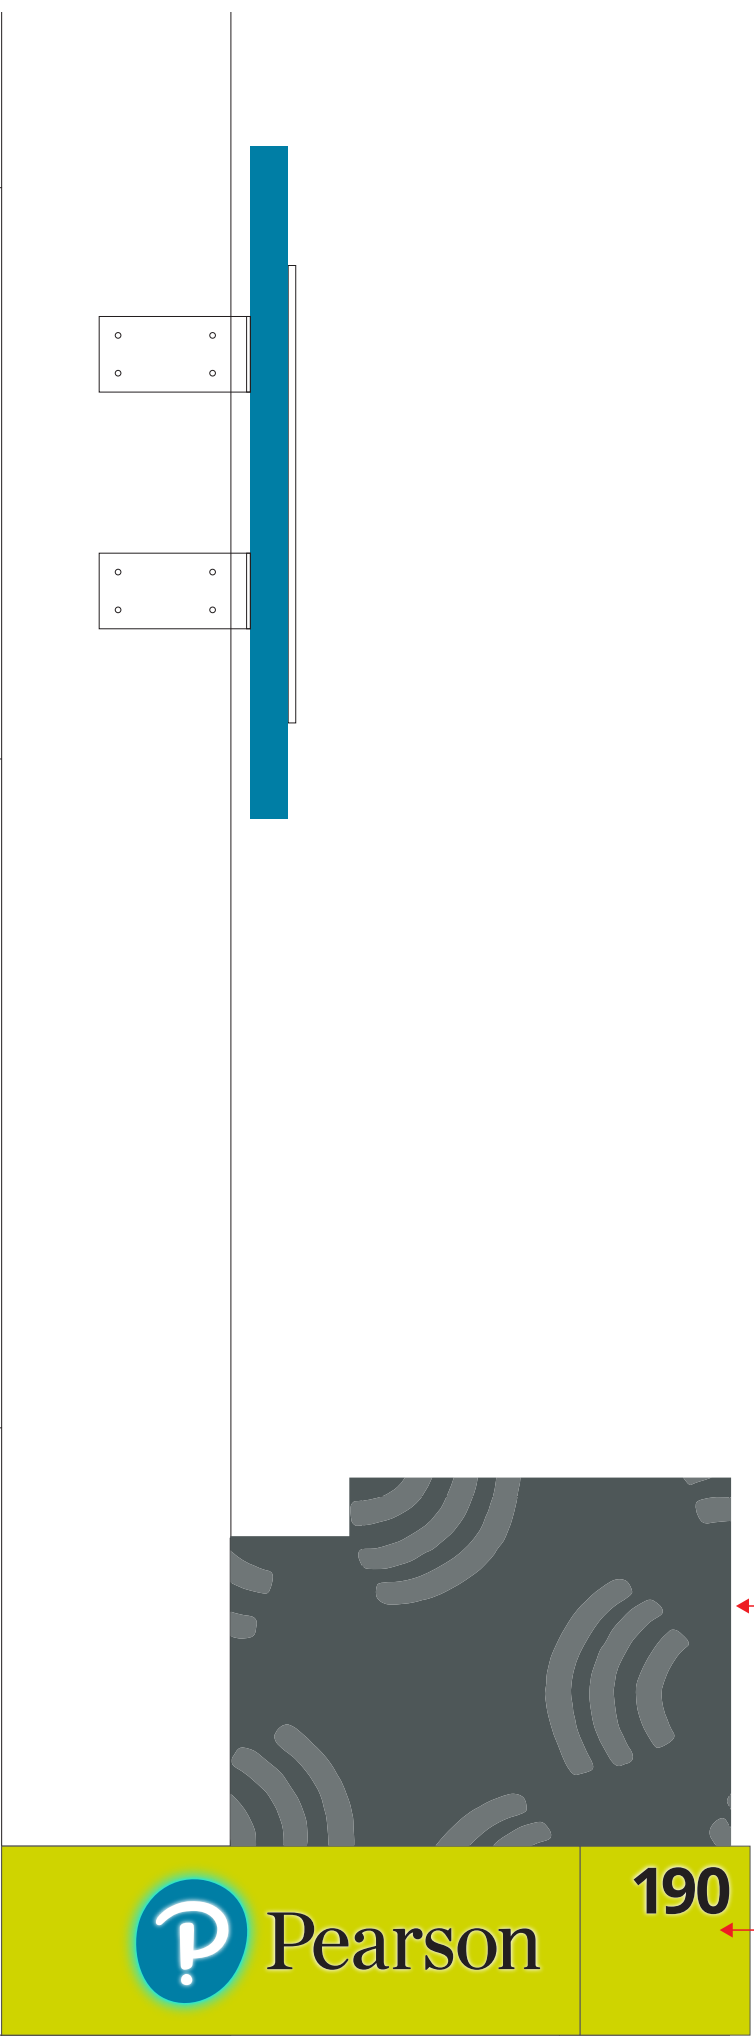

Existing canopy

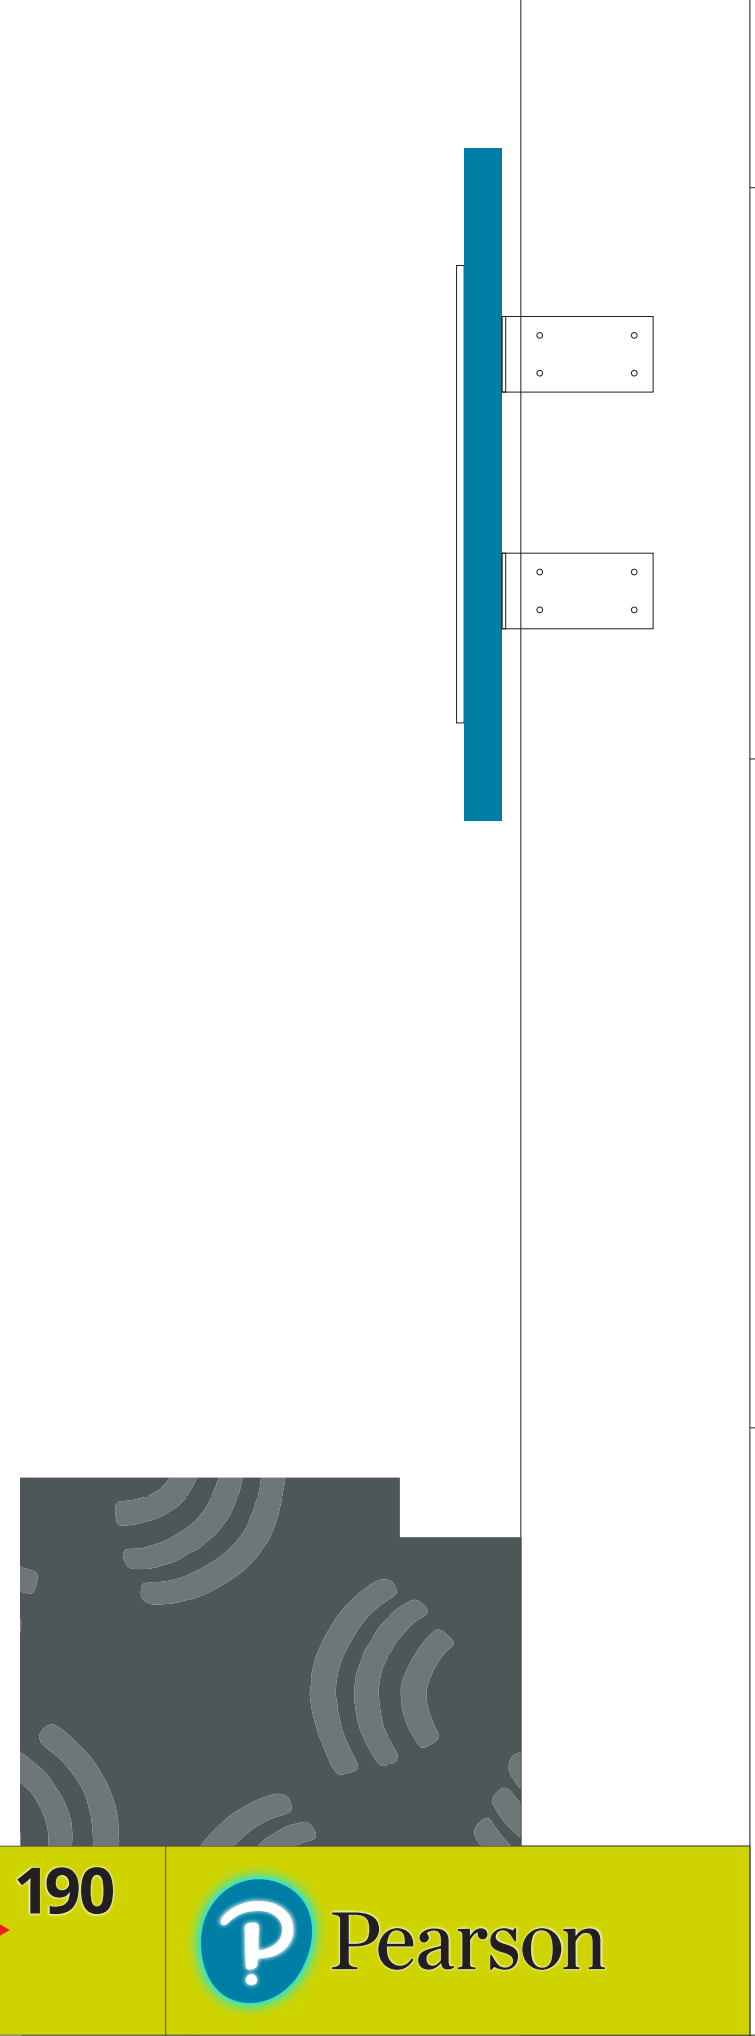

Proposed New Signage Above Existing canopy
QTY: 1

