





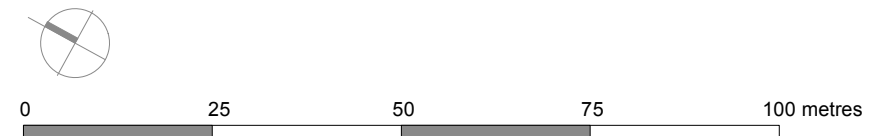

1 North-West Photomontage
N.T.S

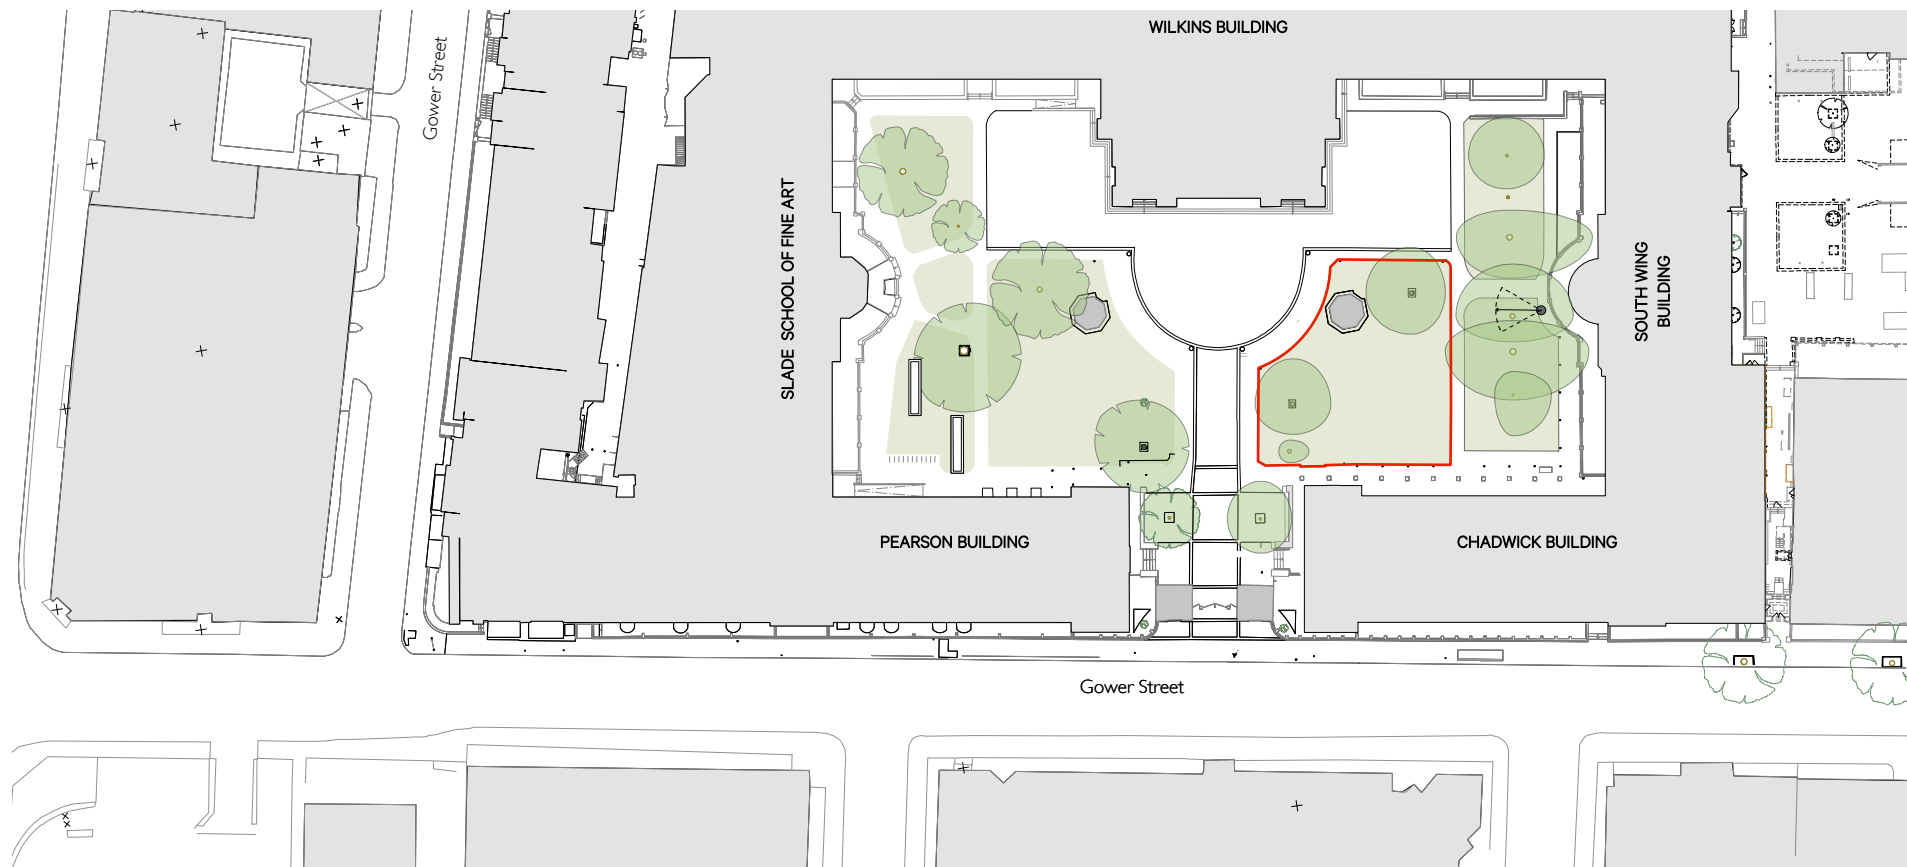

Revision	Date	Amendment
A	20.04.17	Issued for Planning and Listed Building Consent

Notes

-  Site Area
-  Camera View

1. Not for approval. Included within planning documentation for information purposes only.

NO DIMENSIONS ARE TO BE SCALED FROM THIS DRAWING. THE CONTRACTOR/MANUFACTURER IS RESPONSIBLE FOR CHECKING ALL DIMENSIONS AND QUERING ANY DISCREPANCIES. THIS DRAWING IS THE PROPERTY OF BDA ARCHITECTS LTD. COPYRIGHT IS RESERVED BY THEM AND THE DRAWING IS ISSUED ON CONDITION THAT IT IS NOT COPIED, REPRODUCED, RETAINED OR DISCLOSED TO ANY UNAUTHORISED PERSON, EITHER WHOLLY OR IN PART, WITHOUT WRITTEN CONSENT.

Client	University College London		
Project	Main Quad Teaching Facility		
Drawing	North-West Photomontage		
Scale	1:500 @ A1	Drawn	SS
Date	APR 17		
Project N°	740	Drawing N°	740_FL_024
		Revision	A

Burwell Deakins

info@burwellarchitects.com
www.burwellarchitects.com

Unit 0.01
California Building
London SE13 7SF
+44 (0) 2083 056010

First Floor
6 Southernhay
West Exeter EX1 1JG
+44 (0) 1392 423981