



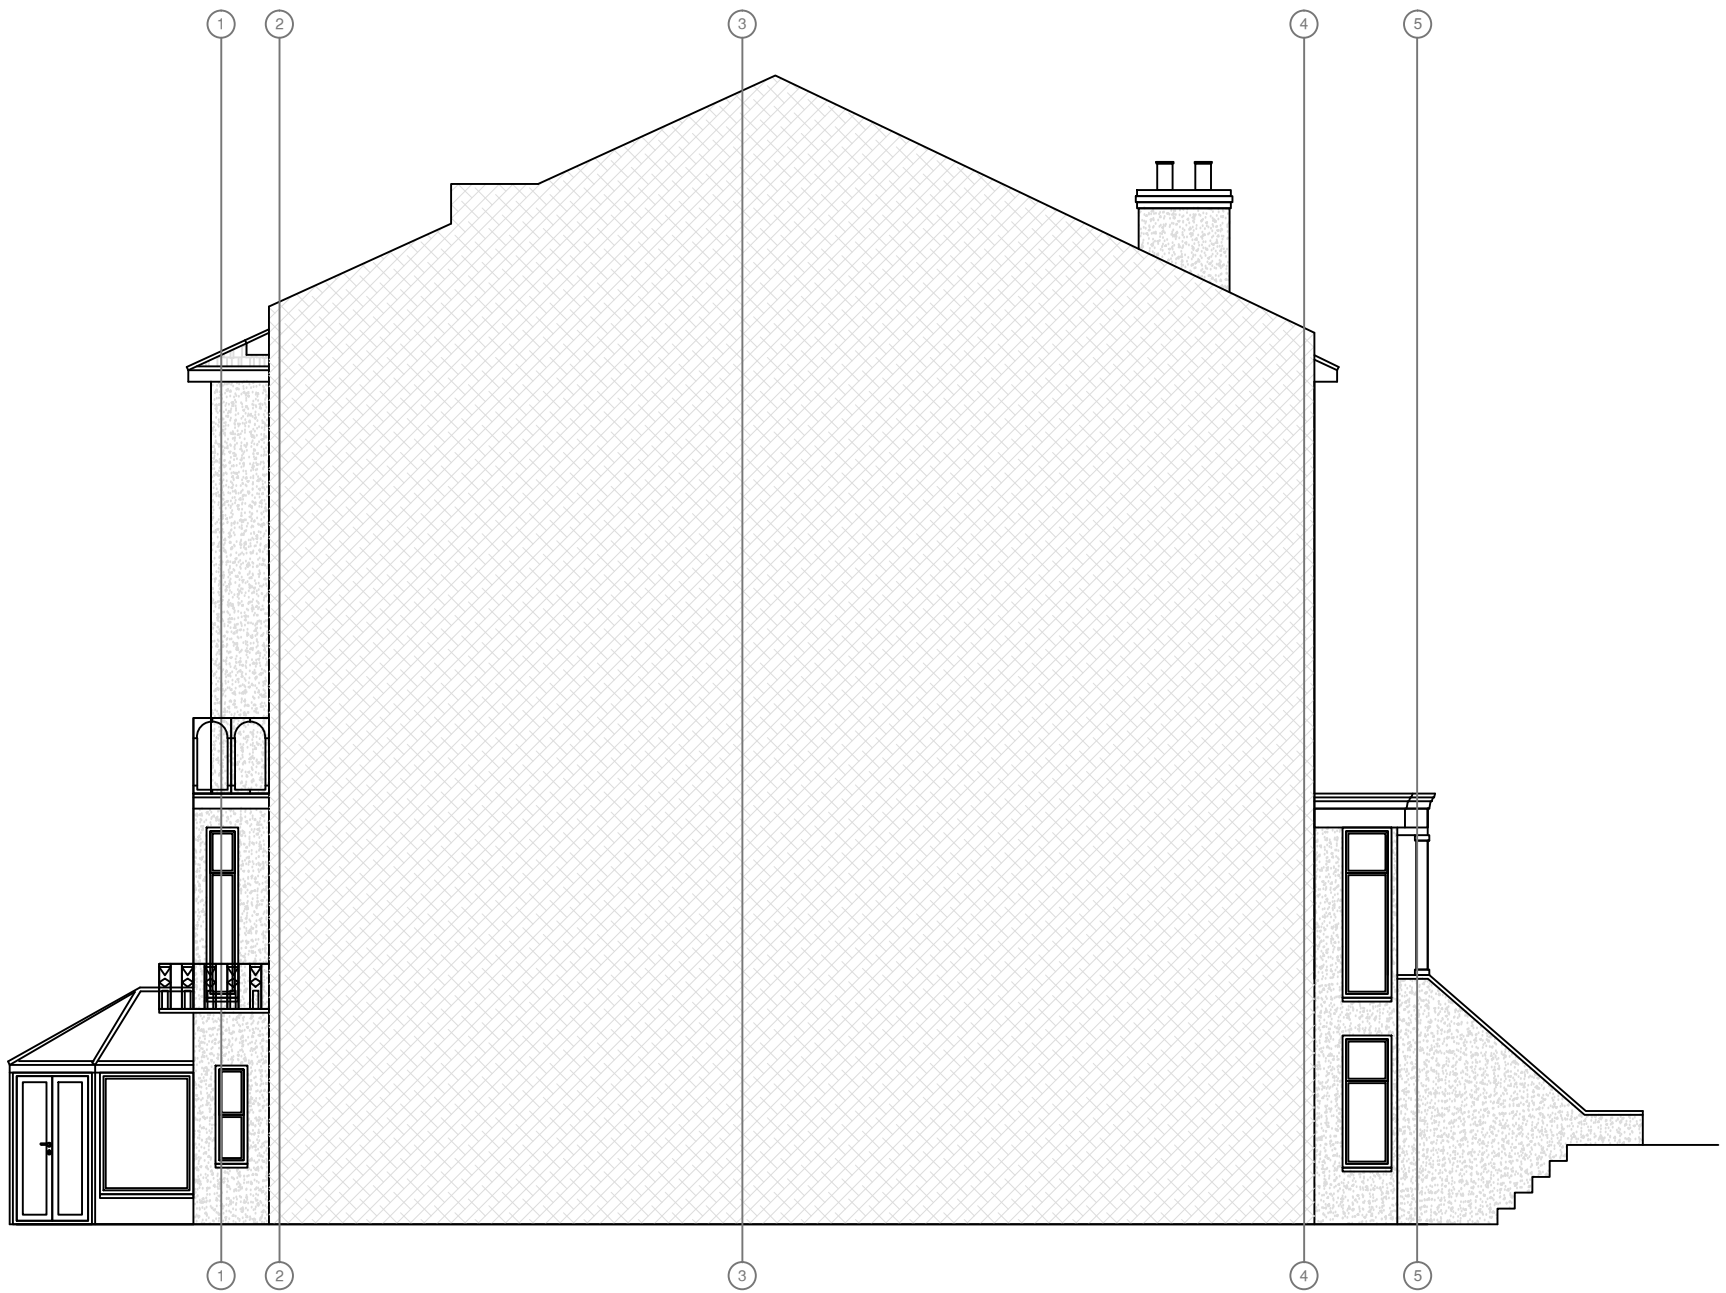

EXISTING RIGHT SIDE ELEVATION

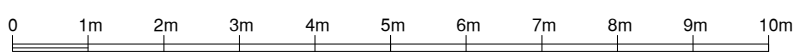

EXISTING LEFT SIDE ELEVATION



	STUDIO CAD PROJECTS Architectural Designers TEL: 079 581 581 90 E-mail: scprojects@onet.eu	
	PROJECT: 8 BUCKLAND CRESCENT LONDON NW3 5DX EXISTING PLANS	
SCALE: 1:50 (A1) 1:100 (A3) DATE: MAY 2017	PROJECT No: 2170510-02	
<small>THIS DRAWING MUST NOT BE REPRODUCED, MULTIPLIED OR SUBMITTED TO THE INSPECTION OF THIRD PARTIES WITHOUT OUR PRIOR PERMISSION. ALL DIMENSIONS TO BE CHECKED AND VERIFIED ON SITE.</small>		