


1500

(5) Wrought iron 15x8mm profile scrollwork, shaped as shown and welded in place.

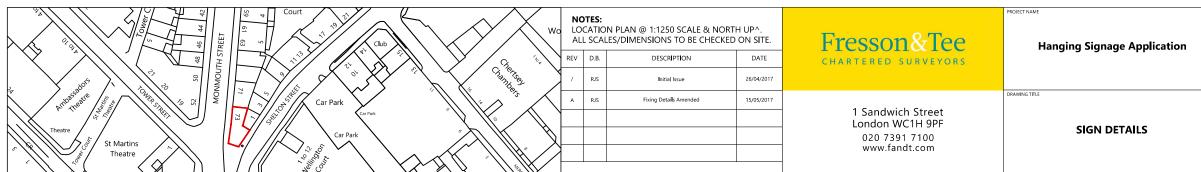

Ϋ́, Ϋ́, Ϋ́, Ϋ́, Ϋ́, Ϋ́, Ϋ́, Ϋ́,
- 600
NAGE
NAGL
- 1000

CUENT Shaftesbury Covent Garden Ltd.	JOB NO. 20321
	DRAWING NO.
ADDRESS 73-75 Monmouth Street, London, WC2	scale 1:10@A3
	Apr. 2017