


These plans are project and site specific and shall only be used for their intended purpose unless otherwise permitted by written consent of Brian O'Reilly Architects.
All dimensions shown are indicative and must be double checked on site by the contractor. Any inconsistencies found must be reported to Brian O'Reilly Architects.
DO NOT SCALE FROM THE DRAWINGS.

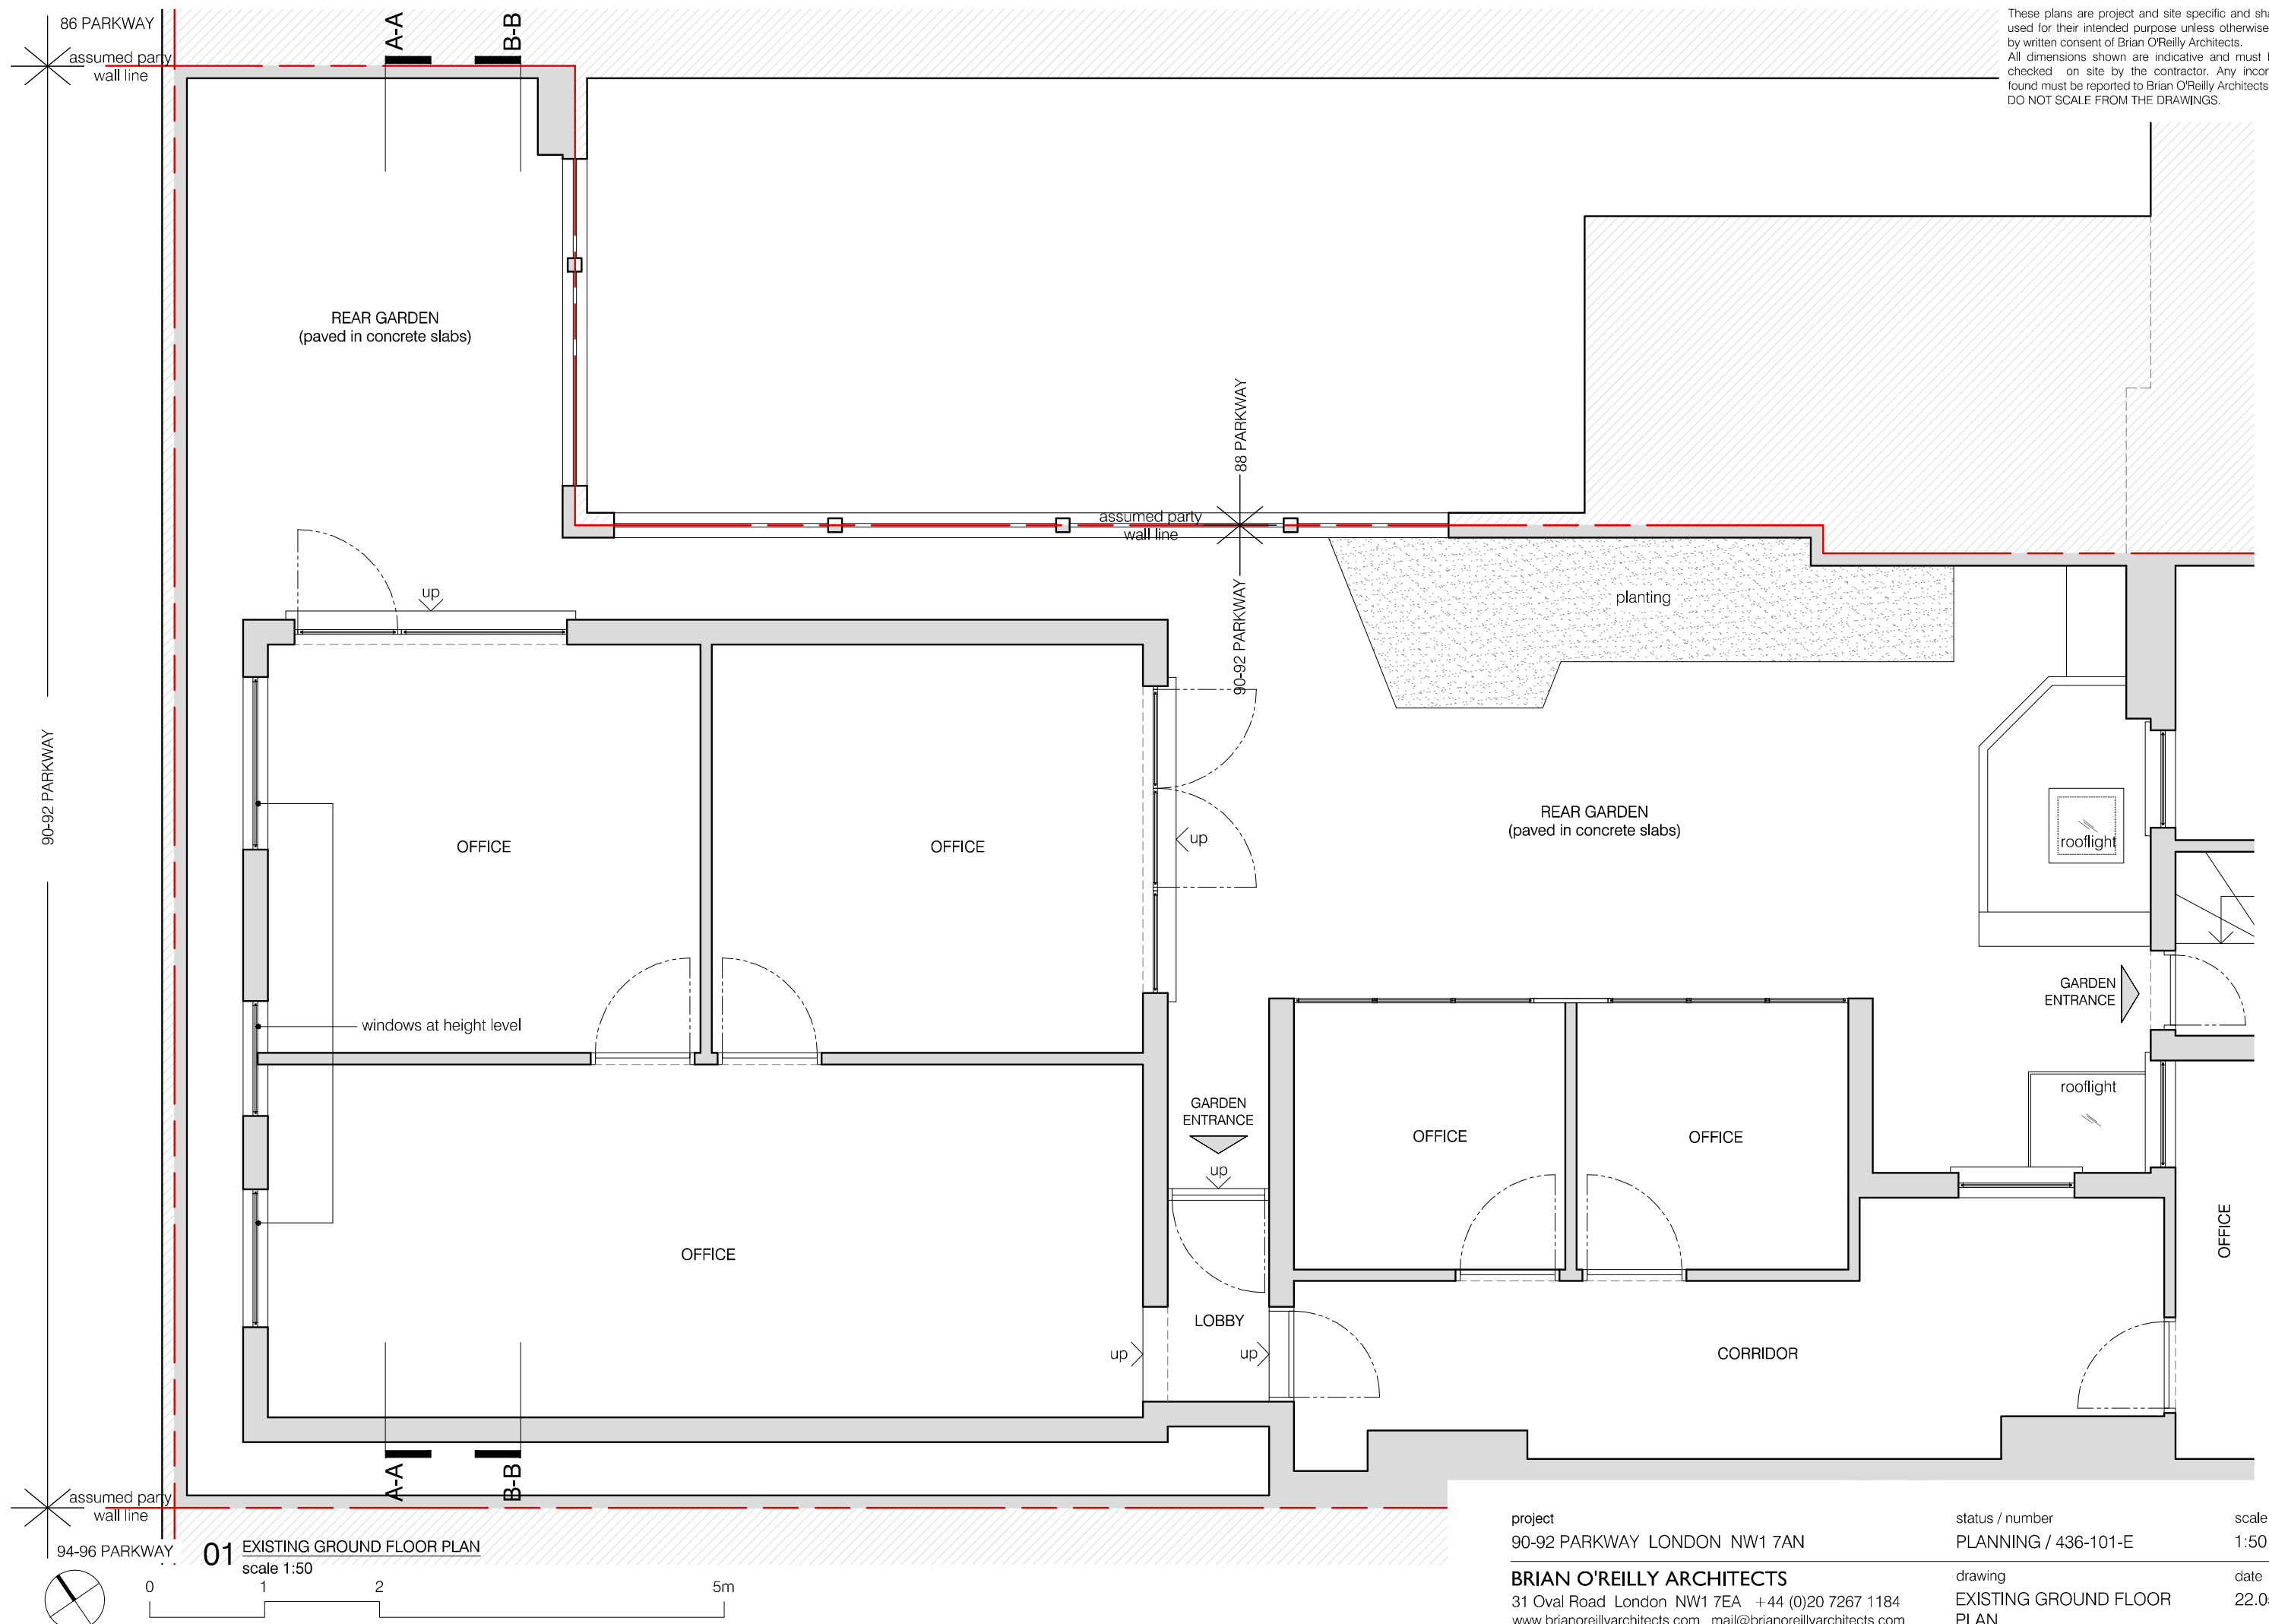

project
90-92 PARKWAY LONDON NW1 7AN

BRIAN O'REILLY ARCHITECTS
31 Oval Road London NW1 7EA +44 (0)20 7267 1184
www.brianoreillyarchitects.com mail@brianoreillyarchitects.com

status / number
PLANNING / 436-101-E

drawing
EXISTING GROUND FLOOR
PLAN

scale
1:50 @ A3

date
22.05.2017

These plans are project and site specific and shall only be used for their intended purpose unless otherwise permitted by written consent of Brian O'Reilly Architects.
All dimensions shown are indicative and must be double checked on site by the contractor. Any inconsistencies found must be reported to Brian O'Reilly Architects.
DO NOT SCALE FROM THE DRAWINGS.



01 EXISTING SECTION-ELEVATION A-A
scale 1:50

0 1 2 5m

project
90-92 PARKWAY LONDON NW1 7AN

BRIAN O'REILLY ARCHITECTS
31 Oval Road London NW1 7EA +44 (0)20 7267 1184
www.brianoreillyarchitects.com mail@brianoreillyarchitects.com


status / number
PLANNING / 436-300-E

drawing
EXISTING SECTION-ELEVATION
A-A

scale
1:50 @ A3

date
22.05.2017

These plans are project and site specific and shall only be used for their intended purpose unless otherwise permitted by written consent of Brian O'Reilly Architects.
All dimensions shown are indicative and must be double checked on site by the contractor. Any inconsistencies found must be reported to Brian O'Reilly Architects.
DO NOT SCALE FROM THE DRAWINGS.

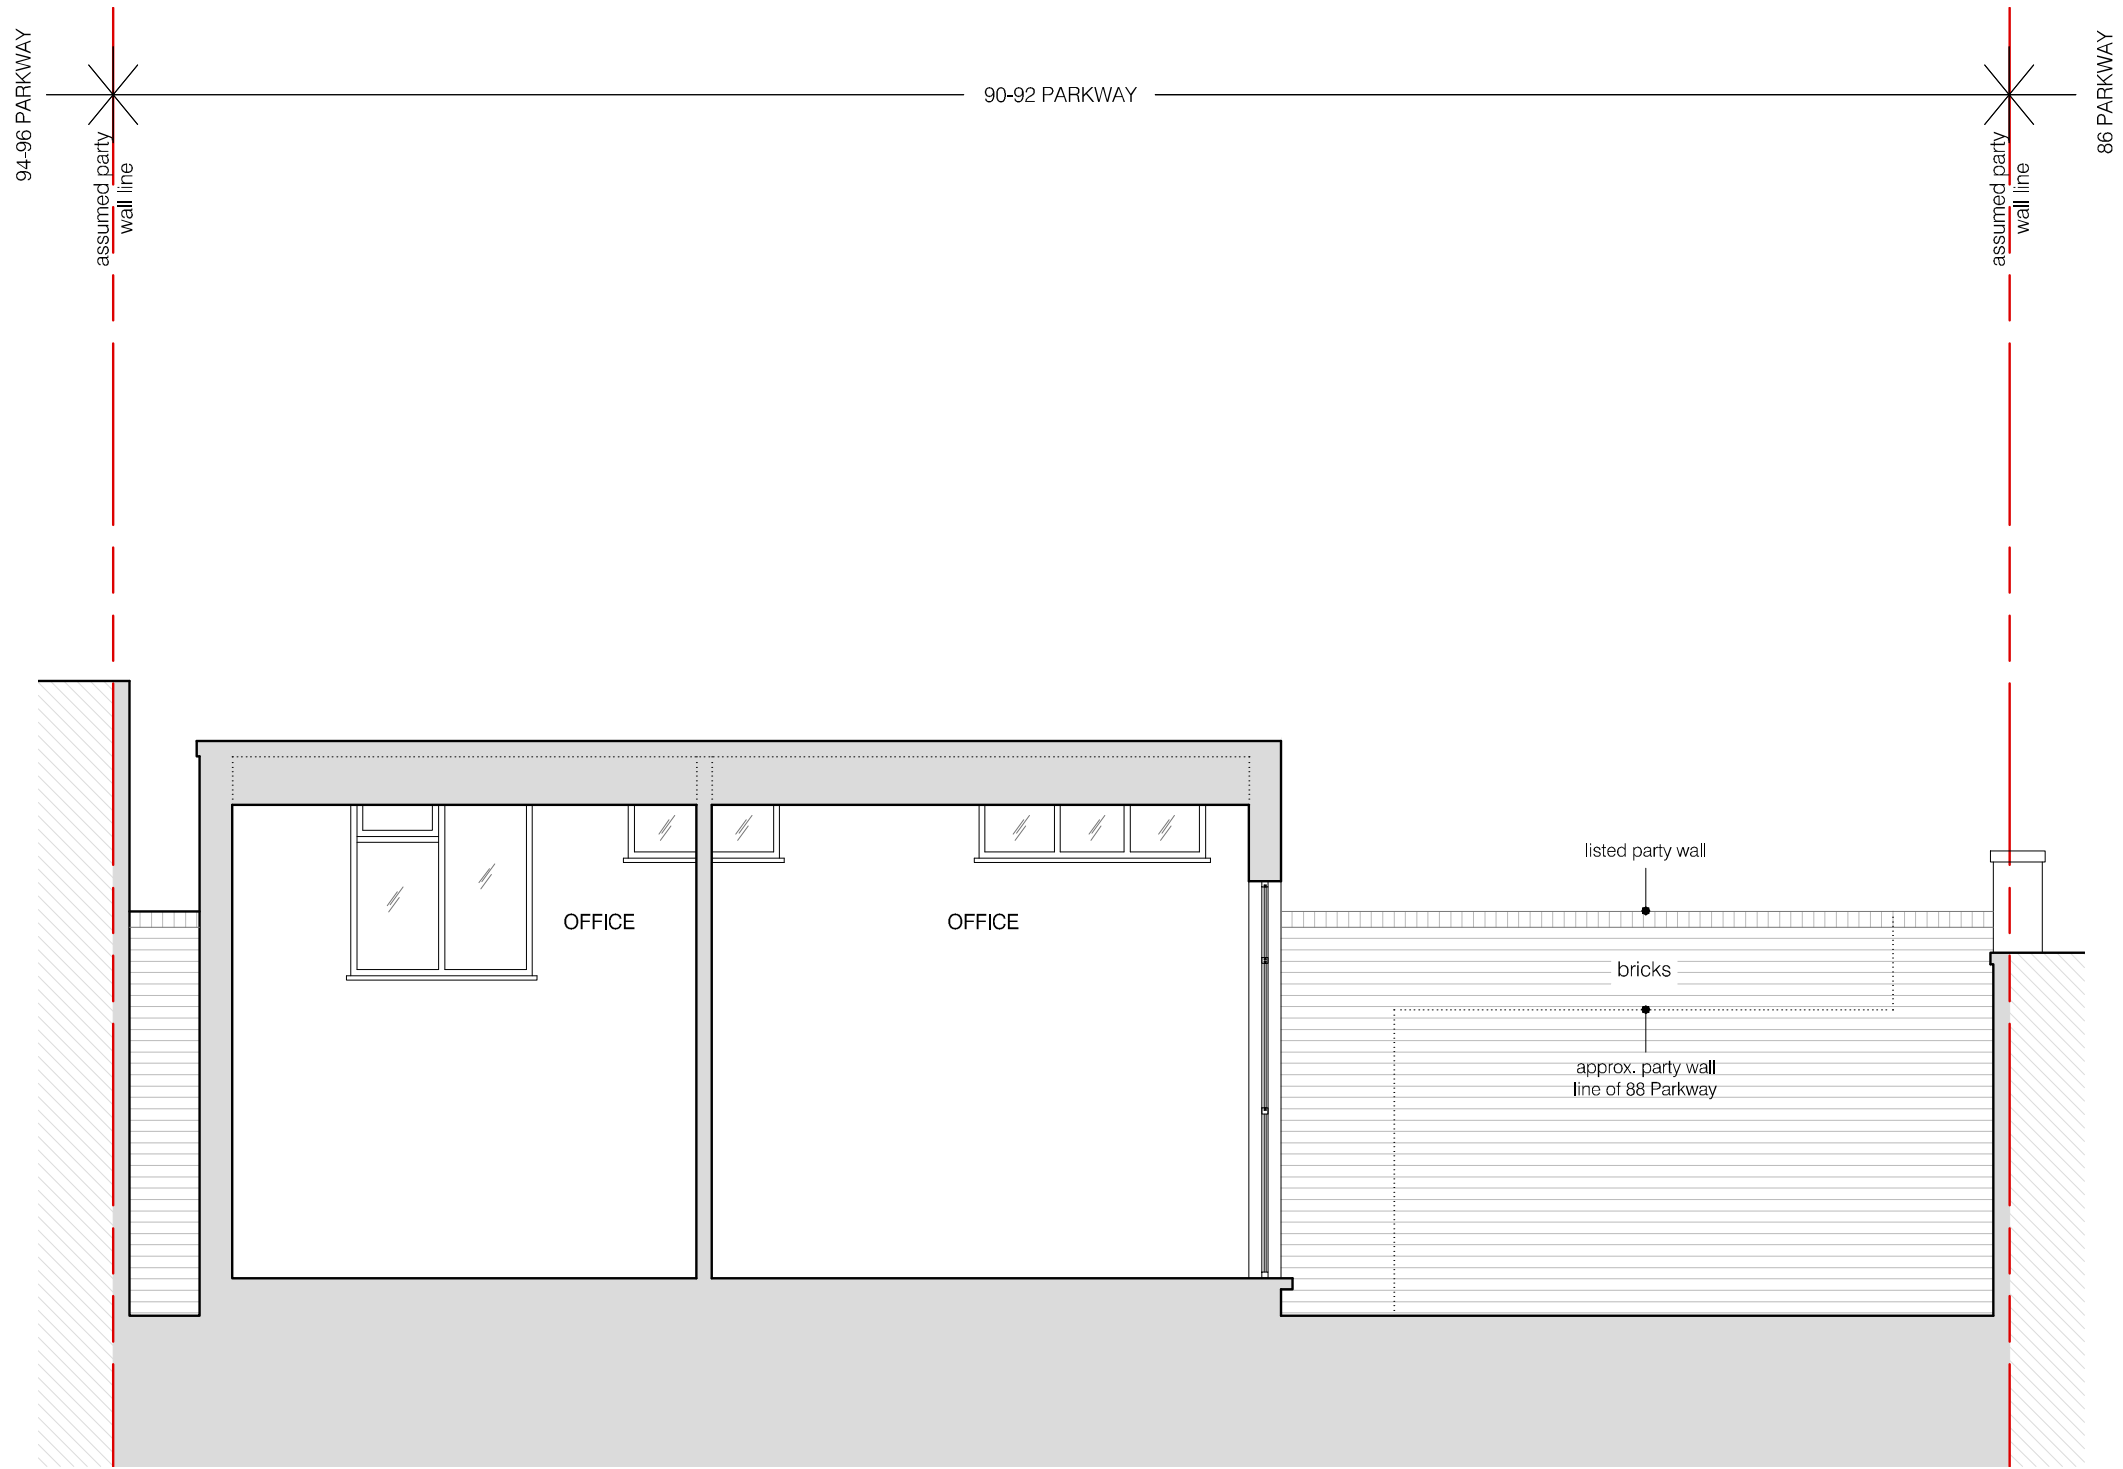

01 EXISTING SECTION-ELEVATION B-B
scale 1:50



project
90-92 PARKWAY LONDON NW1 7AN

BRIAN O'REILLY ARCHITECTS
31 Oval Road London NW1 7EA +44 (0)20 7267 1184
www.brianoreillyarchitects.com mail@brianoreillyarchitects.com

status / number
PLANNING / 436-301-E

drawing
EXISTING SECTION-ELEVATION
B-B

scale
1:50 @ A3

date
22.05.2017