





NOTES

- The Copy right of this drawing is the property of Create and must not be copied otherwise reproduced without written consent.
- The contractor is responsible for checking dimensions, tolerances and references. Any discrepancy to be verified with the Architect before proceeding with the works.
- Do not scale drawing. Figured dimensions to be worked to in all cases.

CDM Regulations 2007

ALL current drawings and specifications for the project must be read in conjunction with the Designer's Hazard and Environmental Assessment Record.

-  **BOUNDARY OF APPLICATION SITE**
-  **SITE IN CLIENT OWNERSHIP**

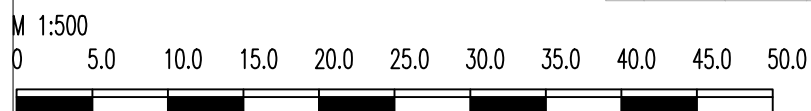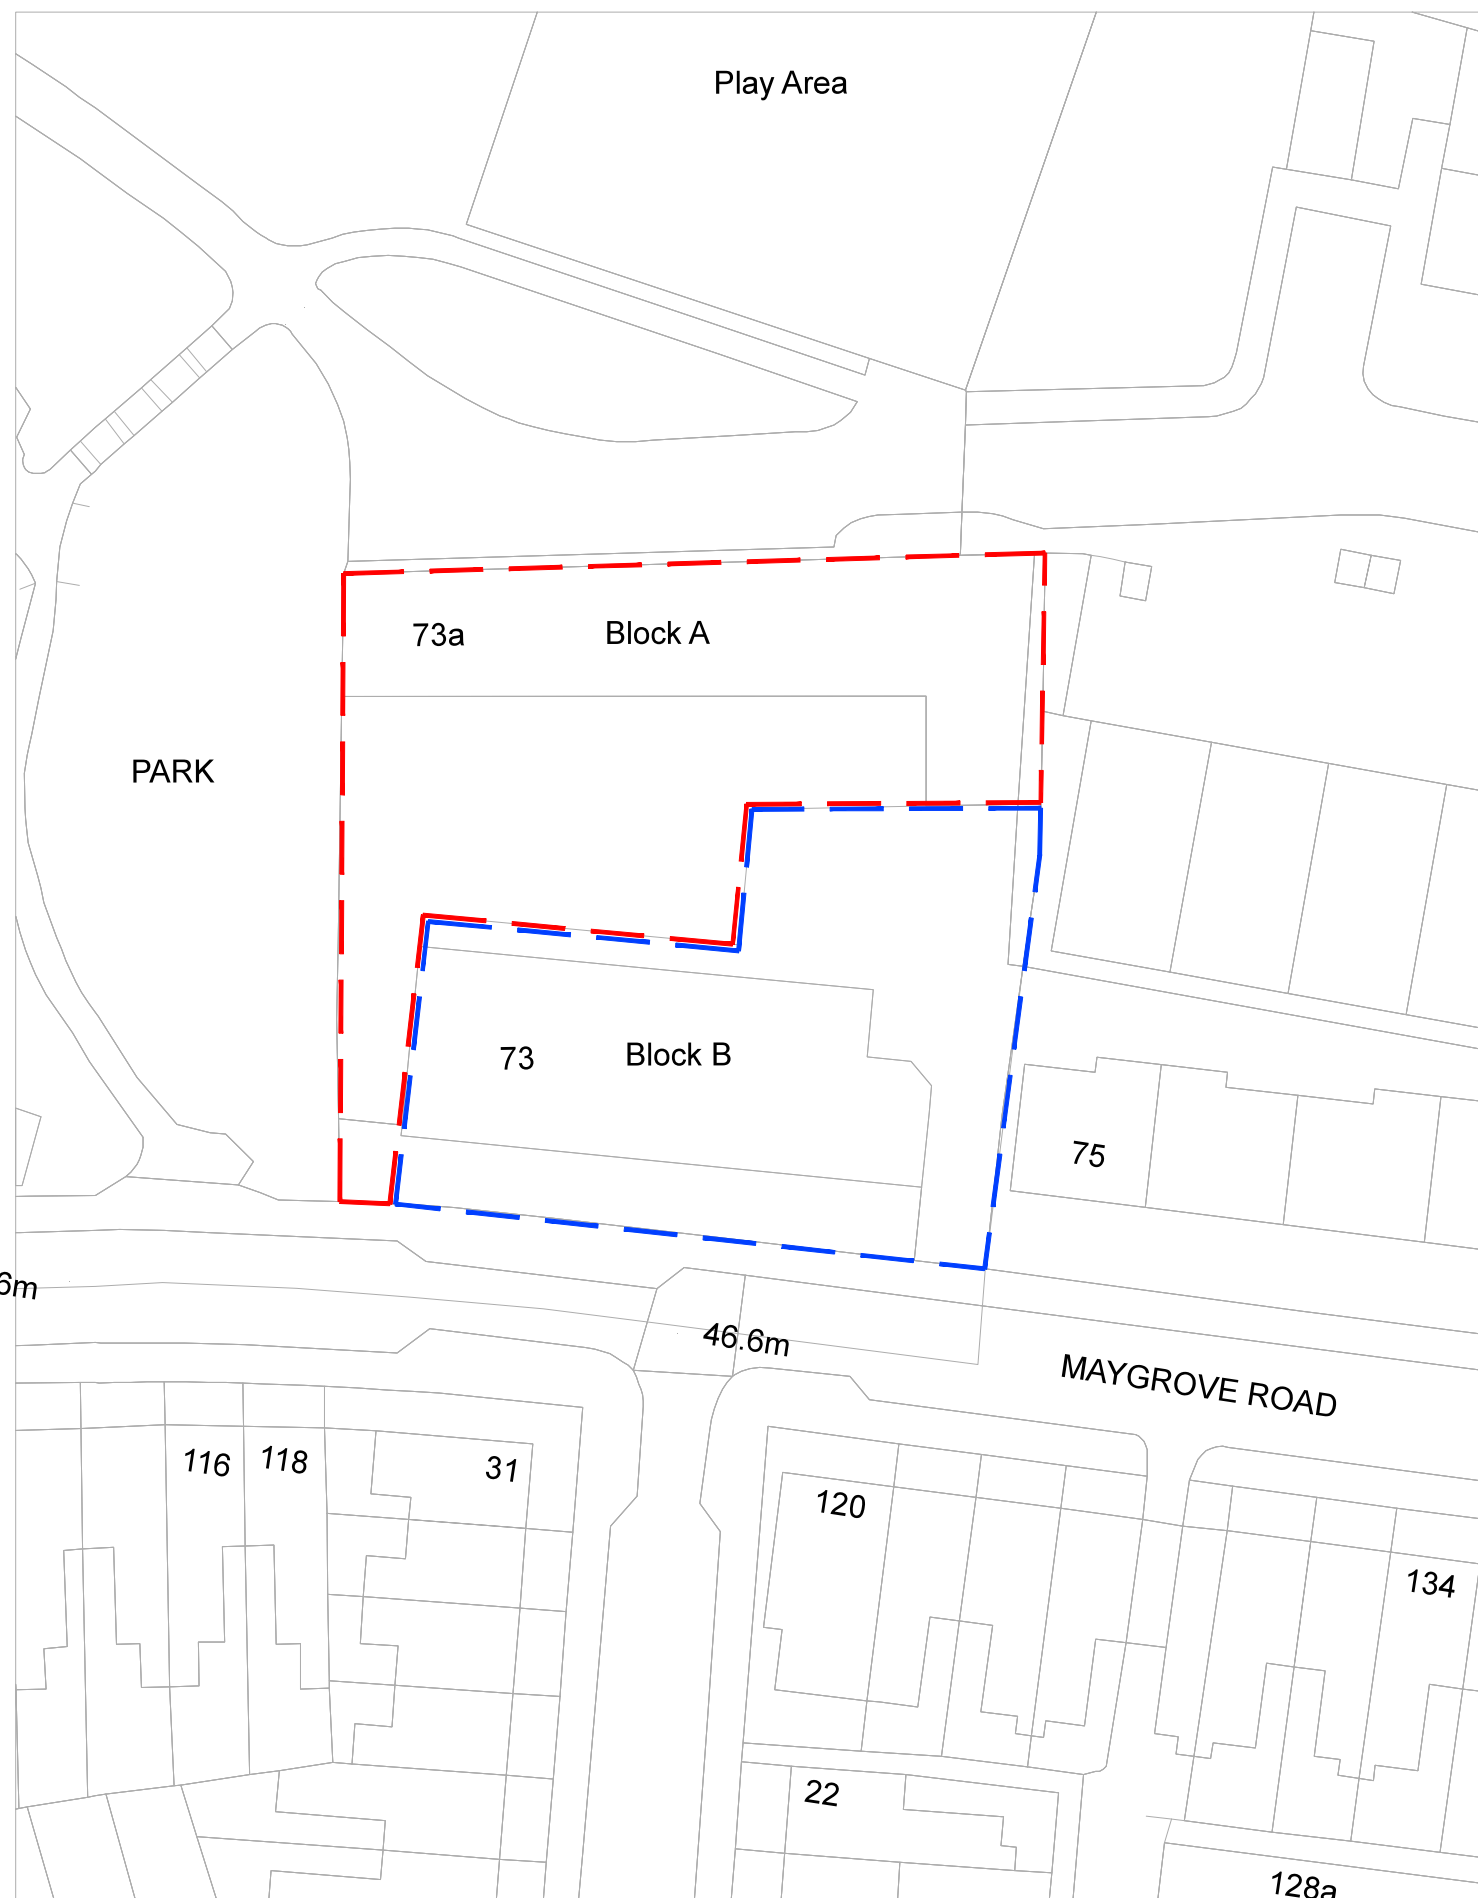

08_04_15 A ISSUE FOR COMMENT AA AC

date	rev	revision/author/checker

client
ROOMS AND STUDIOS

project
73 MAYGROVE ROAD
BLOCK A

drawing
OS MAP

drawing no	rev
219-B10P00	A

drawn	AA	checked	AC
-------	----	---------	----

scale @ A3	1:500	date	05-03-2015
------------	-------	------	------------

CREATE
DESIGN + ARCHITECTURE
Unit 314, Great Guildford Business Centre
30 Great Guildford Street, London SE1 0NS
T: +44 (0)20 781 0267
www.createandesign.org