




NOTES

- The Copy right of this drawing is the property of Create and must not be copied otherwise reproduced without written consent.
- The contractor is responsible for checking dimensions, tolerances and references. Any discrepancy to be verified with the Architect before proceeding with the works.
- Do not scale drawing. Figured dimensions to be worked to in all cases.

CDM Regulations 2007

ALL current drawings and specifications for the project must be read in conjunction with the Designer's Hazard and Environmental Assessment Record.

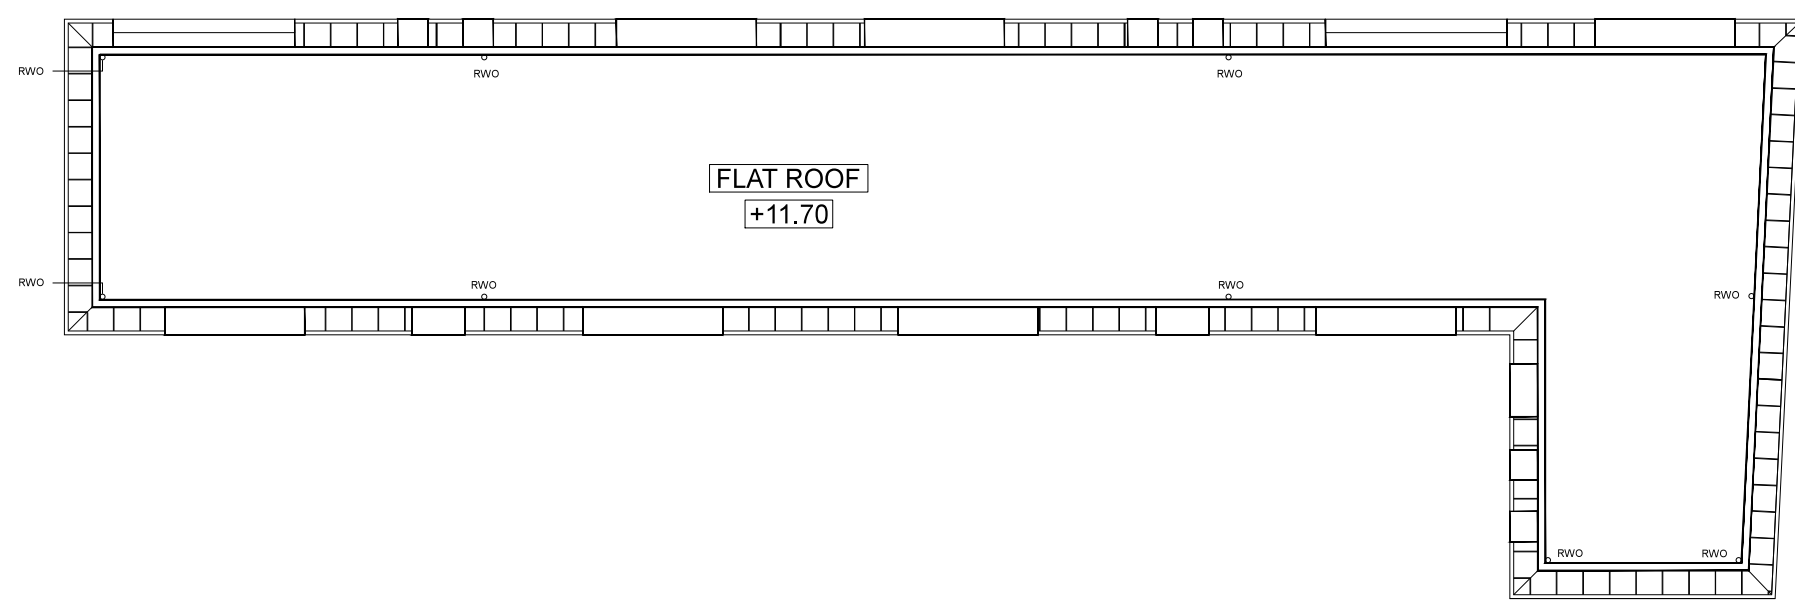

08-04-15	B	ISSUE FOR COMMENT	AA	AC
09-03-15	A	ISSUE FOR COMMENT	AA	CG

date	rev	revision/author/checker
------	-----	-------------------------

client	ROOMS AND STUDIOS
project	73 MAYGROVE ROAD BLOCK A
drawing	PROPOSED PLAN ROOF LEVEL

drawing no	A20P10	rev	B
drawn	AND	checked	MW
scale @ A3	1:200	date	21/11/14

CREATE
DESIGN + ARCHITECTURE
Unit 314, Great Guildford Business Centre
30 Great Guildford Street, London SE1 6NS
T: +44 (0)20 7821 0267
www.createandesign.org

