





**NOTES**

- The Copy right of this drawing is the property of Create and must not be copied otherwise reproduced without written consent.
- The contractor is responsible for checking dimensions, tolerances and references. Any discrepancy to be verified with the Architect before proceeding with the works.
- Do not scale drawing. Figured dimensions to be worked to in all cases.

**CDM Regulations 2007**

ALL current drawings and specifications for the project must be read in conjunction with the Designer's Hazard and Environmental Assessment Record.

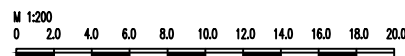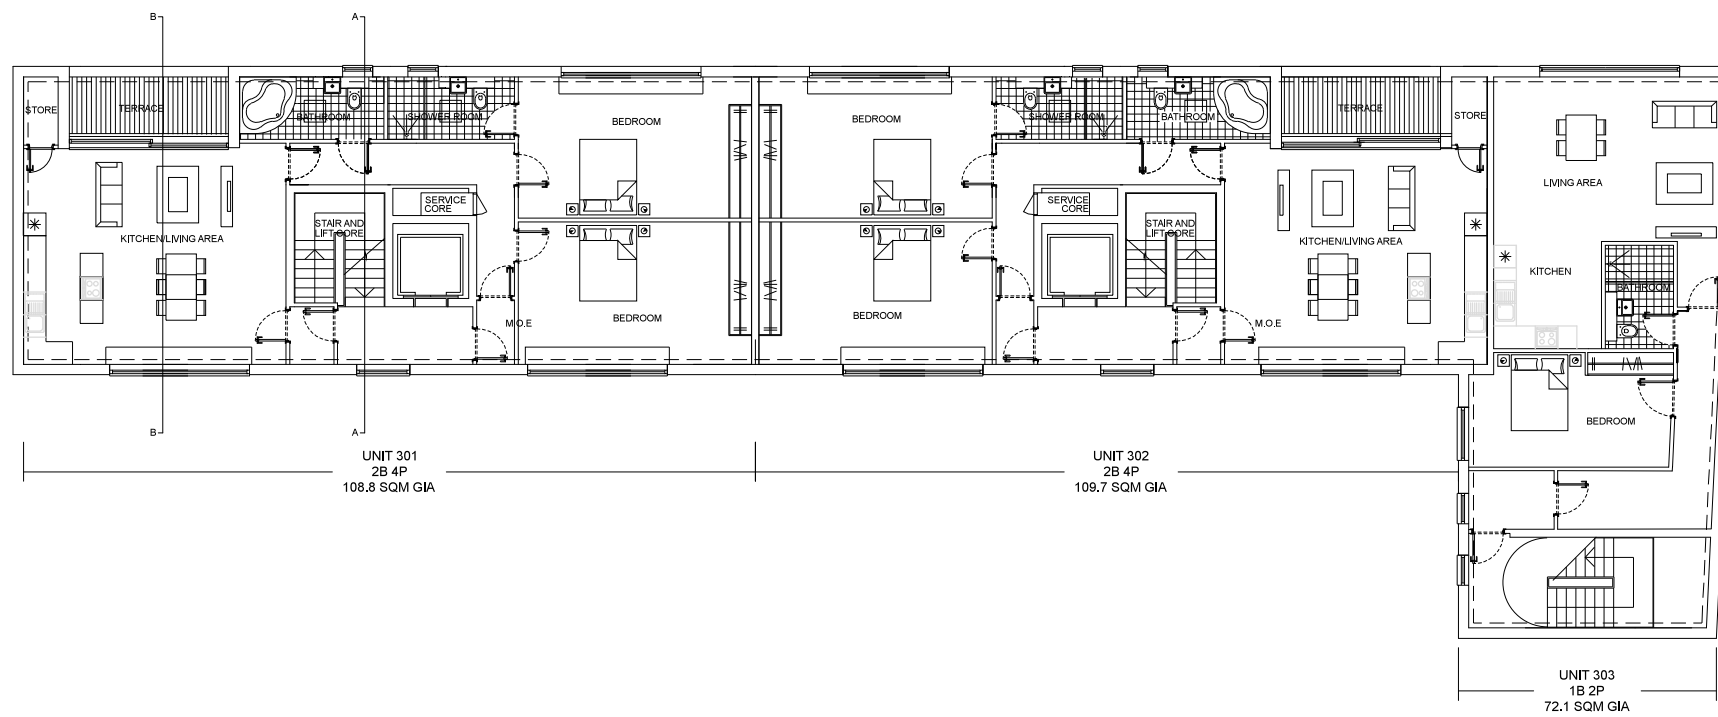

08-04-15 B ISSUE FOR COMMENT AA AC

09-03-15 A ISSUE FOR COMMENT AA CG

date	rev	revision/author/checker

client

**ROOMS AND STUDIOS**

project

**73 MAYGROVE ROAD  
BLOCK A**

drawing

**PROPOSED PLAN  
LOFT FLOOR**

drawing no	rev
<b>A20P03</b>	<b>B</b>

drawn	AND	checked	MW

scale @ A3	1:200	date	18/11/14

**CREATE**  
DESIGN + ARCHITECTURE  
Unit 314, Great Guildford Business Centre  
30 Great Guildford Street, London SE1 6NS  
T: +44 (0)20 7021 0267  
www.createandesign.org