

			150
			400
	100mm high letters		<u>FHE</u>
	Projecting lit building name signage in black metal housing. Housing fixed back to facade using concealed fixings		
	using concealed fixings		C O
	200mm high letters	2750	R D
			H
			F
		5380	
0m 1m	2m		

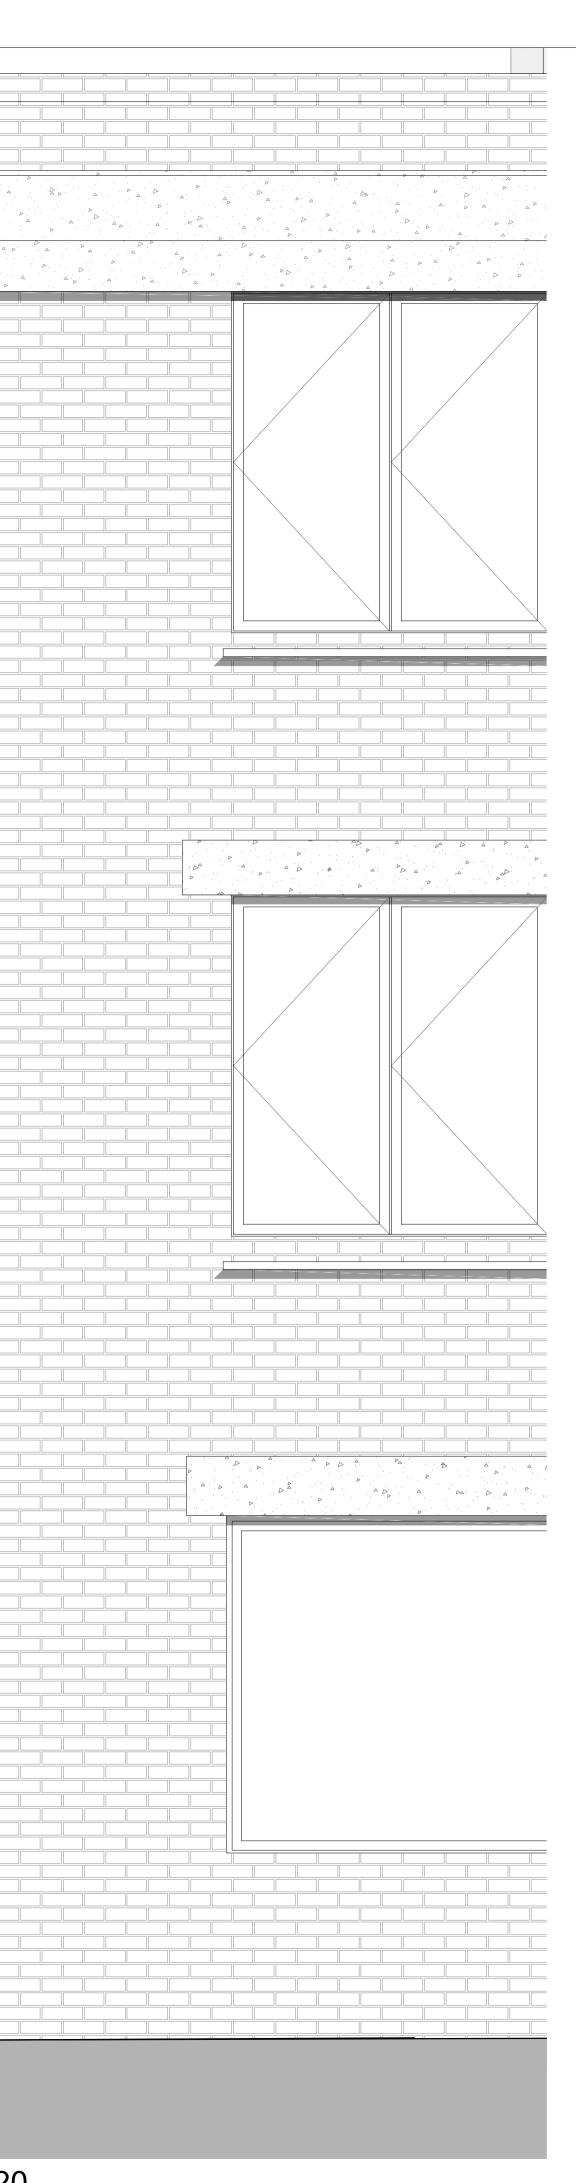

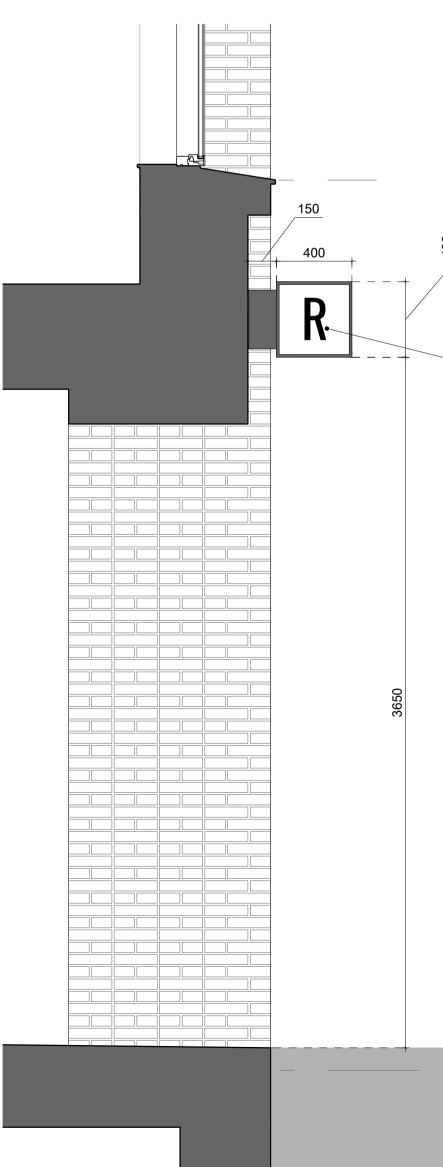

KEY PLAN								
J				DRRINGTON STR.	EET			
]	Leigh Place			
TEATHER LANE								
BALDWINS GARDENS								
CLIENT	CLIENT WORKSPACE®							
Canterbury Court Kennington Park 1-3 Brixton Road London SW9 6DE								
	Condon SW9 6DE WORKSPACE Phone: 0845 564 1216 Fax: 020 7247 0157							
	Fax: 020 /24/ 015/							
OTHERS THIS SU								
		WN IN METRIC. HE COPYRIGHT OF I	(ARAKUSEV	IC CARSON	ARCHITECTS.			
NOTES								
00 Rev	Planning Reason for issue				12/04/2017 Date			
ka	rakuse	vic cars	<u>0n -</u> 2	irchi	tects			
Unit	E03 The Biscu	uit Factory		u Chi	iecis			
100 Lond	Clements Roa don SE16 4DG	ıd						
Fax: Ema			.com					
PROJECT								
Loi		re Signage ugh of Car						
TITLE								
	oposed							
Sections/ Elevations at 1:20								
	NUMBER	_200_00						
STATUS	ANNING	-						
DATE 12/	04/2017	DRAWN BY		SCALE	0 @ A1			
PLOT DAT	ΓE	CHECKED BY		PROJECT	NUMBER			
12/0	04/2017	TB/KS		20	3a			

400

 Projecting lit individual letter name signage in black metal housings. Housings fixed back to facade using concealed fixings.
225mm high letters