


section A-A - as existing

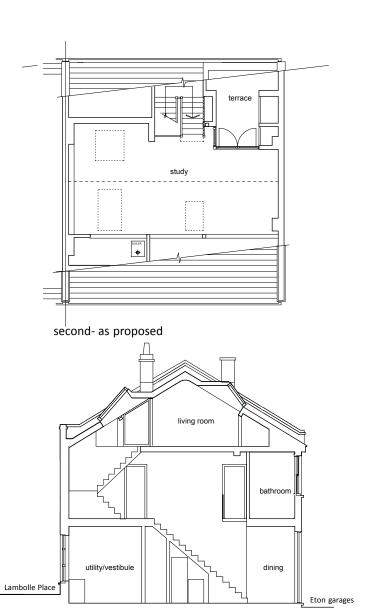

section A-A - as proposed



project

19 - 20 Eton Garages London NW3 4PE

client Mr and Mrs M Raybould

Existing and proposed top floor and sections

drawing number

005 pl 002

scale 1:100 at A3

date 22 May 2017

RyanMarshall Architects 86 Buckingham Road London N1 4JE

g.ryan@ryanmarshall.co