



PROPOSED ROOF LIGHT ELEVATION AA

SACLE 1:50 @ A3

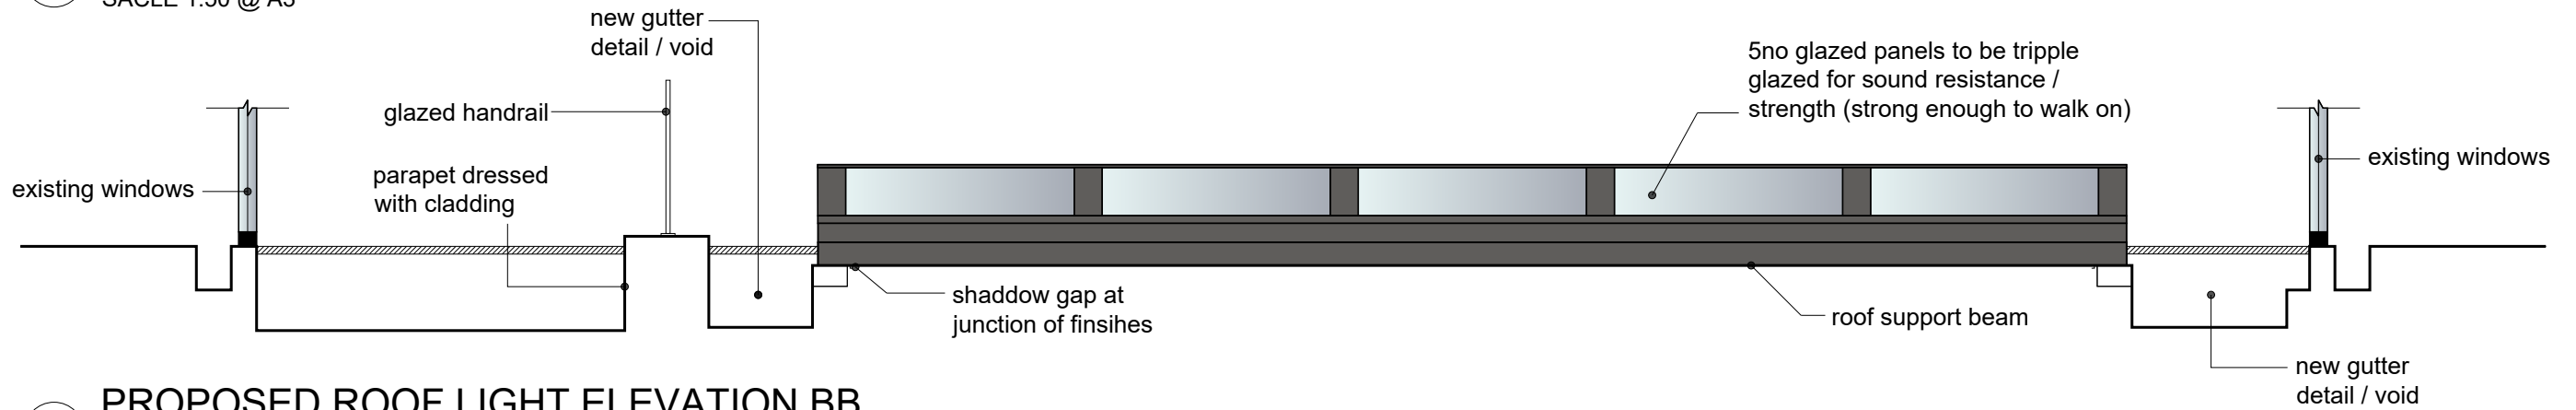


PROPOSED ROOF LIGHT ELEVATION BB

SACLE 1:50 @ A3

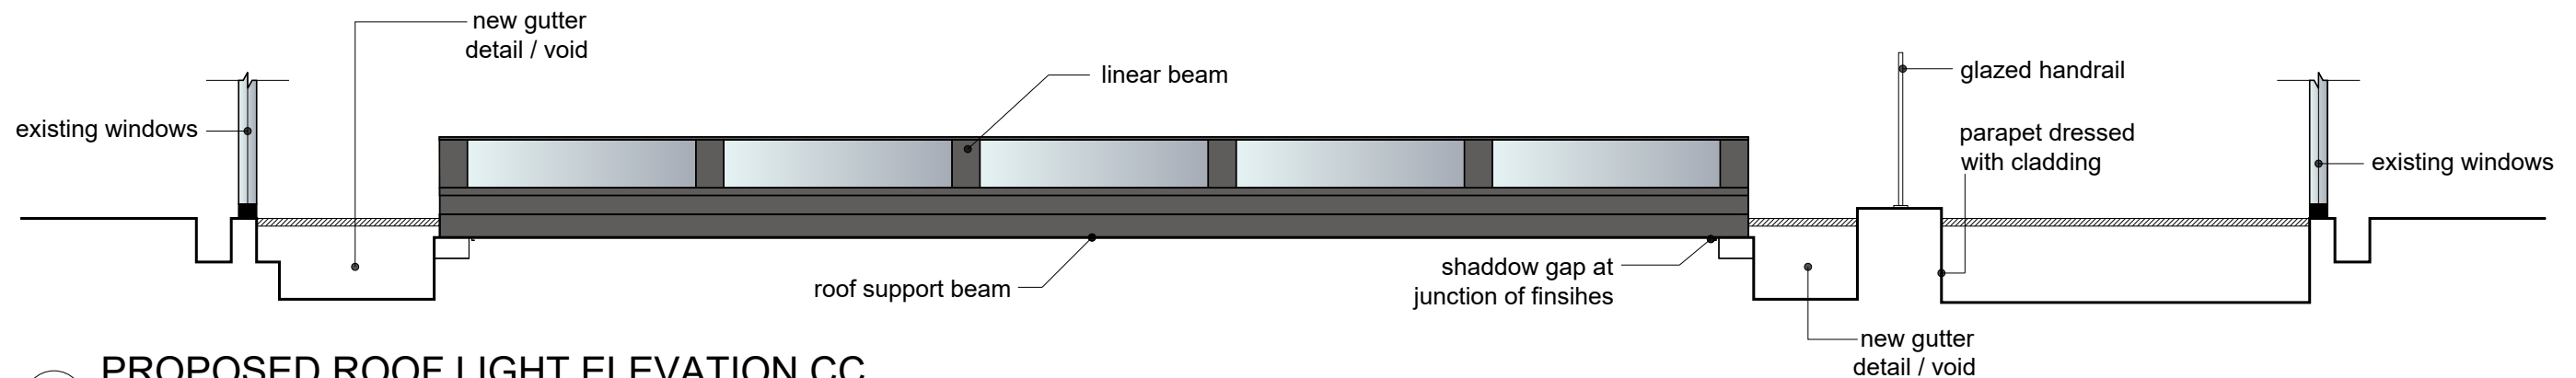

PROPOSED ROOF LIGHT ELEVATION CC

SACLE 1:50 @ A3

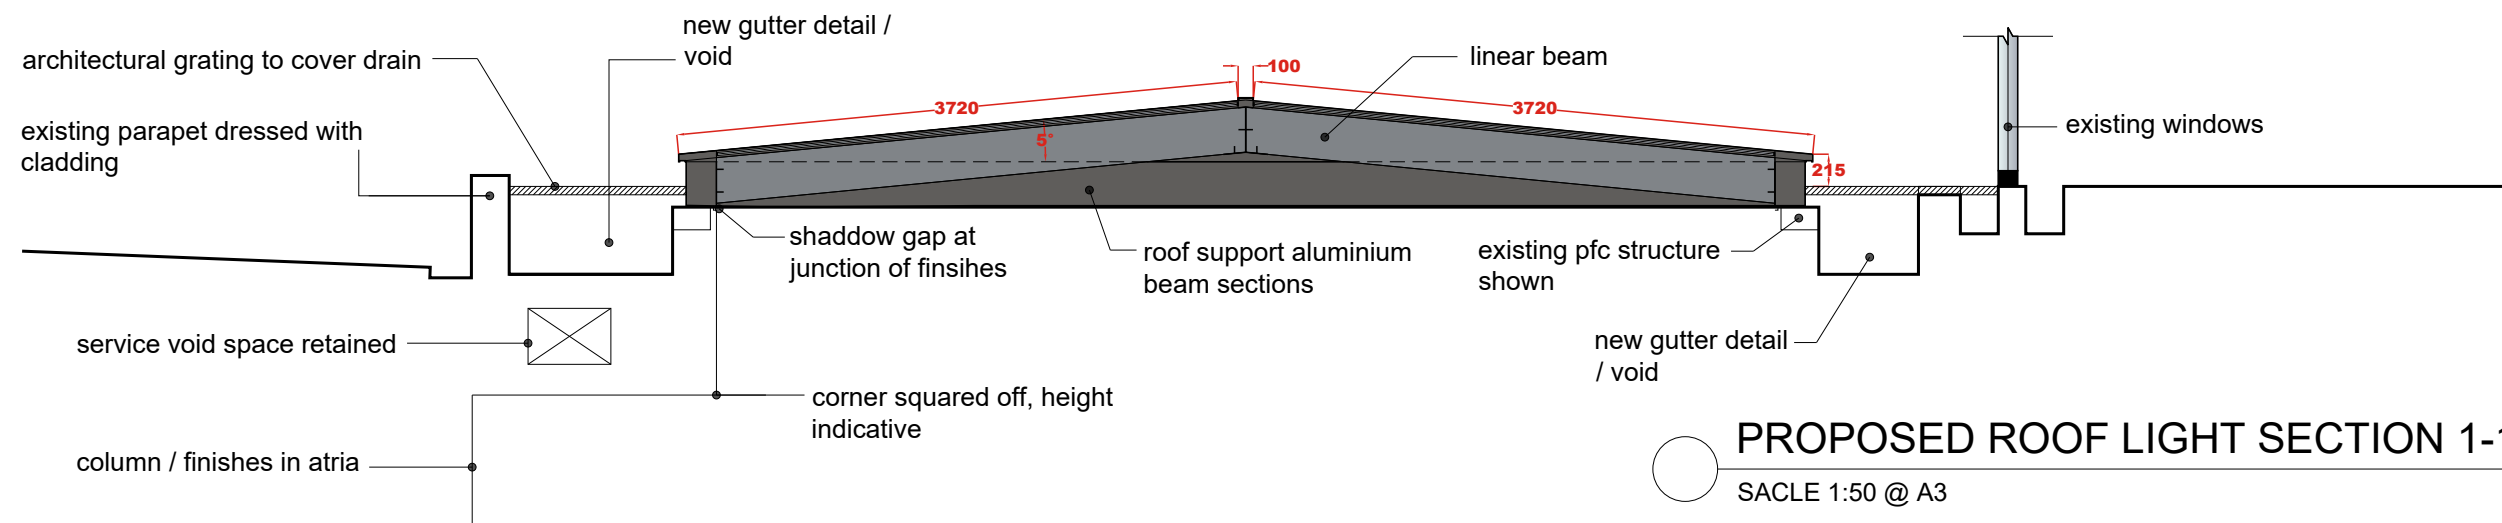

PROPOSED ROOF LIGHT SECTION 1-1

SACLE 1:50 @ A3

