



**PROPOSED ELEVATION B-B**

SCALE 1:150 @ A3

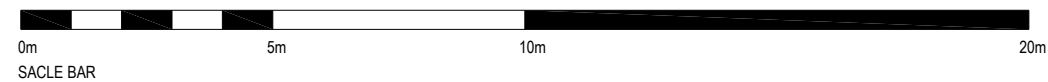

**AREA DETAIL PLAN**

SCALE 1:500 @ A3

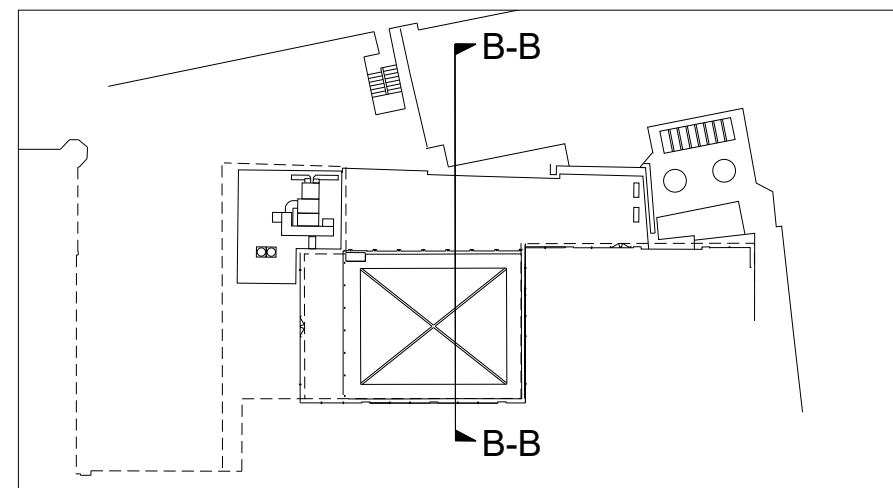

**Axiom Solutions Limited**  
www.axiomsolutionsltd.com

date:07.04.17  
scale: 1:150 @ A3  
drg no:  
AH-06-AR-PR60  
Rev -