




Appendix 7
Pile Design Plans

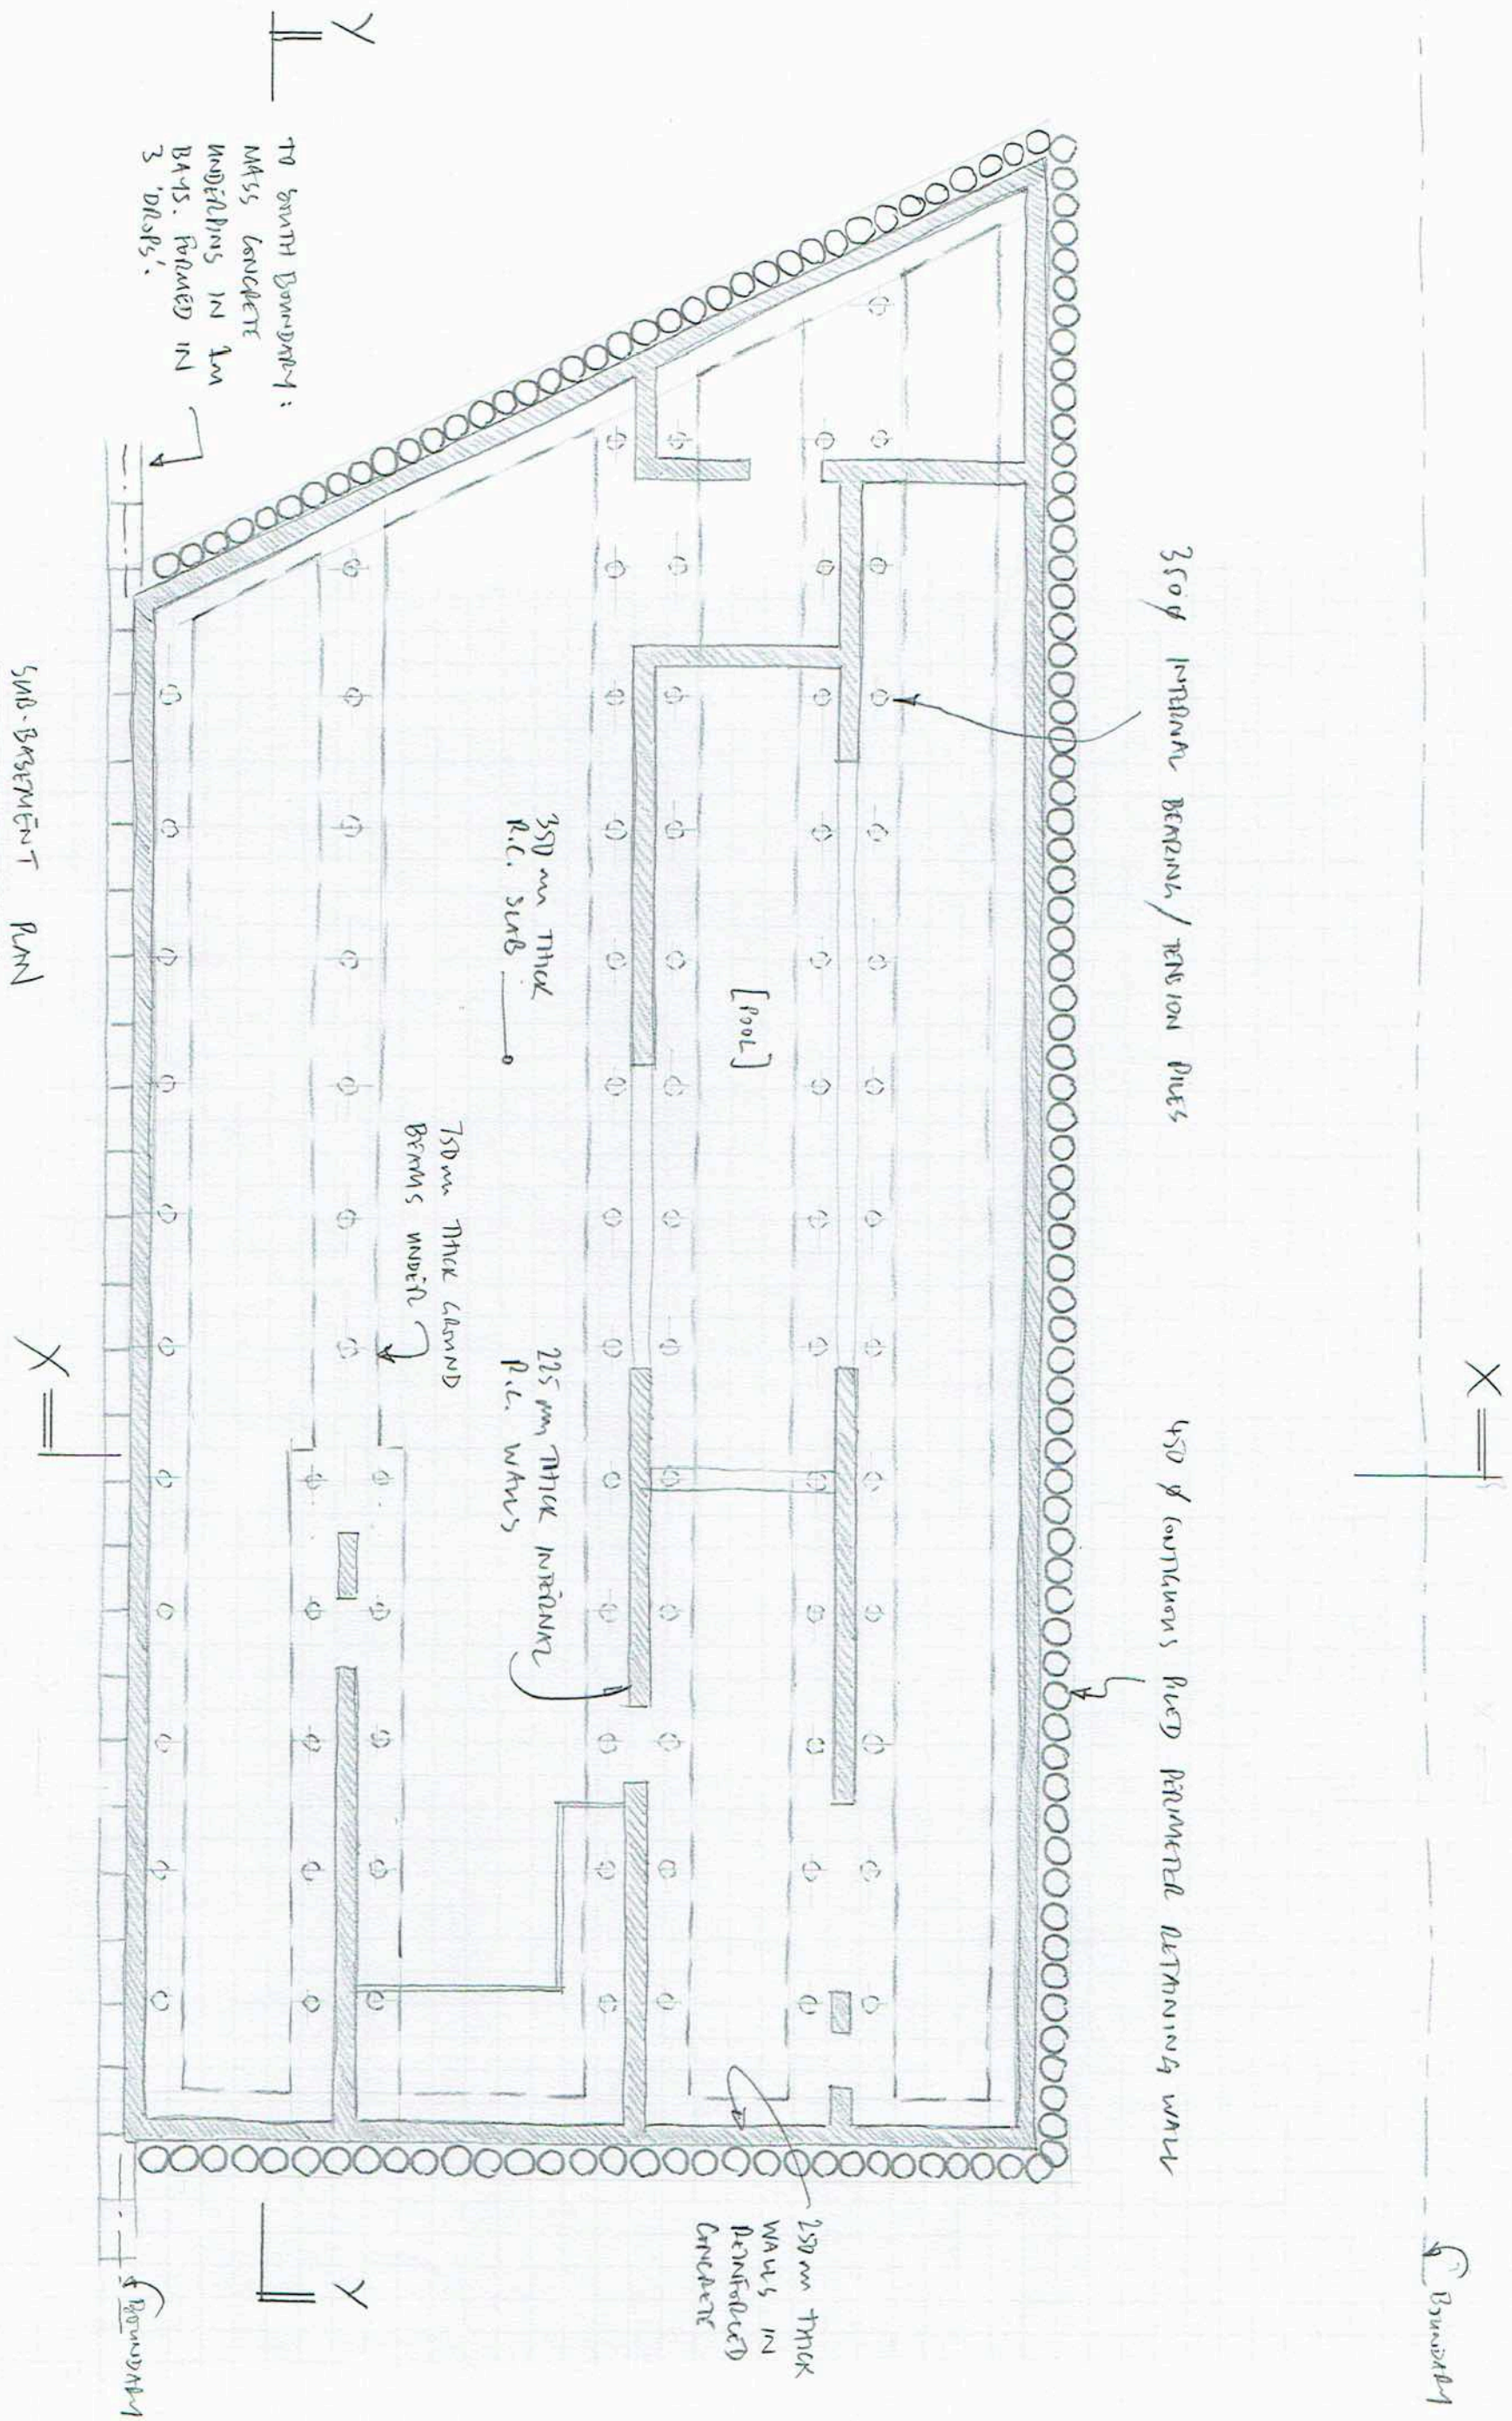

Project No. 1567	Sheet 001	Revision	Project 77 Avenue Road
Date Feb '17	Engineer PL	Checked	


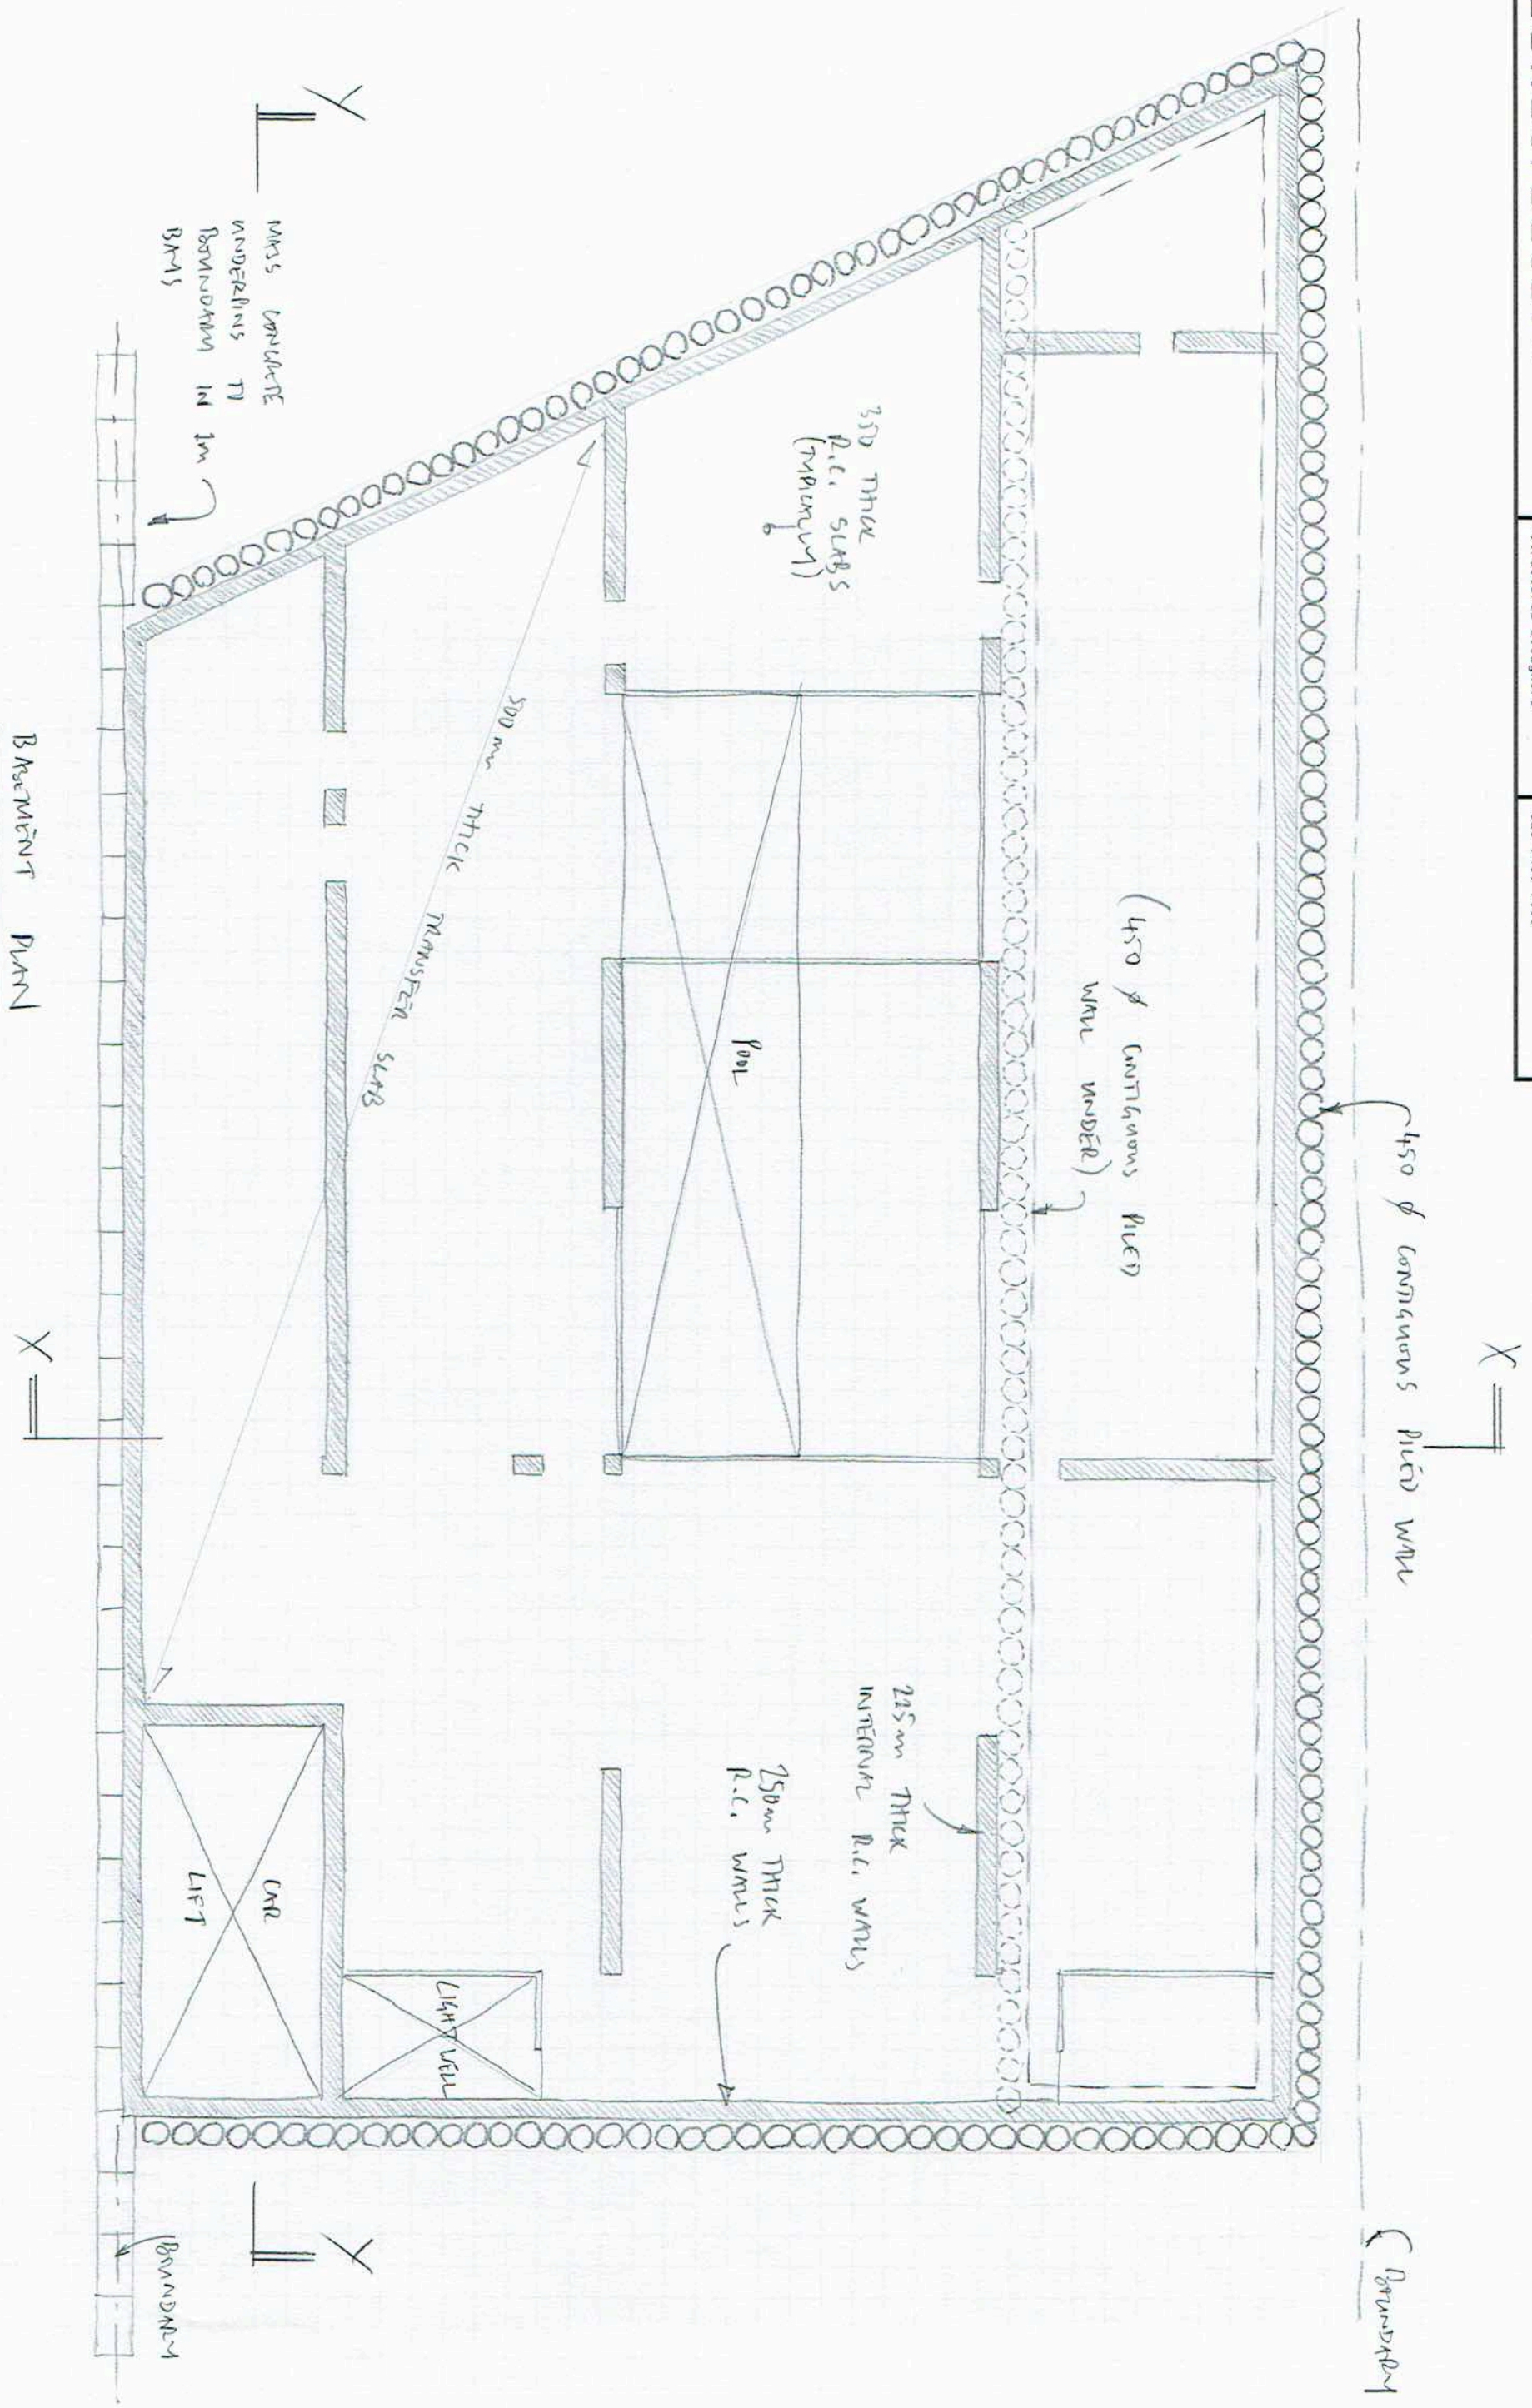


Project No. 1567	Sheet 002	Revision	Project 77 AVENUE ROAD
Date FEB '17	Engineer PL	Checked	

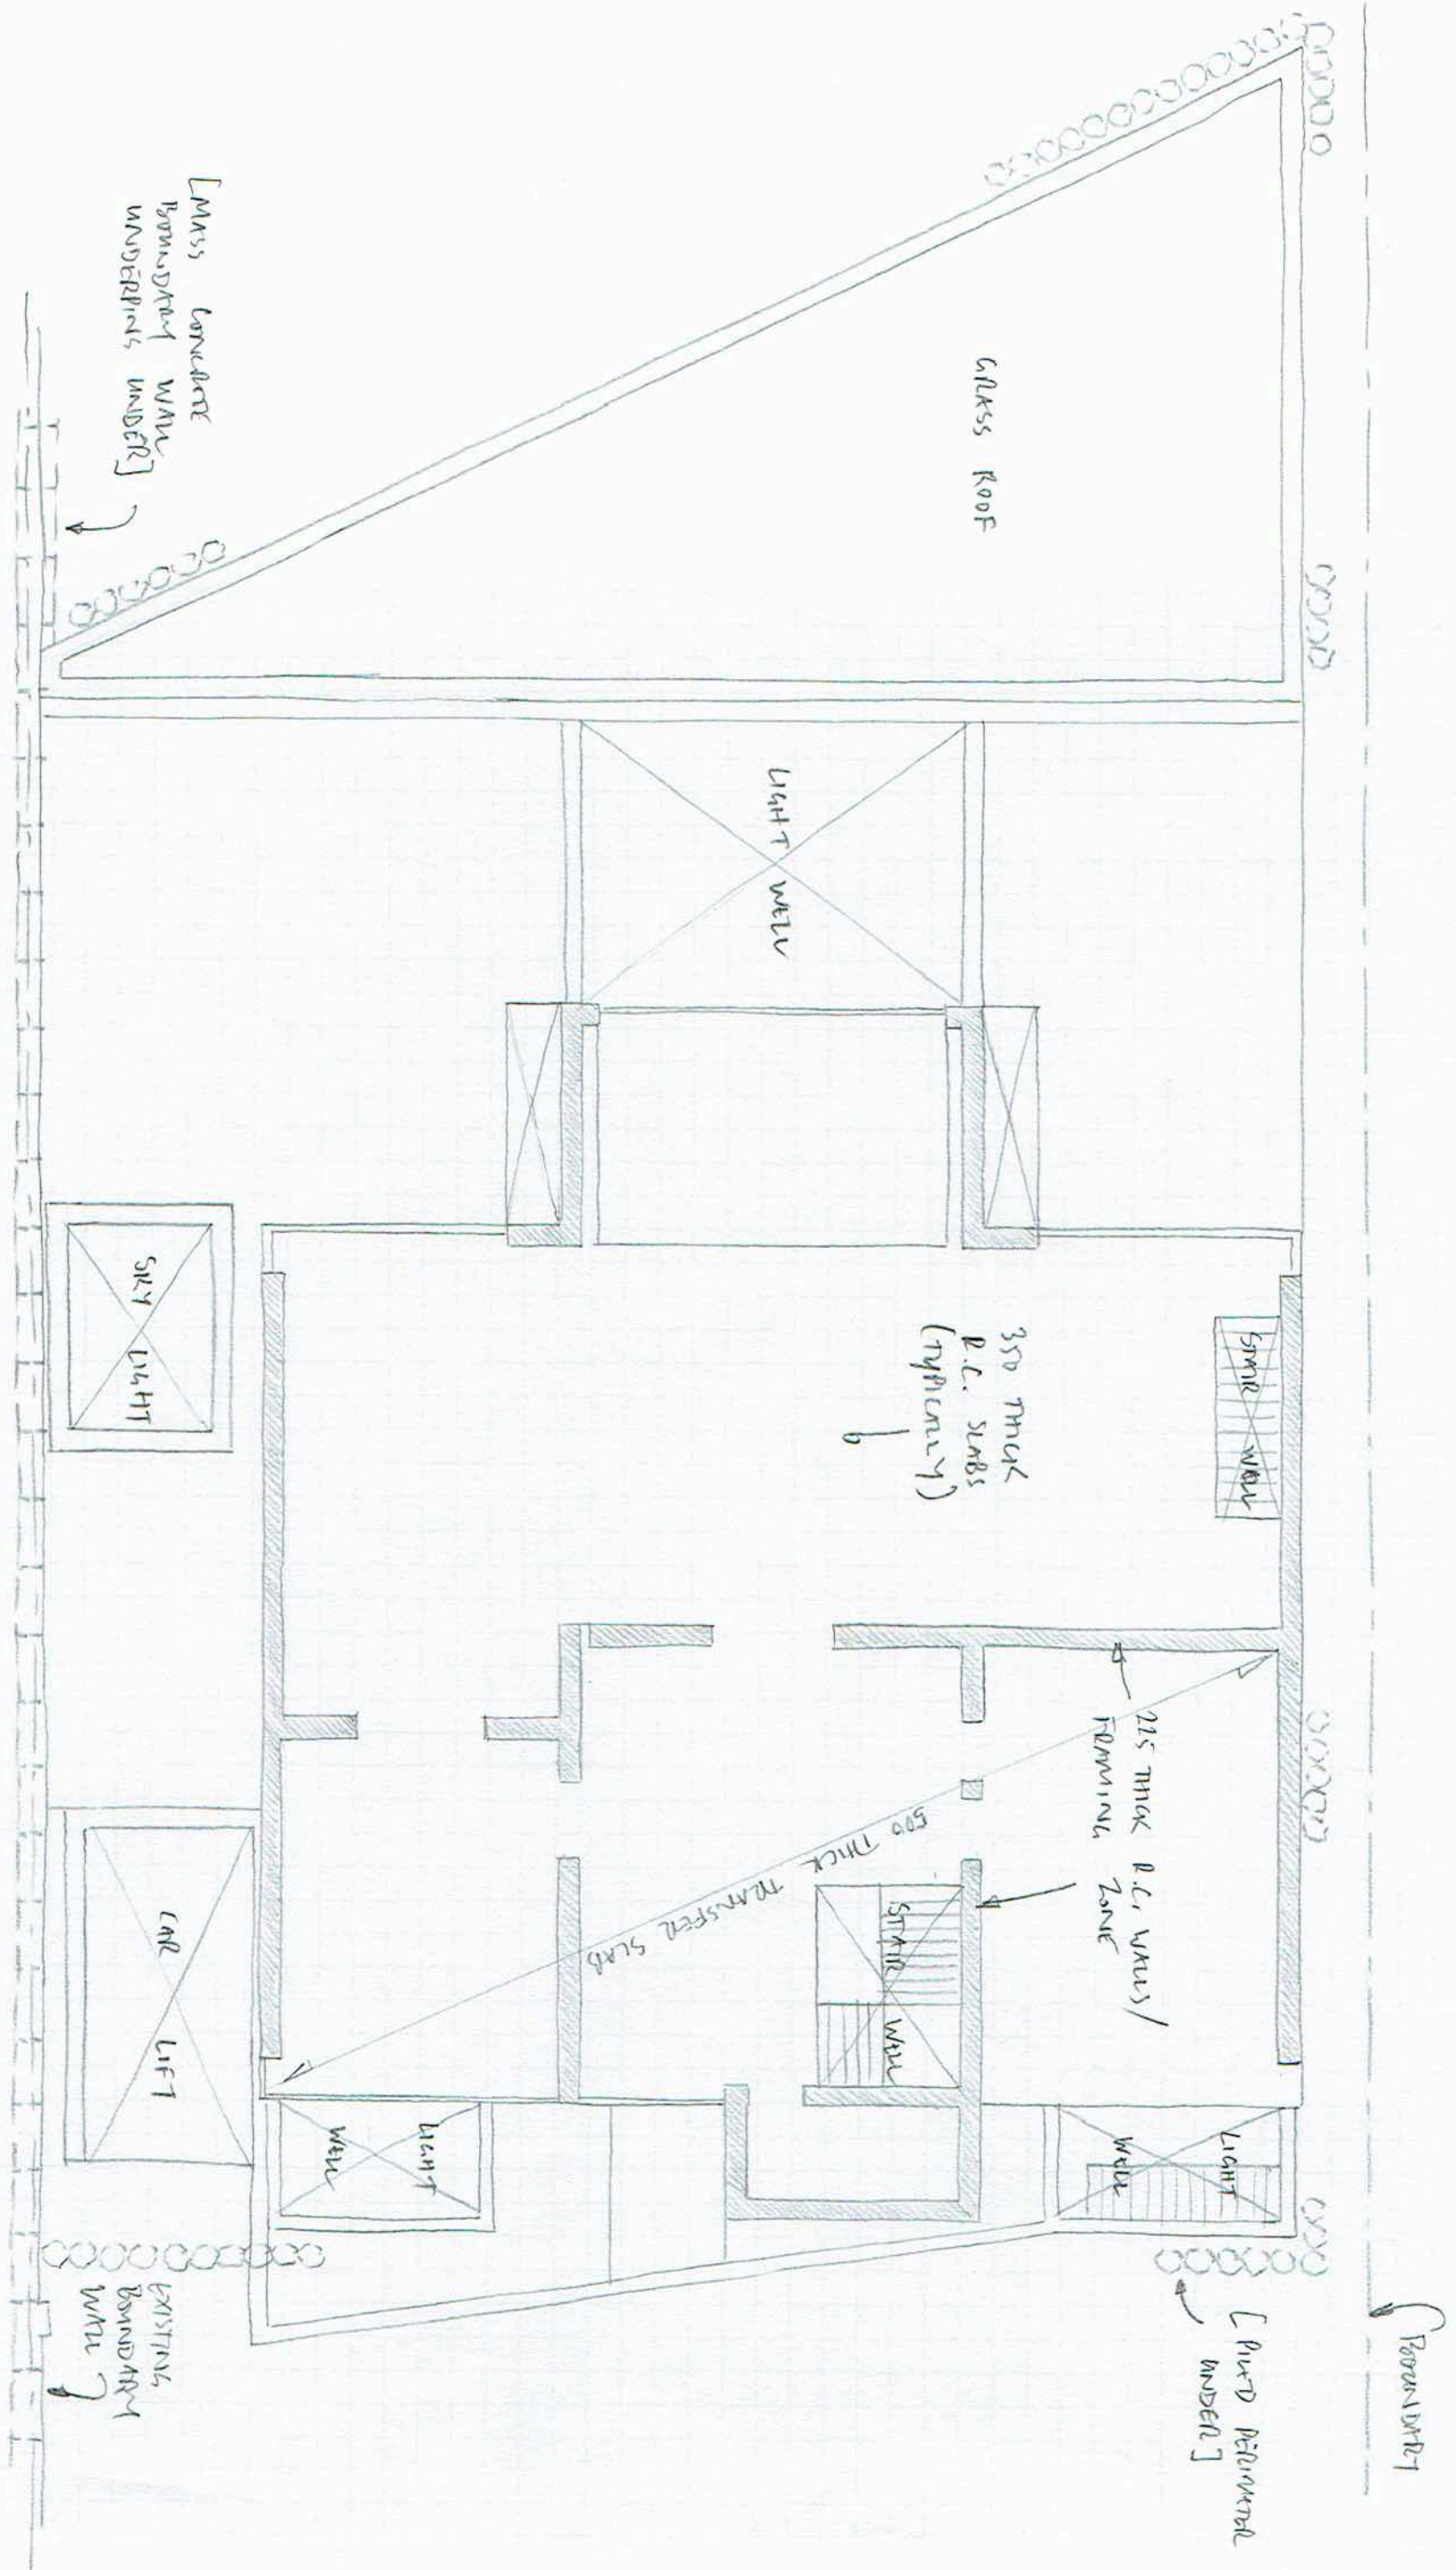

GROUND FLOOR PLAN

Project No.	1567	Sheet	003	Revision	
Date	FEB '17	Engineer	PL	Checked	
Project				77 AVENUE ROAD	

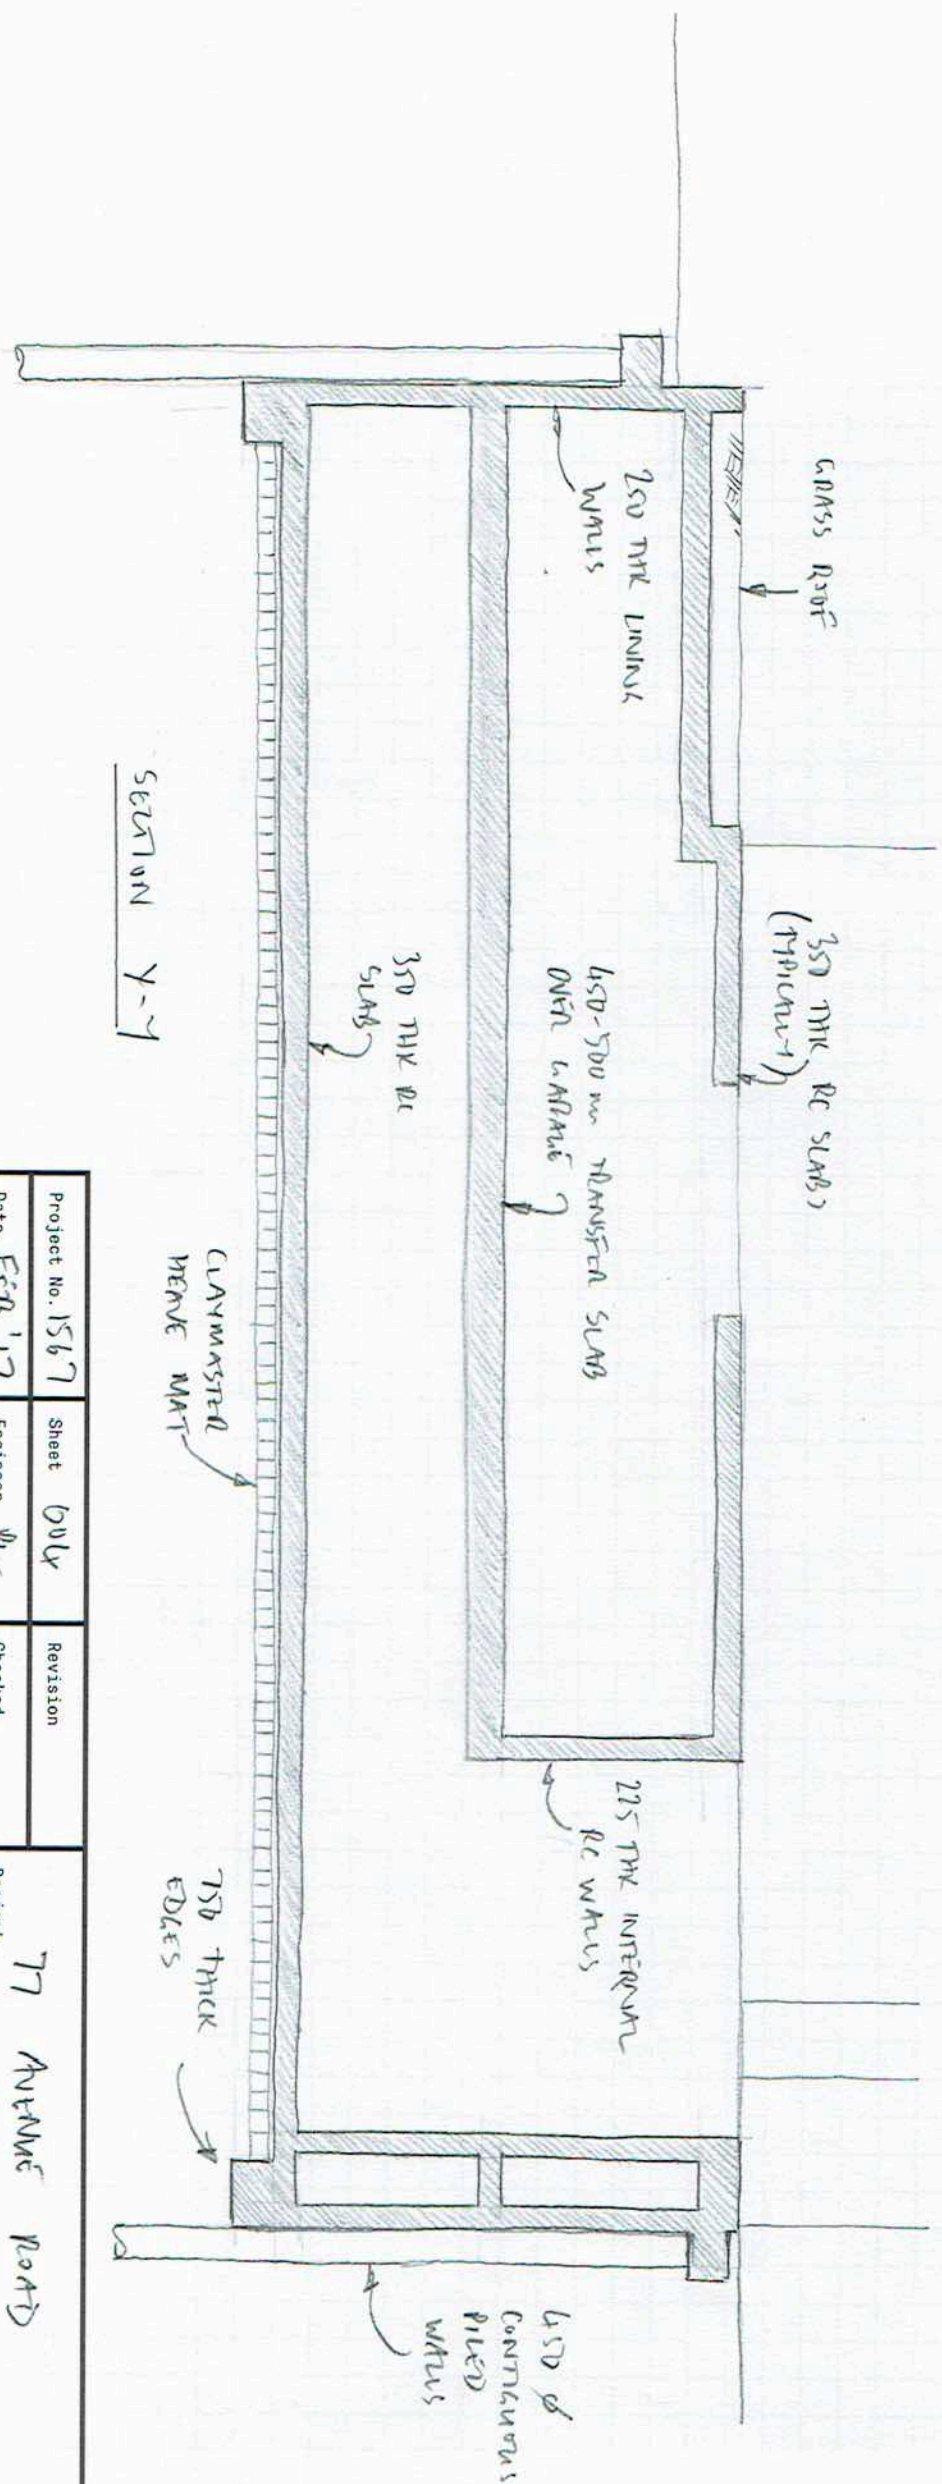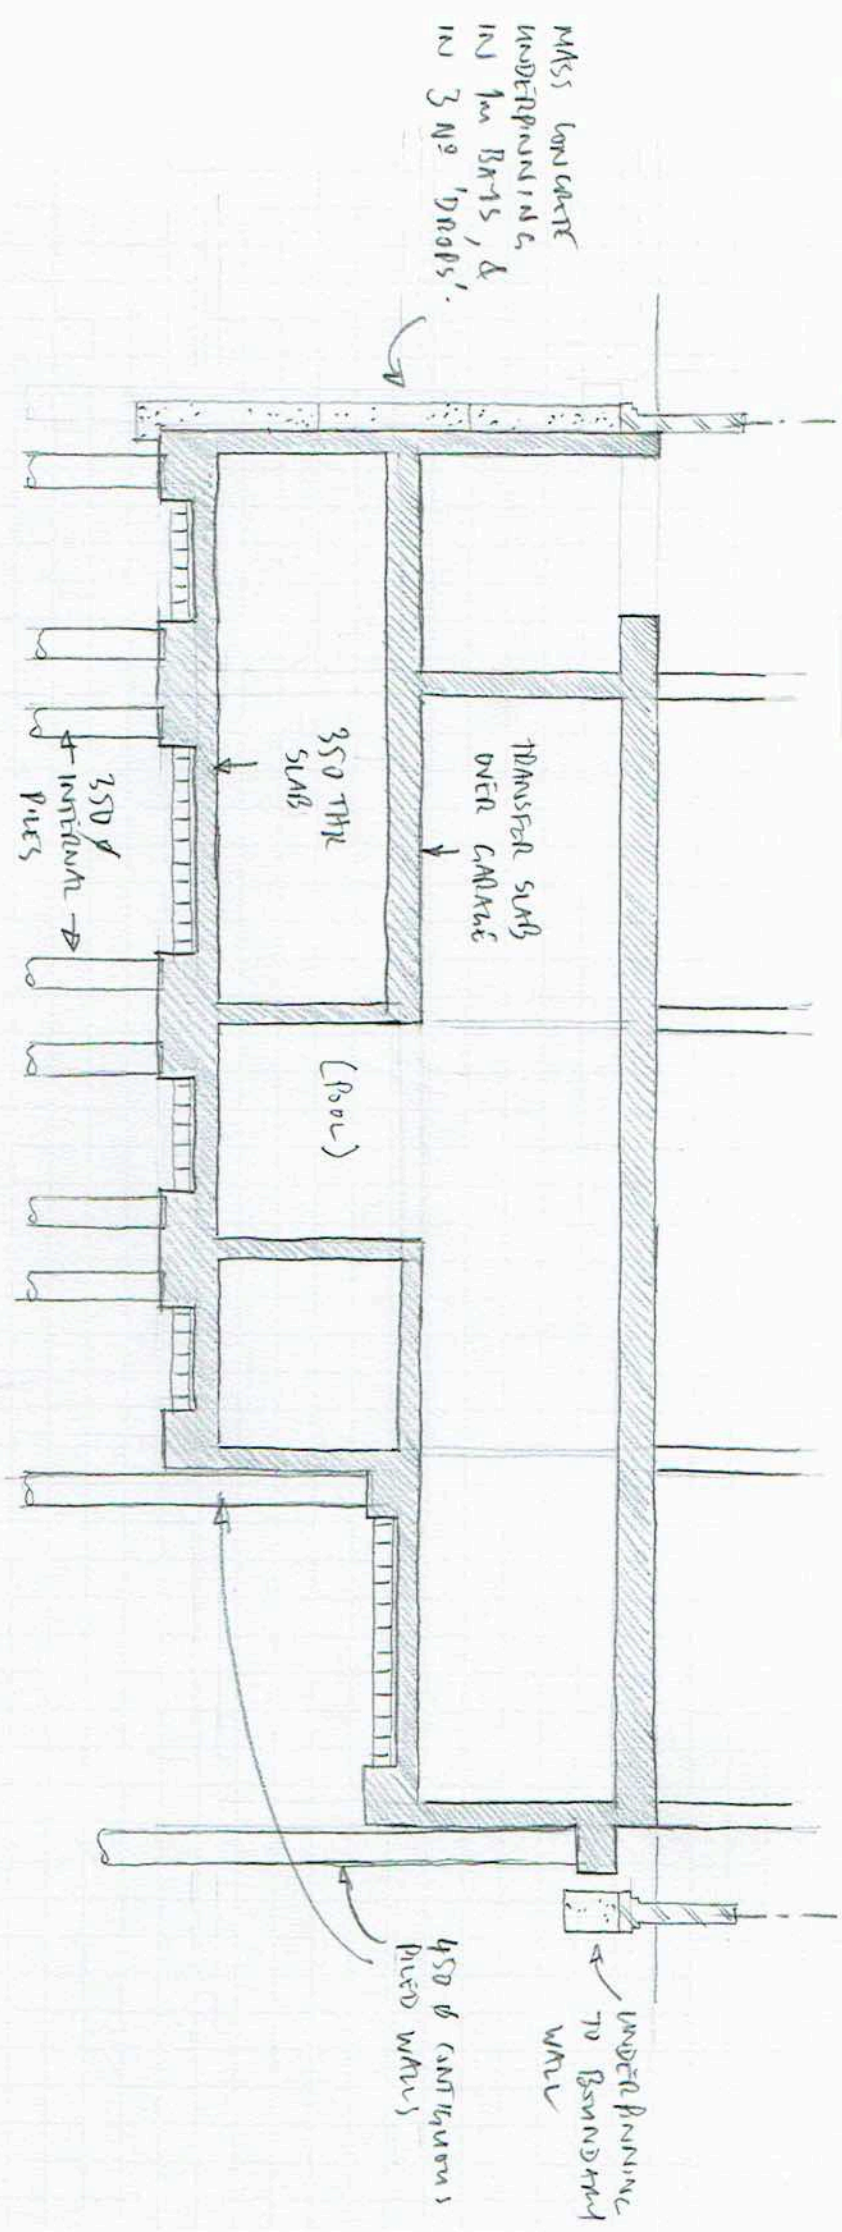

Project No. 1567	Sheet 004	Revision	Project 77 AVENUE ROAD
Date FEB '17	Engineer RL	Checked	