



Site Location Plan 1:1250

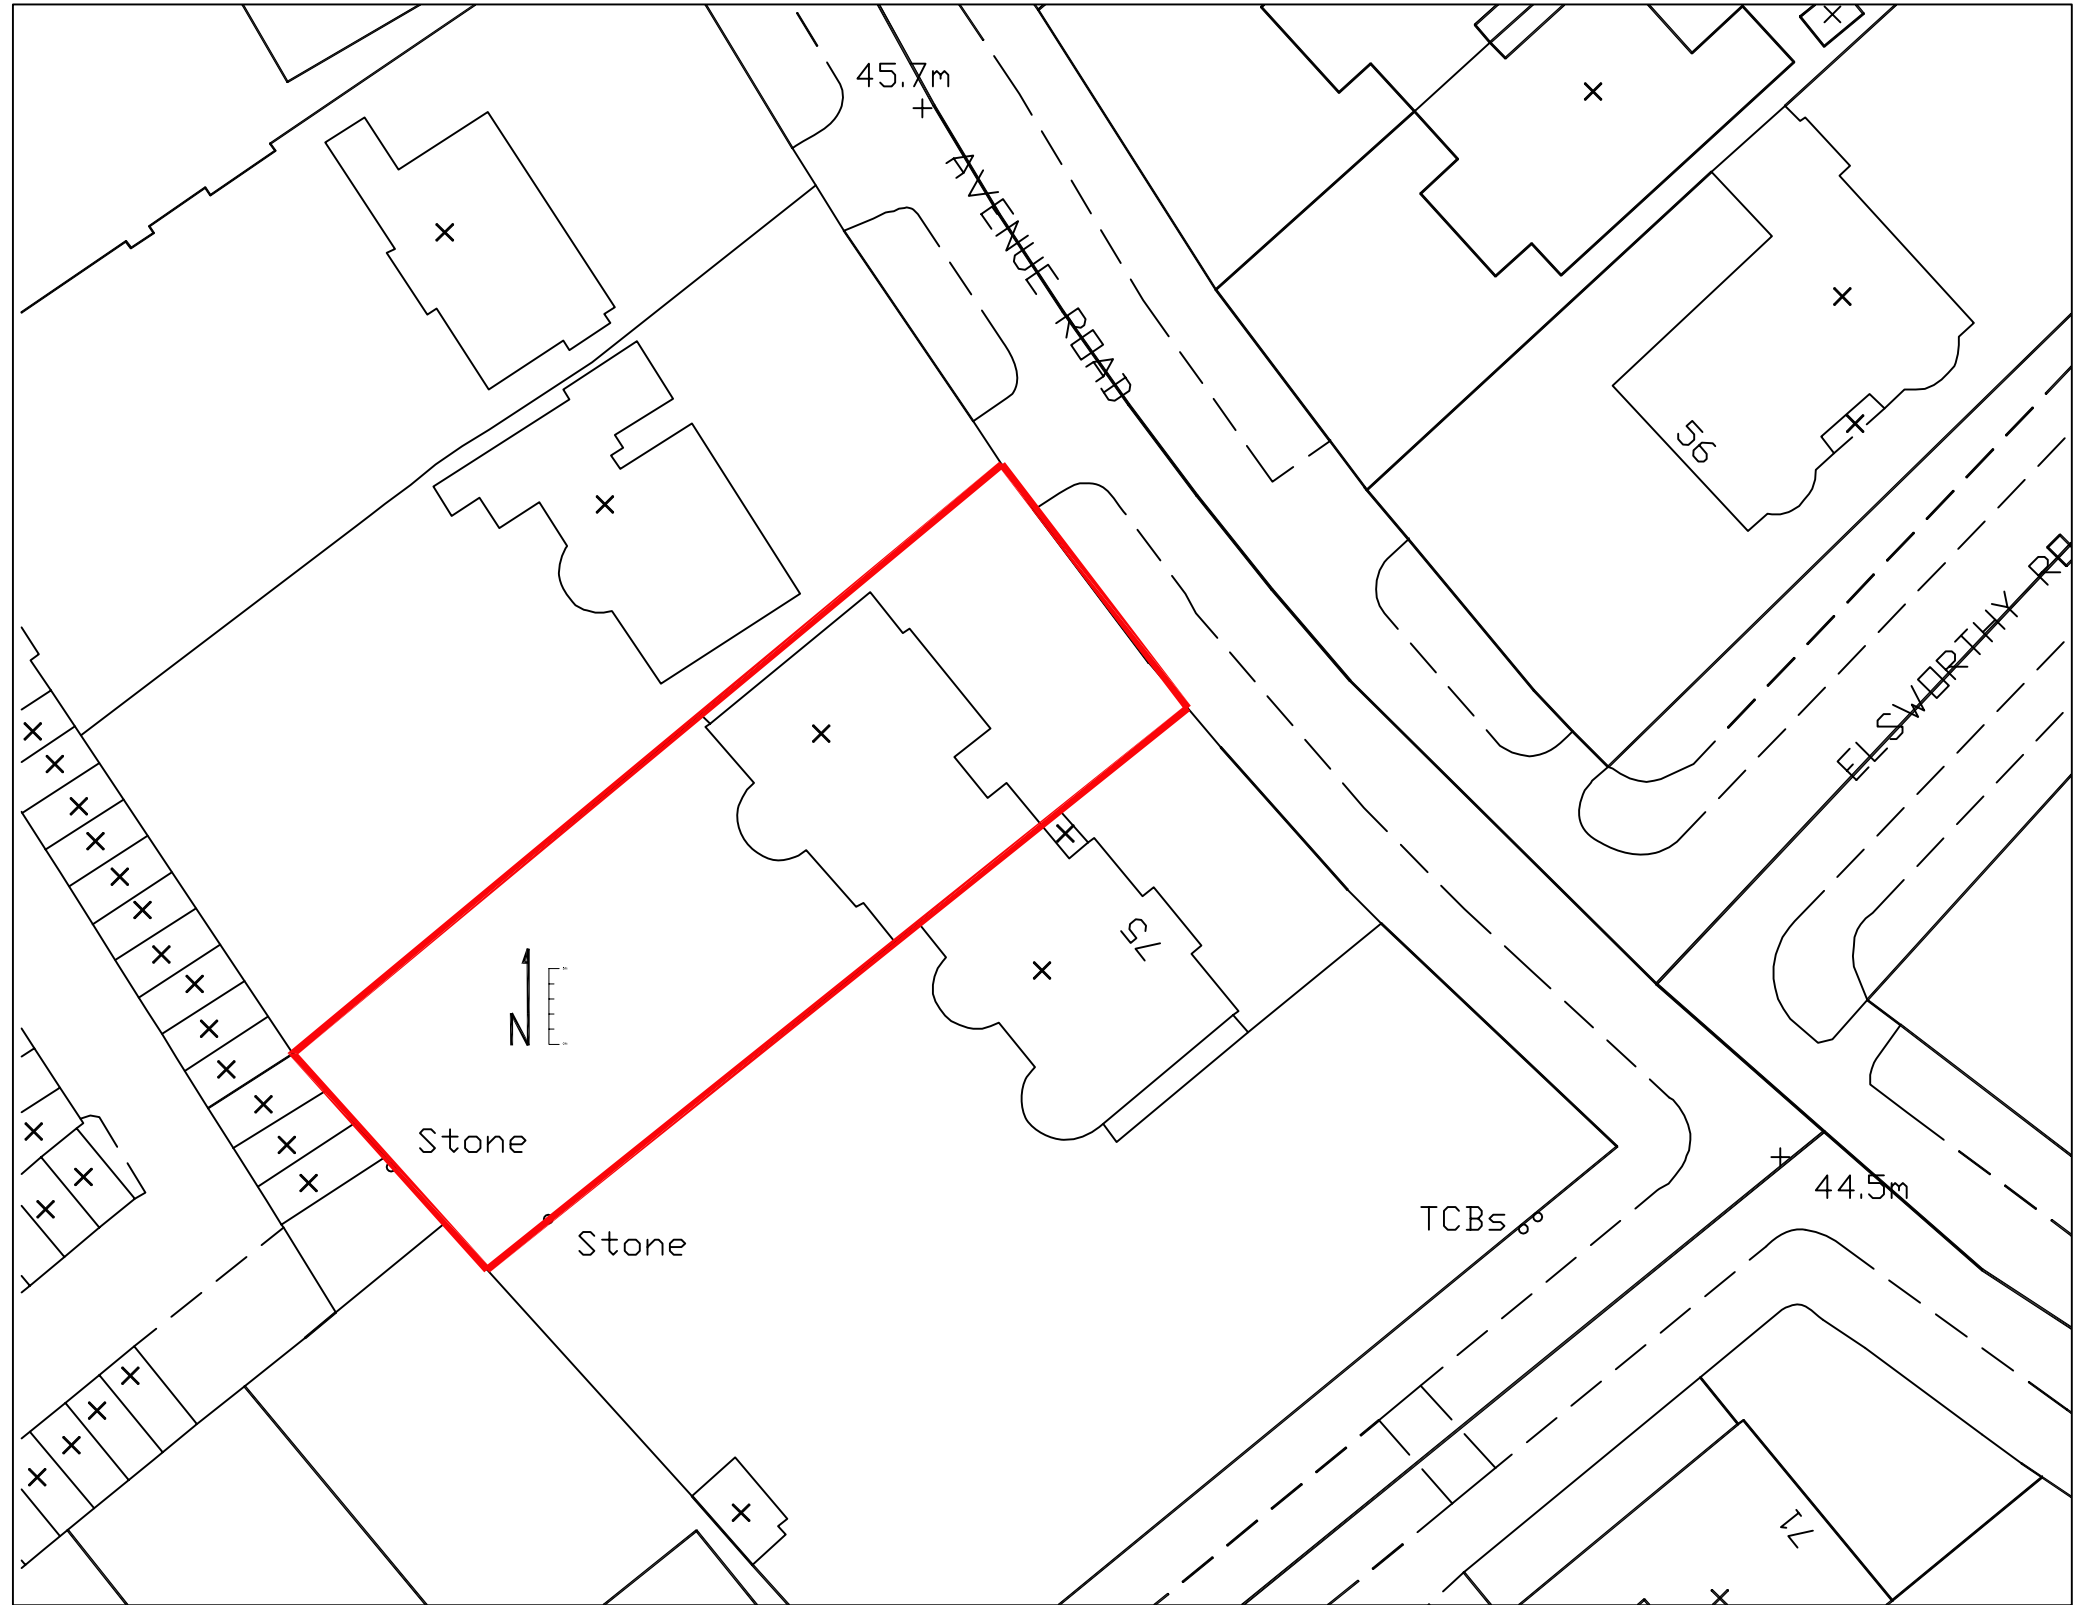

Block Plan 1:500

Revision	Date	Amendments	Project			
A	19.02.10	Site location plan added.	77 Avenue Road	Unit: 1A Woodstock Studios	London	W12 8LE
				Tel : +44 (0) 208 811 2660	Fax : +44 (0) 208 740 7642	E-Mail info@coupdeville.net
			Drawing Title	Date	Drawn By	Drawing Number
			Site location Plan 1:1250@A3 Block Plan 1:500@A3	01.02.08		787- PL01A
				Scale	Checked By	Revision
				1:500@A3		