







**LEGEND**

EXISTING 

PROPOSED 

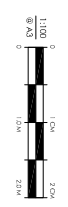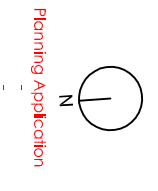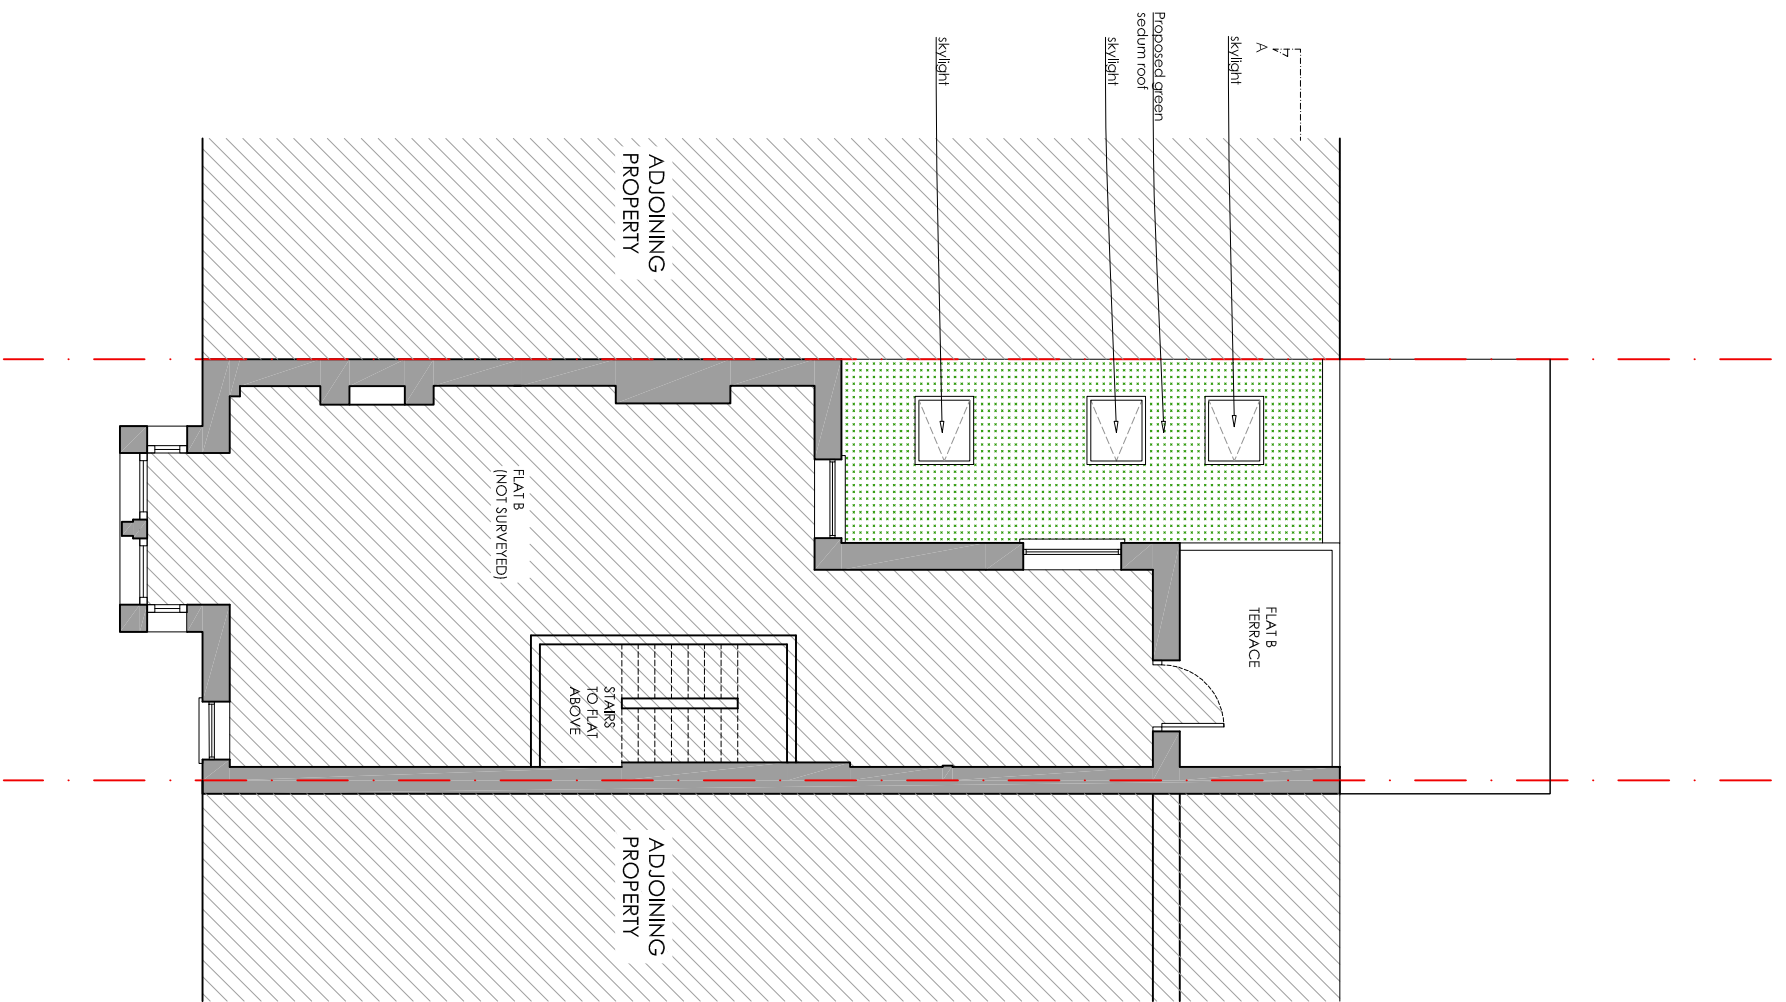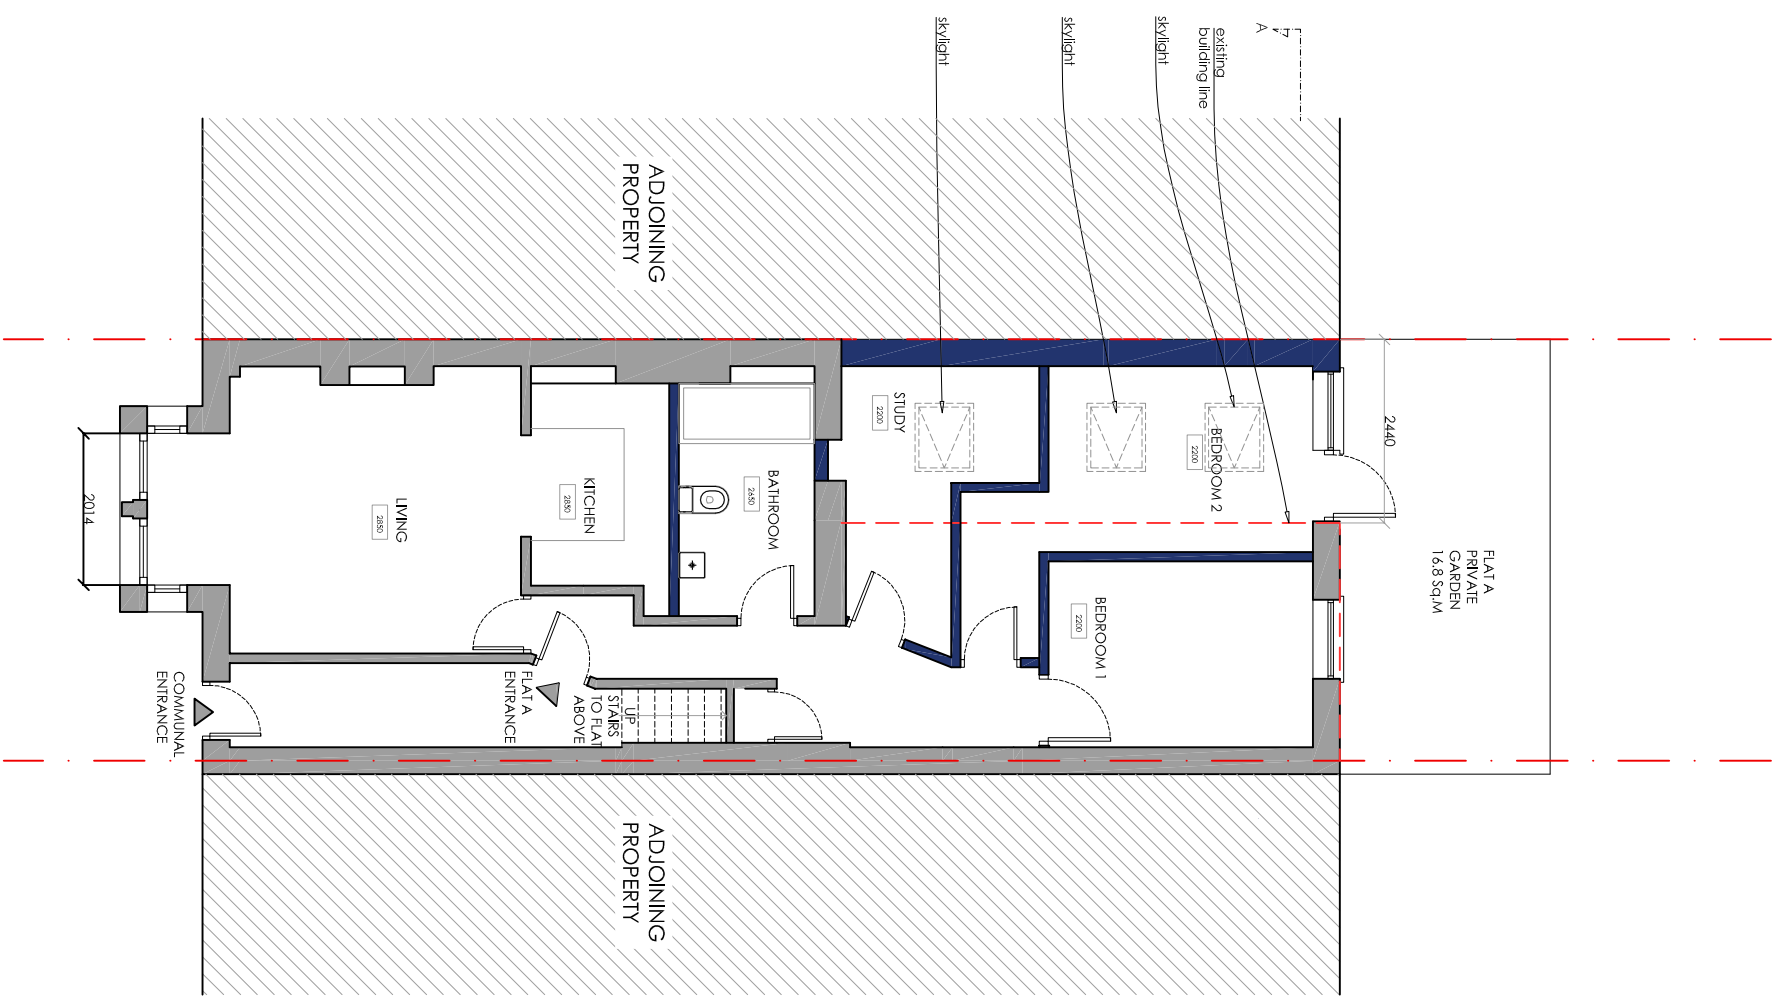

62a Gascoyne Avenue,  
NW6 4NE

SIDE EXTENSION

Proposed floor plans

**P101**  
1:100 @ A3

THE DRAWING IS COPYRIGHT © 2016  
BY THE ARCHITECT AND IS NOT TO BE REPRODUCED  
OR TRANSMITTED IN ANY FORM OR BY ANY MEANS  
WITHOUT PERMISSION FROM THE ARCHITECT.