




PLAN - EXISTING

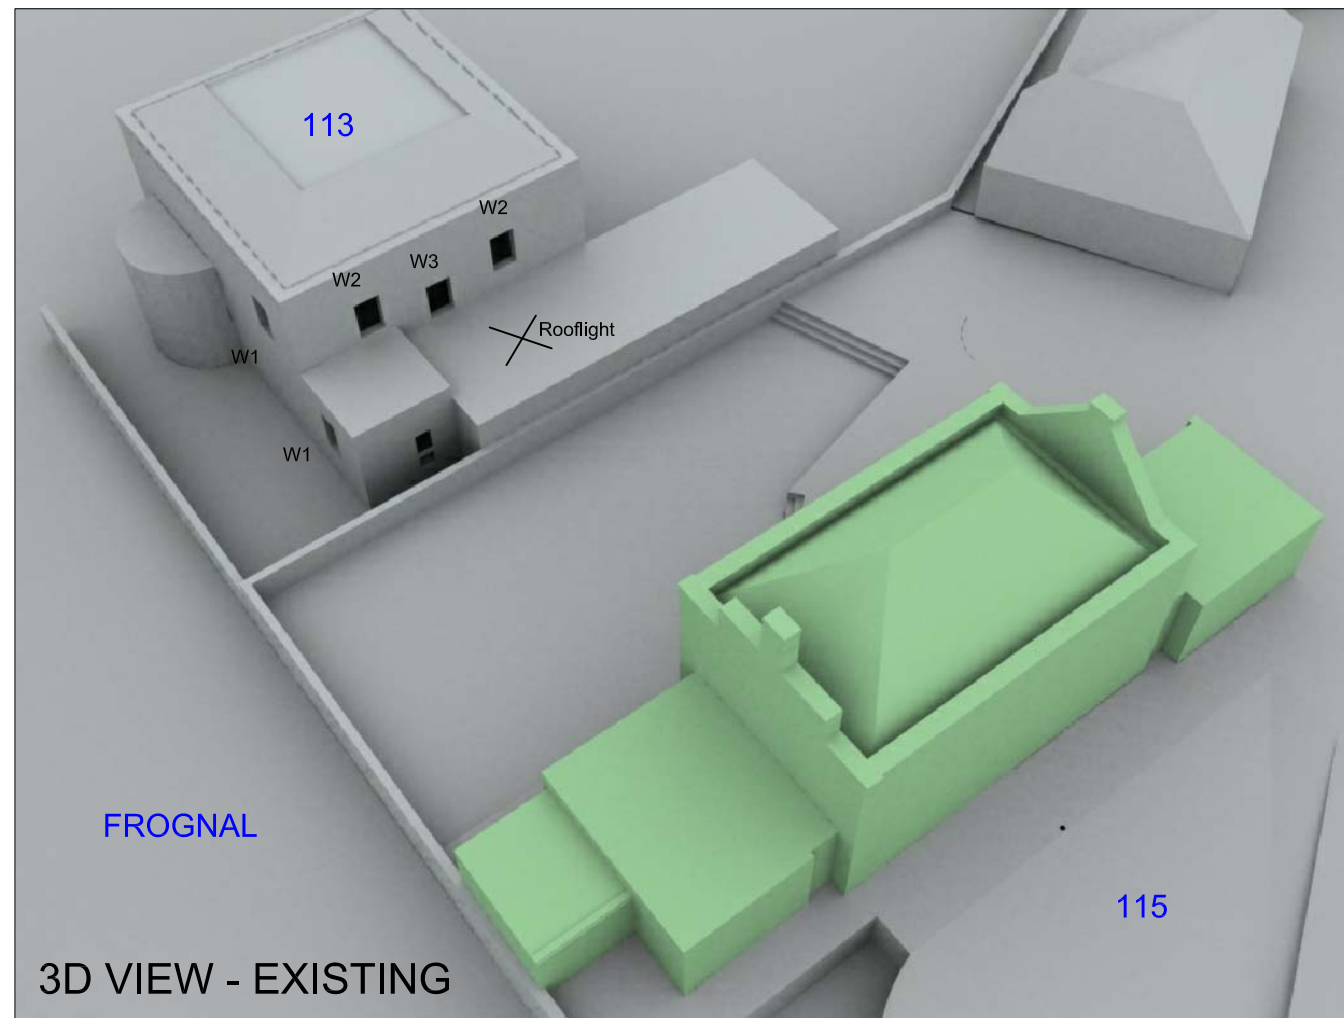

3D VIEW - EXISTING

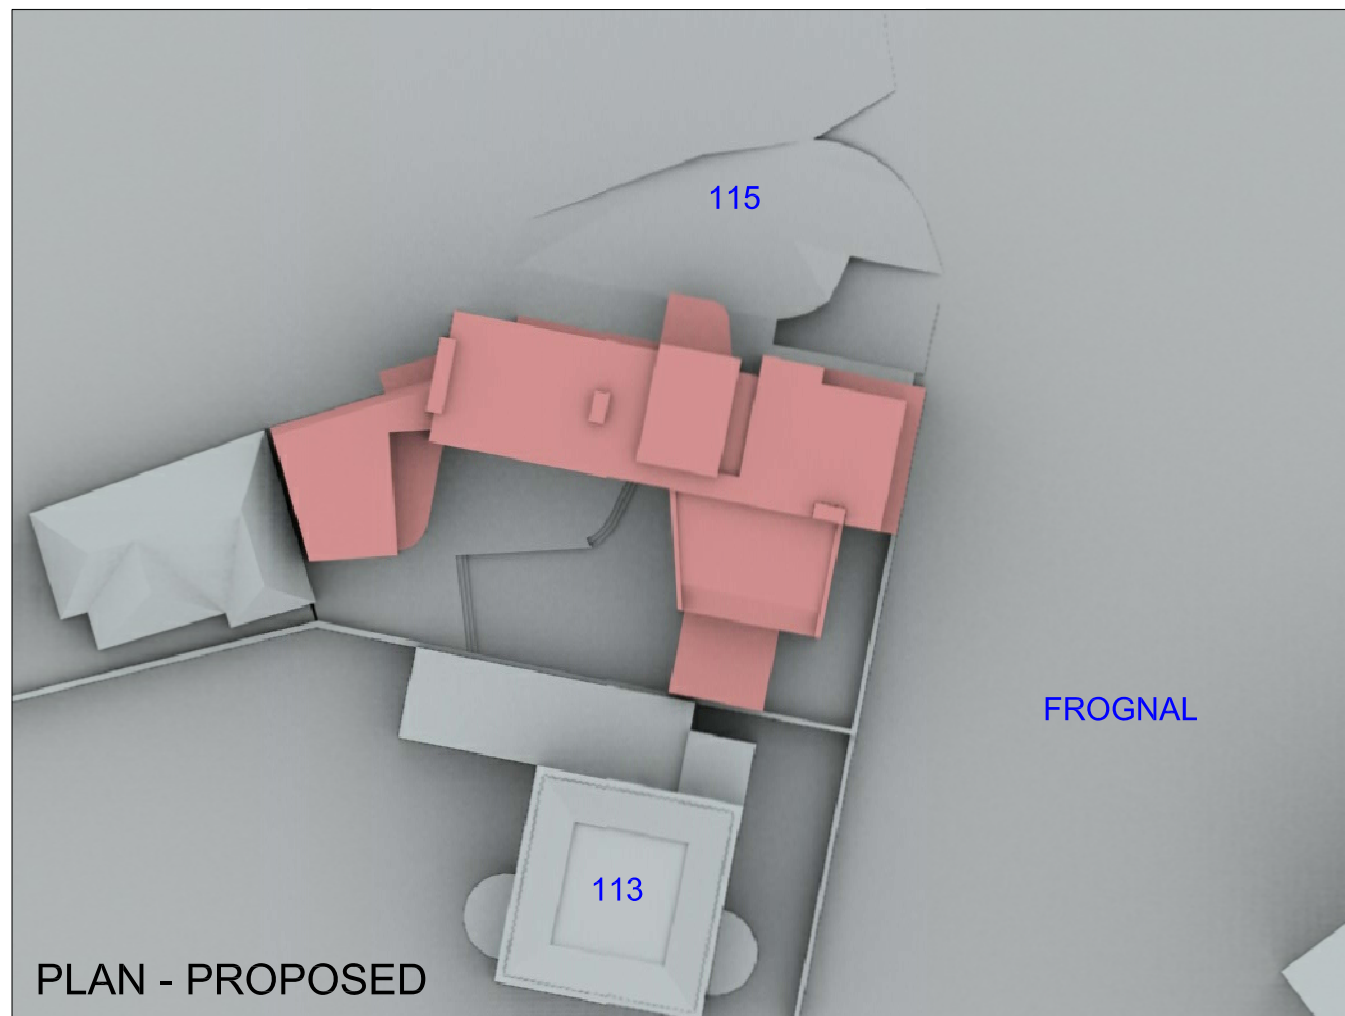

PLAN - PROPOSED

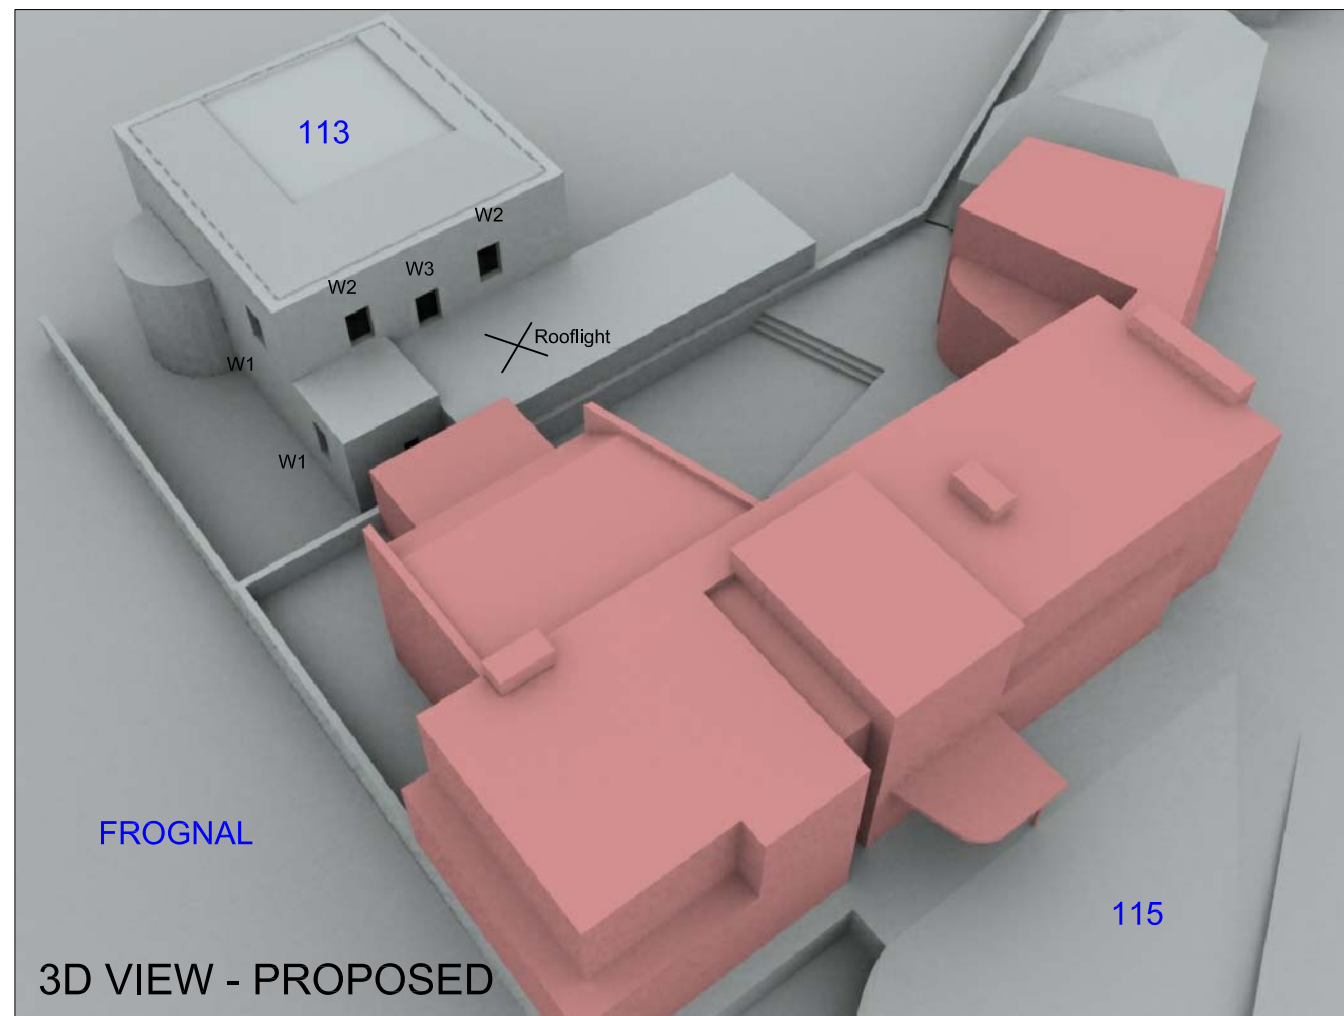

3D VIEW - PROPOSED

- 1) ALL DIMENSIONS TO BE CHECKED ON SITE AND NOT
- 2) DAYLIGHT AND SUNLIGHT SHALL BE INFORMED OF ANY DISCREPANCIES IN WRITING.
- 3) ALL DIMENSIONS ARE IN MMS

SOURCES OF INFORMATION

StudioMark Ruthven
FRG-SK-100-111G.dwg
Received Sept 2016

KEY

- EXISTING BUILDING
- PROPOSED BUILDING

TITLE

Plan and 3D View
Existing Buildings

CLIENT

Studio Mark Ruthven

PROJECT

115 Froggnal,
London, NW3



Daylight & Sunlight

(UK) LTD

Daylight and Sunlight (UK) Ltd
2nd Floor
145-157 St. John Street
London, EC1V 4PY

T. 0845 052 1146
E. enquiries@daylightandsunlight.co.uk
W. daylightandsunlight.co.uk

DRAWN BY JN	DATE Sept 2016
----------------	-------------------

SCALE NTS	CHECKED .
--------------	--------------

DRAWING NO. 1364/D&S/01	RELEASE NO. 1
----------------------------	------------------