


DETAIL SECTION 1:5

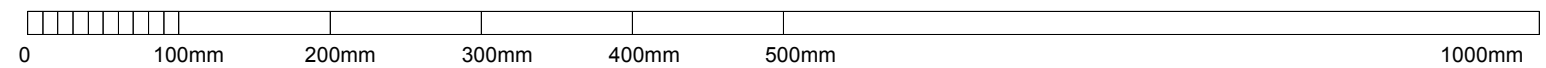

**ed tooveyarchitects**


studio 401 royle building  
31 wenlock road  
london n1 7sh  
07880 725763 / 020 3632 3776  
edtoovey@yahoo.co.uk

Revisions:

**PLANNING ISSUE**

Rev:

- Do not scale for construction
- Always take site measurements to verify dimensions
- Refer to M&E Engineers drawings for all services

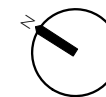

UCS Lodge

North Block PV fixing detail

April 2017

Drwg No. 1117C / D / 019

Scale 1:5 @ A3