



0 1 2 3 4 5 metres


scales 1: 50 @ A1
1: 100 @ A3

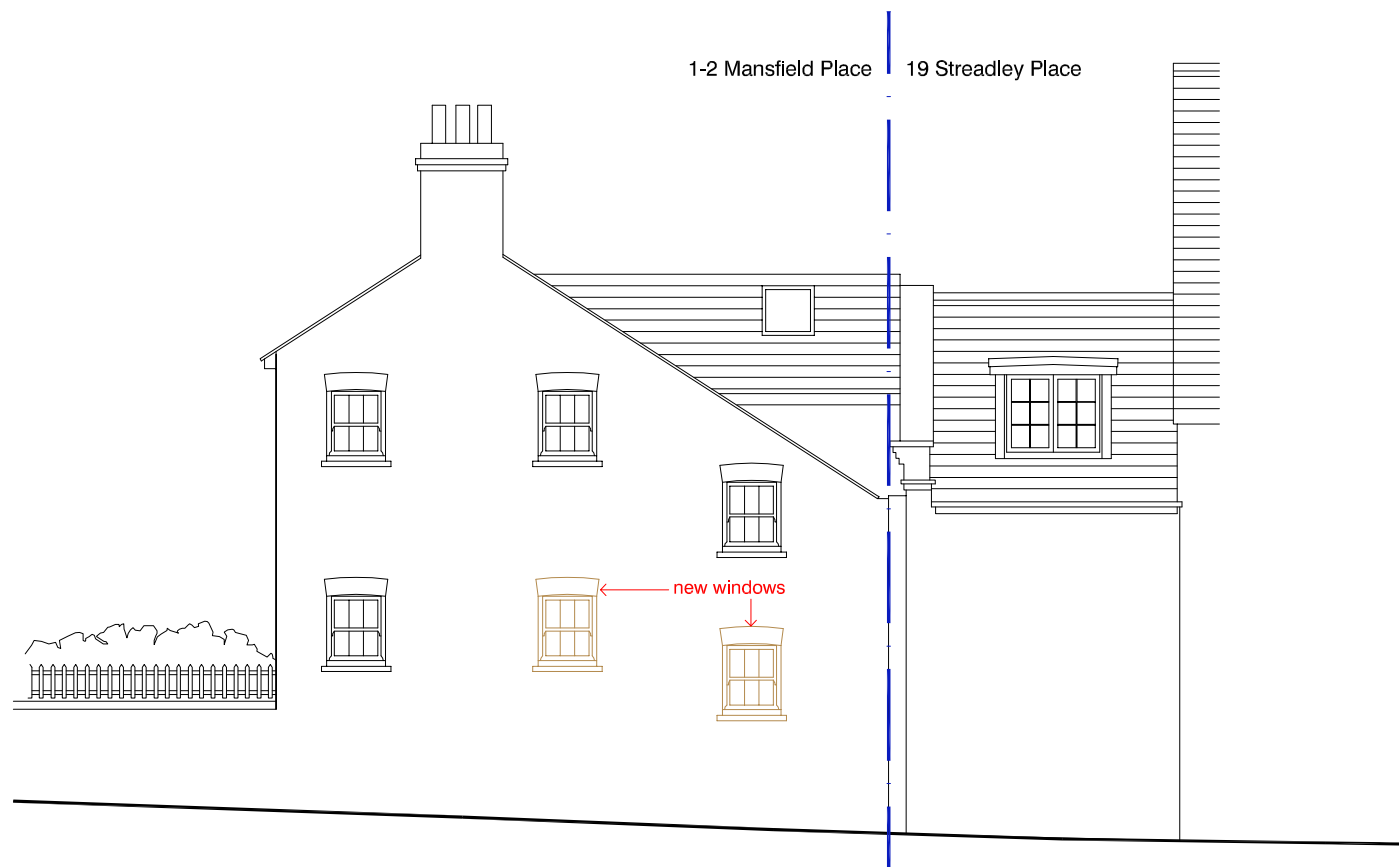

proposed elevation to Streatley Place

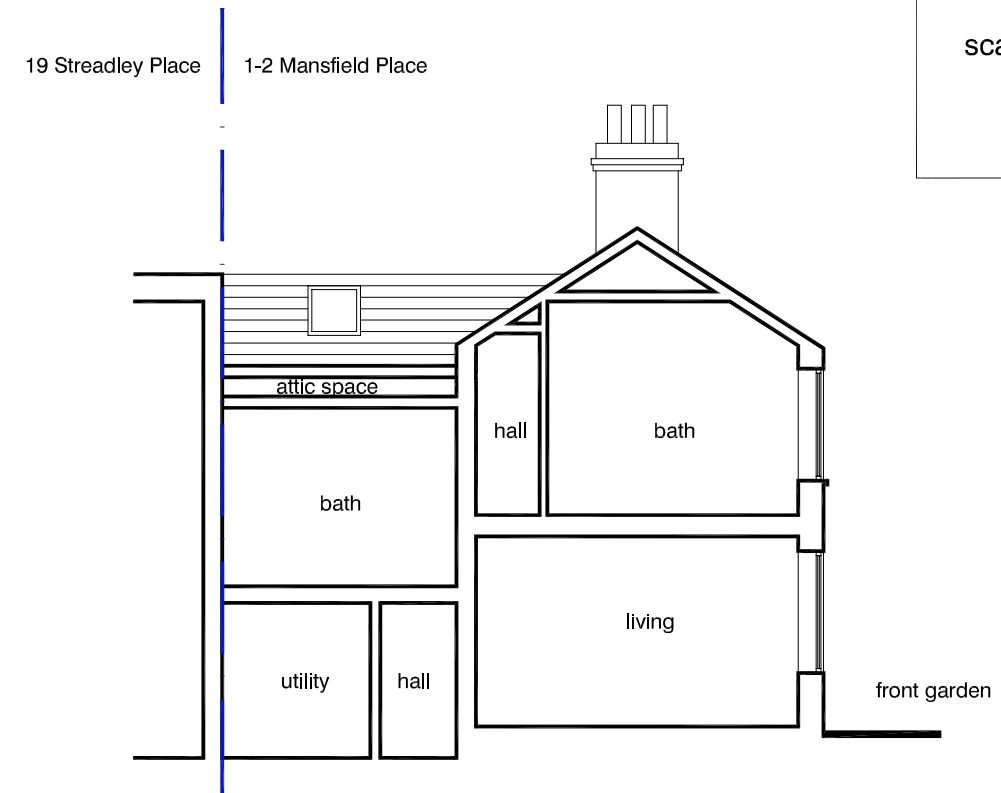

section AA as proposed

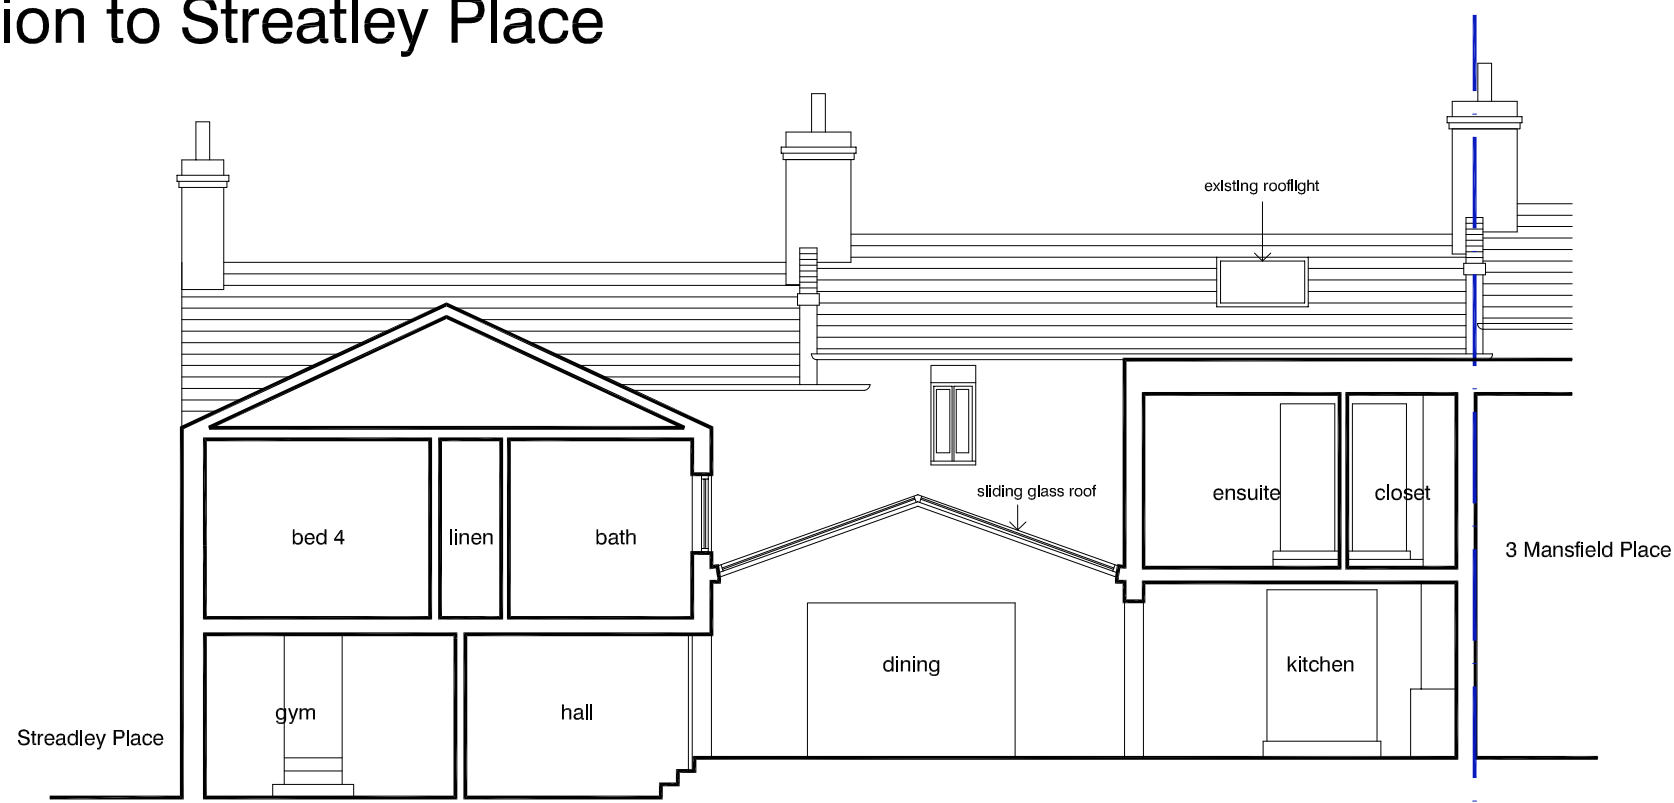

section BB as proposed

elevation and sections as proposed

DVM
ARCHITECTS

4a Murray Street . London . NW1 9RE
Telephone 0207 485 2121 . Facsimile 0207 267 2527
e-mail: studio@dvmarch.com

Client: Richard Herbert

Project: 1-2 Mansfield Place
London NW3 1HS

Title: Elevations and Sections
AS EXISTING

Scale	Date	Job No.
1: 50	25.05.17	1925
Drawing No.	Rev.	
1925-07	A	

All dimensions are to be checked on site.
© This drawing is copyright and remains the property of David & Victoria Mercer at all times and may not be reproduced in part or whole without written consent.