


KEY LEGEND

Hatch	Description	Location	Image
	Porphyry setts laid in Bogen Fan pattern	A Area above car lift at the front garden	
	Sawn and rubbed grey buff York stone laid in fixed width x random length	B Garden patio at the rear garden and western side passageway	
	Breedon gravel permeable ground treatment	C Across western side of the rear garden, finishing underneath existing pine	
	Sawn and rubbed grey buff York stone laid in fixed width x random length with 100mm edgings	D Front garden entrance and side passageway	
	Hardwood timber slatwork screens installed to the front of existing fence	E Across eastern and western site boundaries	
	Existing rear garden wall to be rebuilt to its original state. Slatwork paneling to be placed on top to a height of current fence	F Rear garden boundary	
	Outdoor kitchen unit with a BBQ and sink. Made of hardwood timber slats and honed natural stone worktop	G Rear garden pation next to the side passageway	
	Hardwood timber garden shed built on timber base which is non disruptive to the roots of existing trees	H Northern part of the rear garden	
	This treatment is as per the approved drawings for the original planning application	I Front garden	

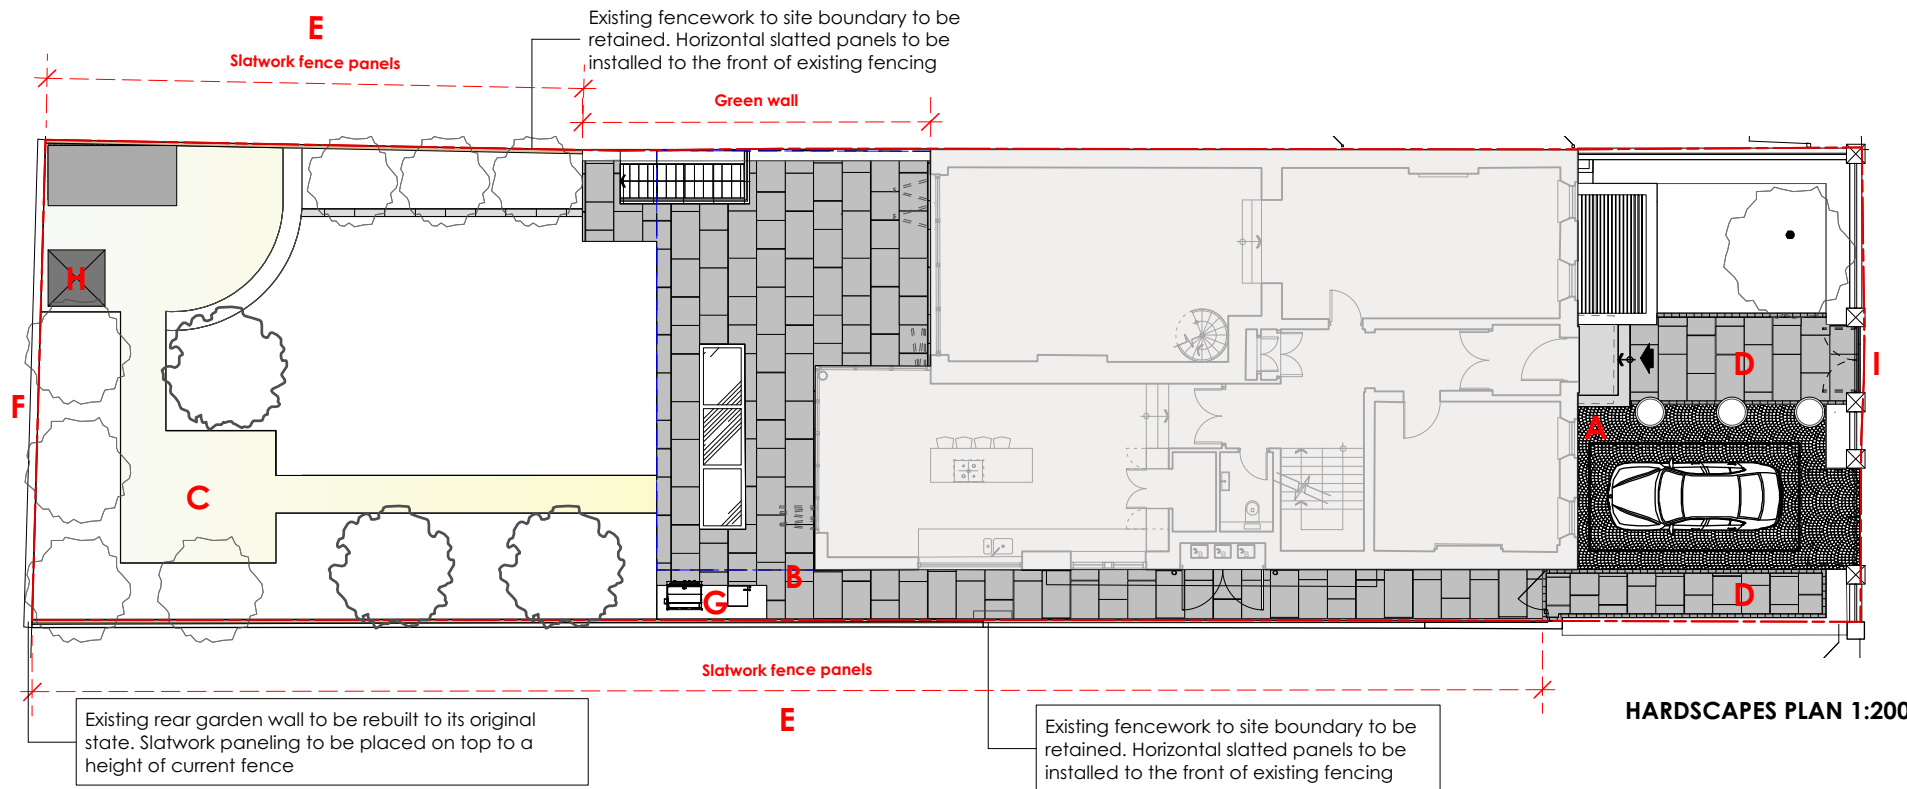

ELEVATION OF FRONT BOUNDARY AS PER PLANNING PERMISSION APPROVED DRAWING 462-GA.16 SCALE 1:100



NO DIMENSIONS ARE TO BE SCALED FROM THIS DRAWING. USE FIGURED DIMENSIONS ONLY
 ALL EXISTING DIMENSIONS, LEVELS, DRAIN RUNS AND SITE CONDITIONS ARE TO BE CHECKED PRIOR TO CONSTRUCTION OR COMMENCEMENT OF SHOP DRAWINGS
 ALL DISCREPANCIES OR OMISSIONS ARE TO BE REPORTED TO THE DESIGNER

INFORM THE DESIGNER BEFORE ANY WORK STARTS IF THE DRAWINGS EXCEED THE QUANTITIES IN ANY WAY
 THIS DRAWING IS COPYRIGHT. DO NOT REPRODUCE WITHOUT WRITTEN PERMISSION FROM THE AUTHOR



Contact details
 14 Limesford Road
 London SE15 3BX
 020 7732 9233
 07802 754983
 studio@johndavieslandscape.co.uk

Project name
 17 Wadham Gardens
Client
 Adam Andrews

Drawing name
 Hardscapes Plan

Drawing number
 WG-014

Scale
 Varies @ A3

Date of issue
 24 May 2017

Drawn by
 HC

Revision
 XXX

Revision notes
 XXX