
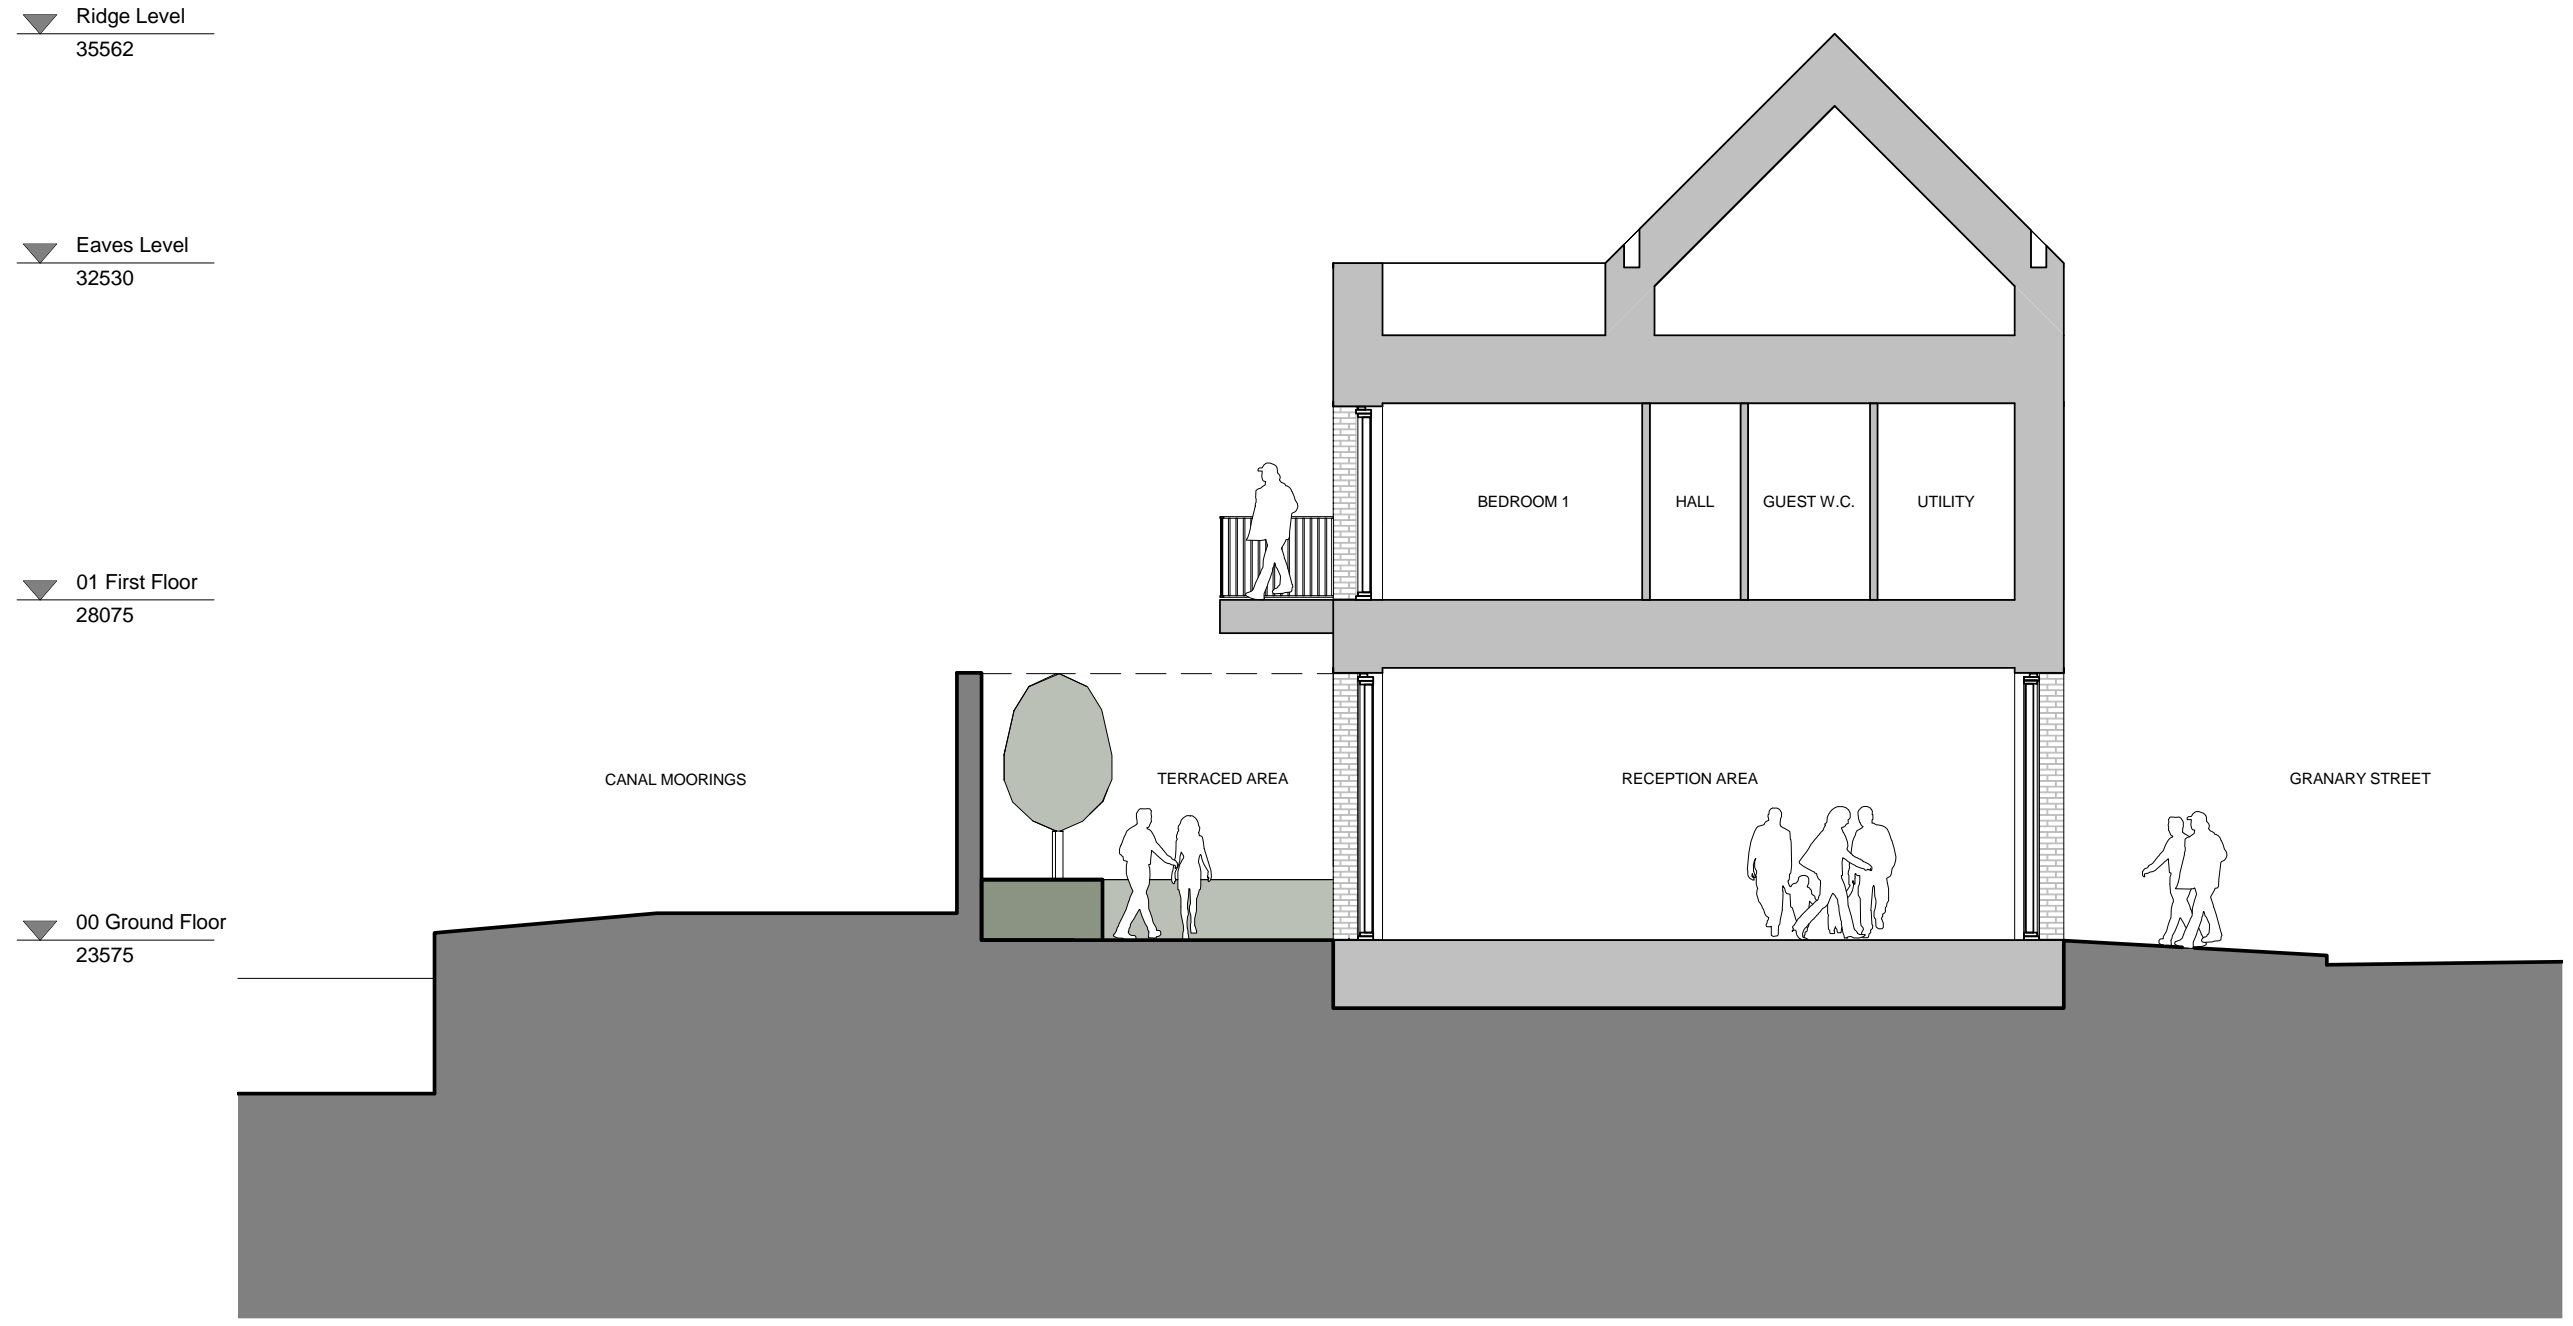


Do not scale from drawings.
 All dimensions are in mm unless otherwise stated.
 All dimensions to be verified on site before proceeding with the work.
 Any discrepancies to be notified in writing to Architect immediately.
 All boundaries indicative only and to be confirmed by others.

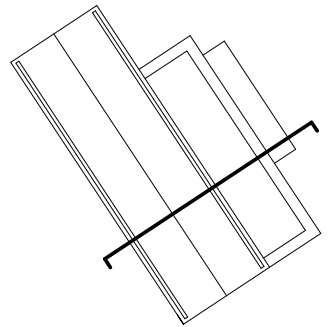

REV	DATE	NOTES	AB	INT
	24.05.17	Planning Submission		

UNIT ARCHITECTS Limited
 1st Floor Halton House 20-23 Holborn, London, EC1N 2JD
 t. 0207 199 7700 e. info@unitarchitects.co.uk w. www.unitarchitects.co.uk

job title
101 Camley Street Marketing Suite

drawing title / location
Proposed Section 01

drawn by	checked	scale	status
AB	MG	1 : 100 @ A3	PLANNING

project	drawing no	revision
17001	01 AP 0030 001	

client
Chalk Farm Developments Ltd c/o Aragorn Properties Corp

