

Materials List

- A Brickwork
- B Flat Metal Panel
- C Stainless Steel Woven Mesh Panel
- D Stainless Steel Grille in Hardwood Frame Gate to Porch
- E Aluminium PPC Framed Windows
- F Brick on Edge Coping - 2 course tile creasing
- G Aluminium PPC fascia
- H Stainless Steel Tubular Handrail
- J Precast Concrete Coping
- K Galv Access Stair
- L Aluminium PPC framed Windows Obscure Glazed Aluminium Framed patent Roof Glazing
- M Precast Concrete
- N Precast Concrete
- P Planting between properties (top of planting 1.8m above terrace level)

Rev	Description	Date

Status Preliminary



Buchanan Hartley Architects Ltd  
architecture interiors environm  
13 Grosvenor Gardens London SW1W 0EX  
T 020 7592 7247  
E mail@buchananhartley.co.uk

Client Queens Gate Properties

Project 22 King's Mews  
London WC1N 2JB


Title Section M - M  
Proposed

Scale 1:50@A1

Date 12/02/2015

Drawn NM Checked MH

Project No 0645 Drawing No I(-)-117

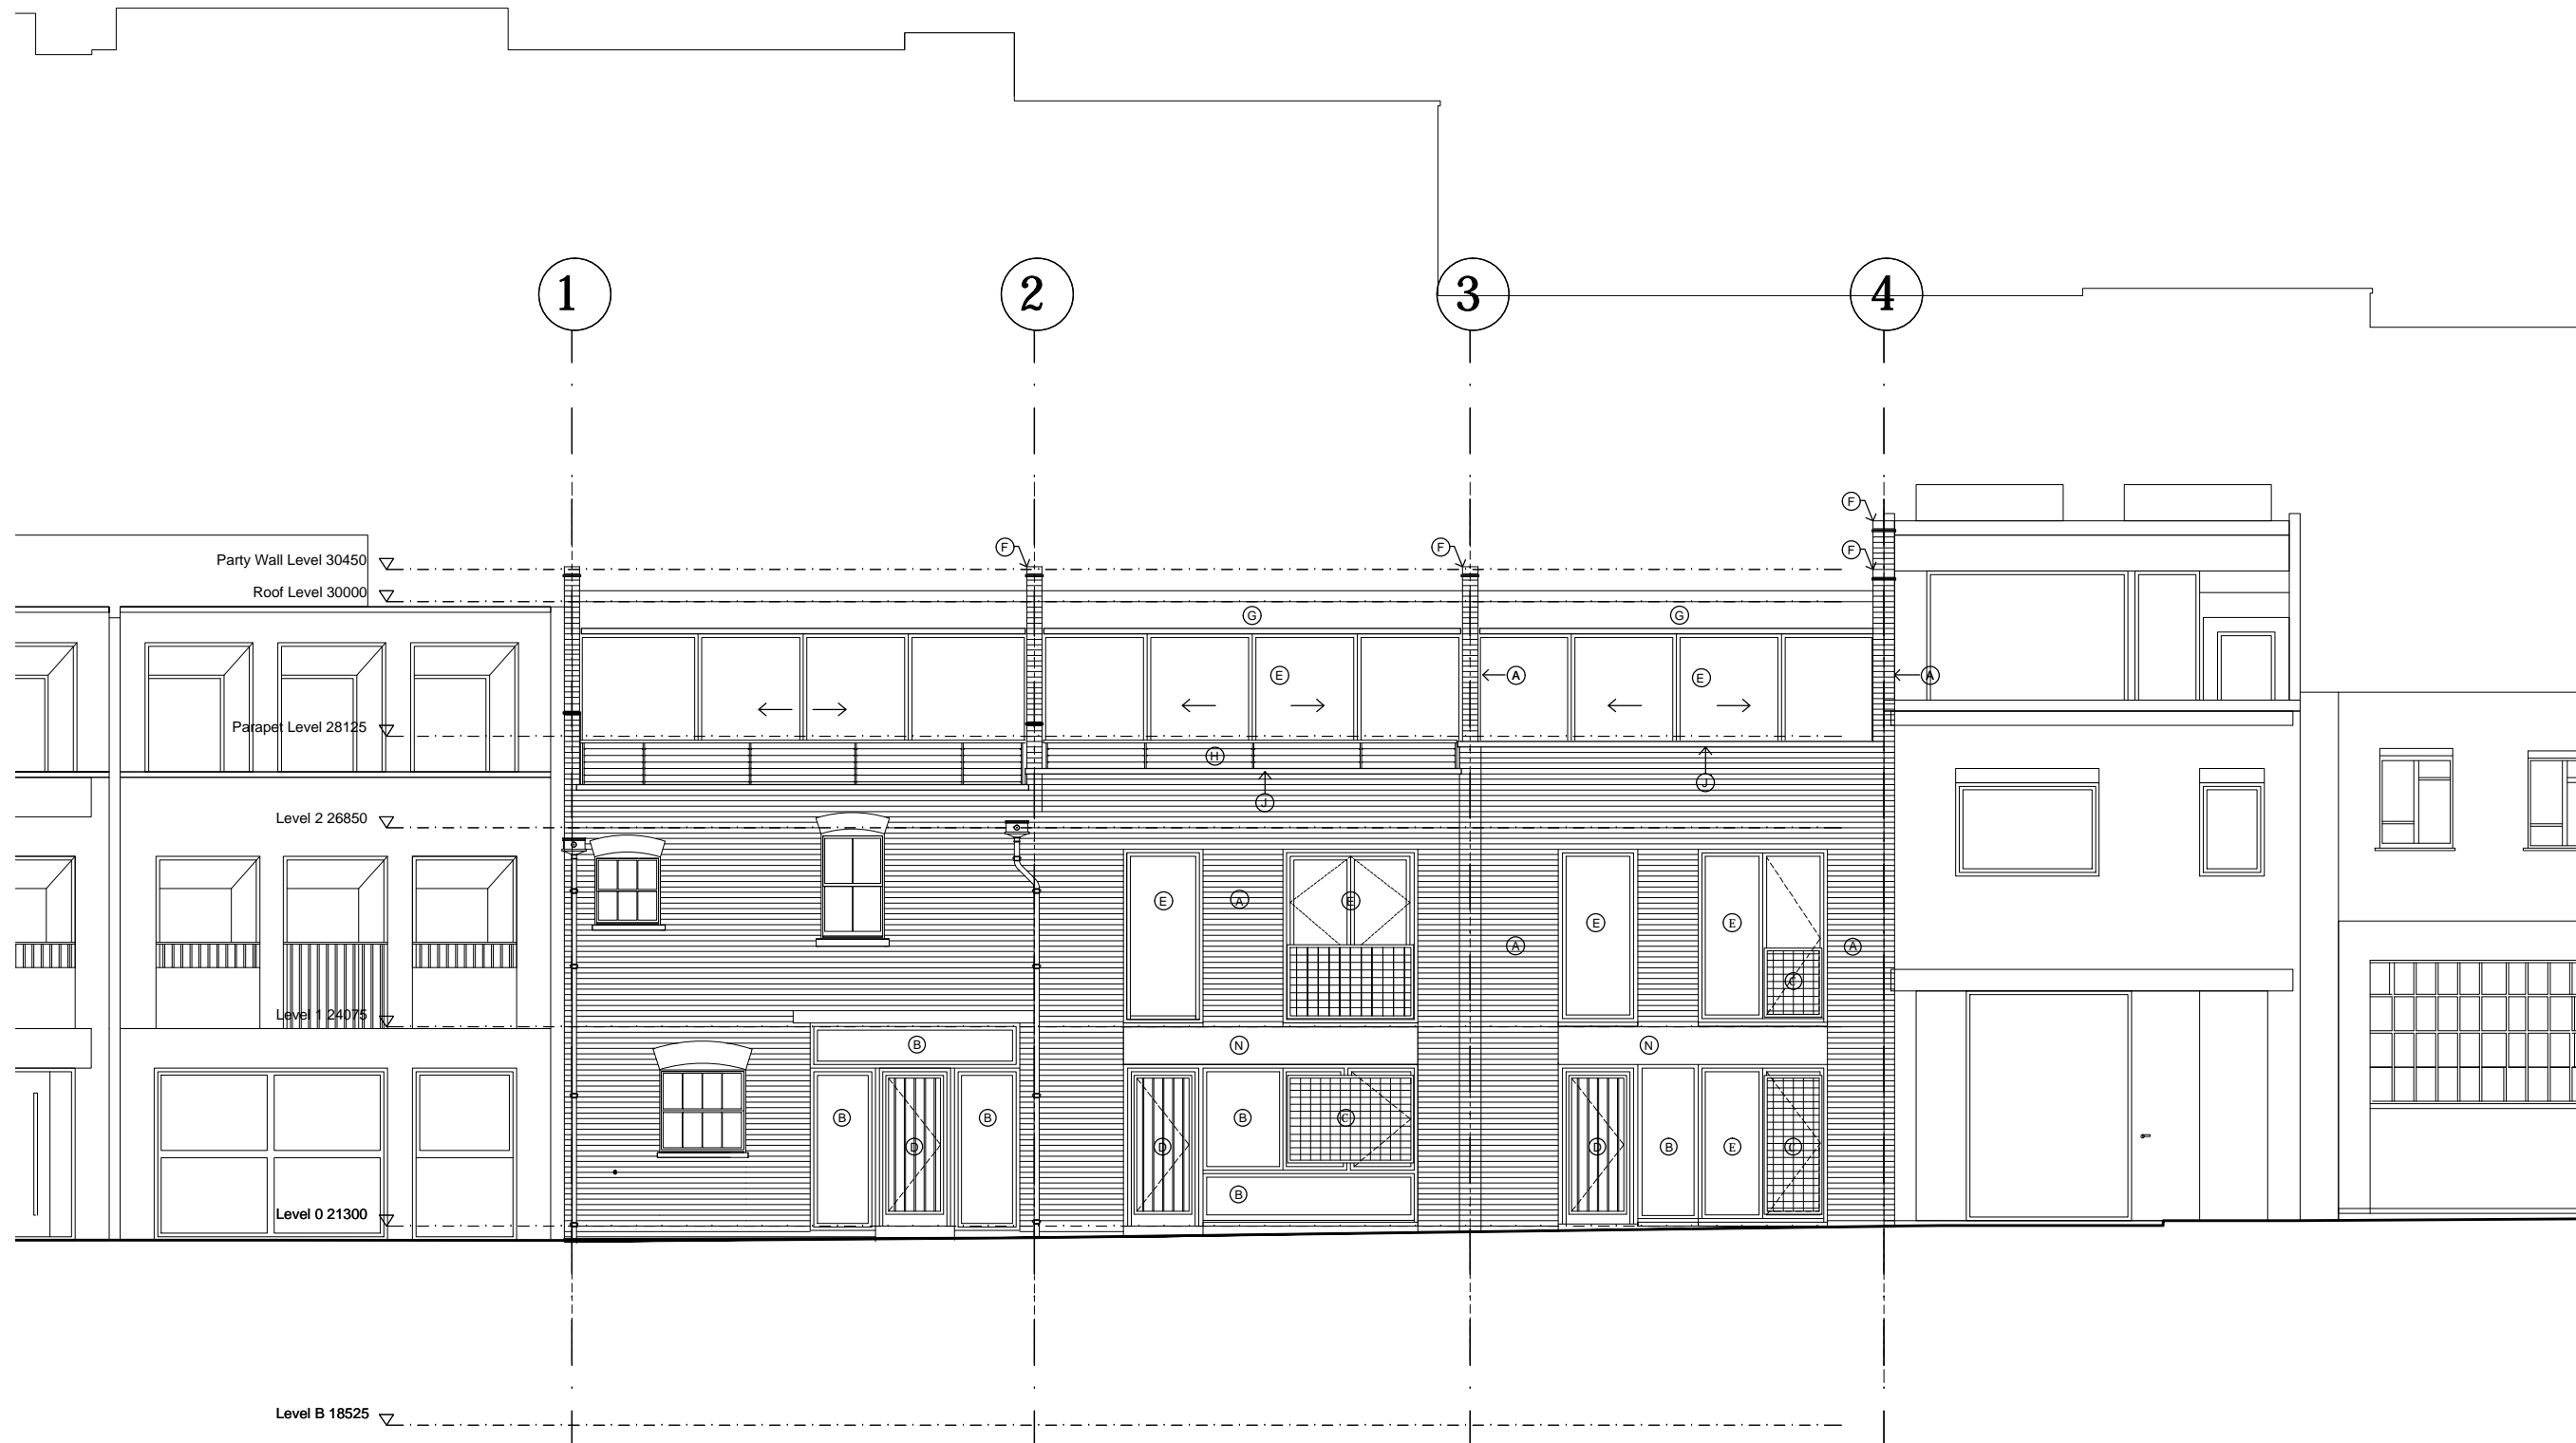

No 21 King's Mews    No 22 King's Mews    No 23 King's Mews    No 24 King's Mews    No 25 King's Mews

