

51

35a Greenland Road,
London NW1 0AX


Elise Ganendra & Akshay Agrawal
Project No. 1149 GLR

51% Studios
14 Cobham Mews, Agar Grove, London NW1 9SB
+ 44 (0) 203 355 1205

Planning
RIBA Stage 3
Existing site
location plan

Scale 1:625 @ A1 / 1:1250 @ A3
Drawn by TS, April 2017

Issue Notes:
A 25/5/17 Issued for planning and listed building consent

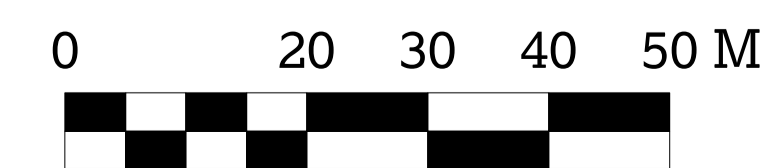

0000

A