



basement

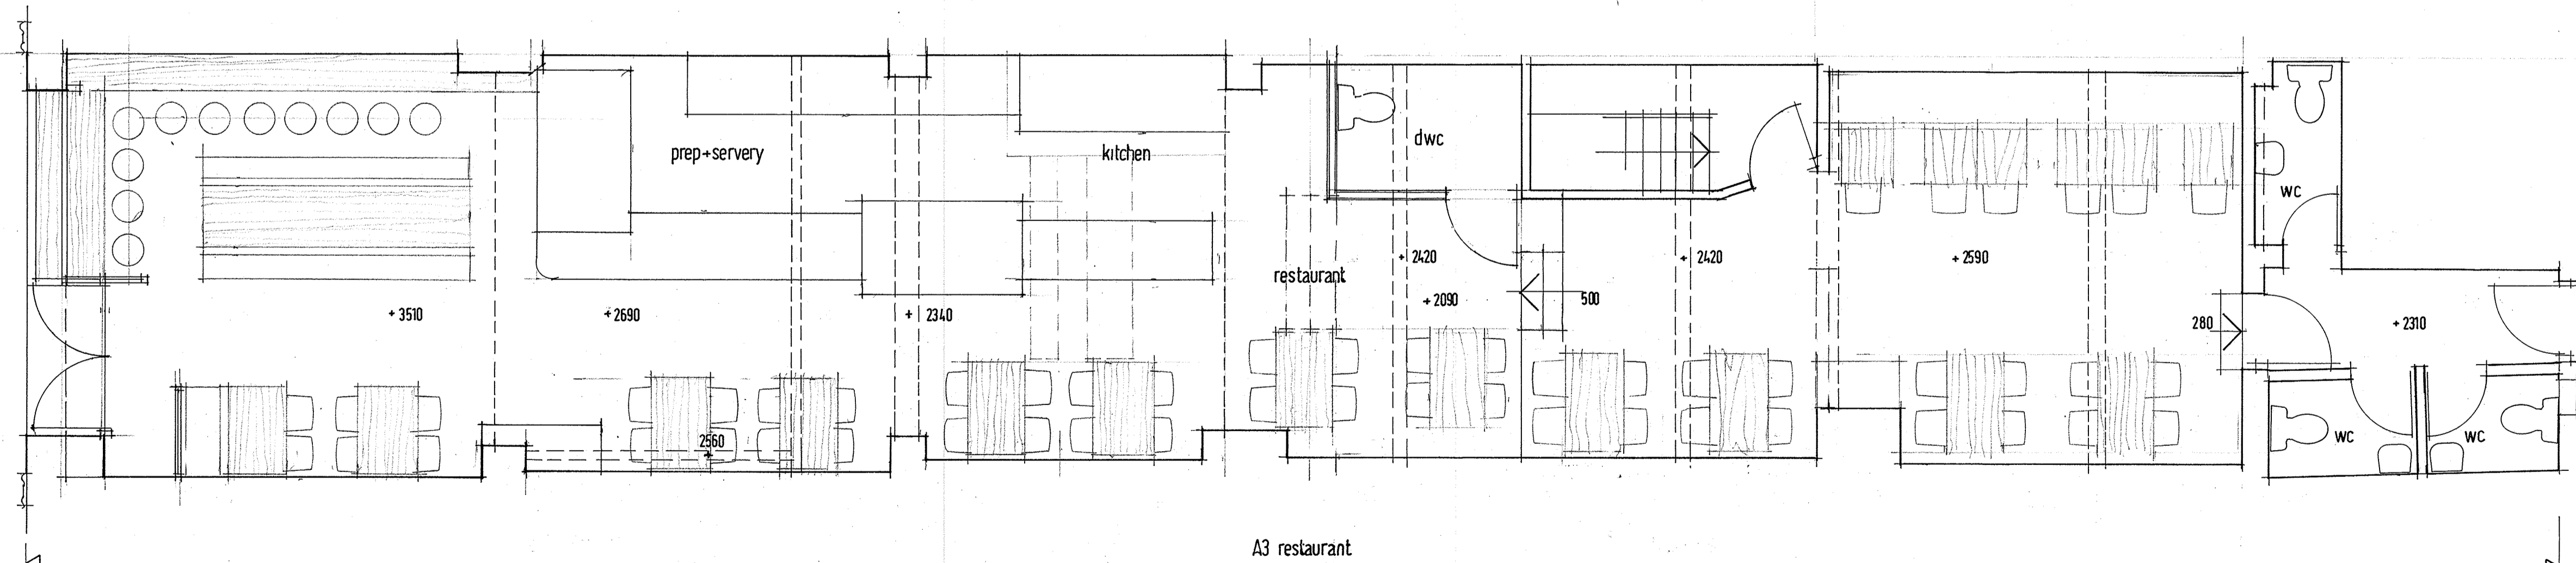

ground floor

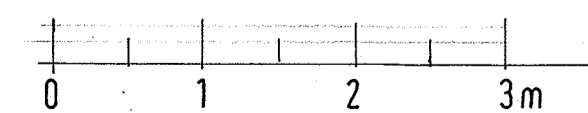

Trident Court, 1 Oakcroft Road, Chessington, Surrey, KT9 1BD
 t: 07767 871854 www.katzvaughan.co.uk
 e: paul@katzvaughan.co.uk

Paul Gorringe
 at Katz Vaughan
 Architecture

PROJECT TITLE		camden bakery + grill	
DRAWING TITLE		plans proposed	
DWG STATUS		JOB NO. 1614	
DRAWN	CHECKED	DATE	june 2016
FILE		SCALE	1:50 at A1
DRAWING NO. 1614-200		REVISION A	

A 4.08.16 REVISION FOR PLANNING APPLICATION