

Redington Gardens

Planning Submission - May 2017

Rev	Date	Issue
--	24.05.17	FOR PLANNING

Landscape Design Report

ANNA FRENCH ASSOCIATES
LANDSCAPE ARCHITECTURE + ECOLOGY





Landscape Plan





Redington Gardens


ANNA FRENCH ASSOCIATES
LANDSCAPE ARCHITECTURE + ECOLOGY



Notes:

KEY:

-  Existing Tree and Root Protection area
-  Existing Tree to be removed
-  Proposed Specimen Shrub Multi Stem
-  Specimen Shrub In Pot
-  Herbaceous Planting
-  Climber
-  Driveway - Addaset Resin Bound - Scandinavian Pearl 6mm with permeable base.
-  Driveway - Fairstone Sawn and Tumbled Stone Setts 200x100x50mm
-  Pavement Edging - Fairstone Split and Tumbled Setts 100x100x50mm
-  Garden Paving - Fairstone Riven Harena Garden Paving 275x275x22mm, 560x275x22mm
-  Garden Paving - Fairstone Riven Harena Garden Paving 275x275x22mm, 560x275x22 & Fairstone Split and Tumbled Setts 100x100x50mm
-  Retaining Wall to engineer's detail, exact color TBC
-  Existing Wall
-  Brick Garden Wall, Red brick to match house, exact brick TBC
-  Timber Bench, Depth 450mm
-  Slot Drain
-  Hand Rail and Balustrade
-  The Garden Trellis - Slatted Panels
-  Proposed close board fence, 1.8m ht.
-  Existing Timber post & close board fence, replace or repair where necessary to match height of existing
-  DW Windsor - Pharola-Max - Aluminium stainless steel - Warm White LED 900mm (H)
-  Lighting For Gardens - Gemini Wall Light - Warm White Graphite 130x130x68 mm (L x W x H)
-  Lighting For Gardens - Compact Up & Down Outdoor Wall Light - Black Aluminium 240v GU10
-  Lighting For Gardens - Compact Spike Spotlight - Black 63 x 63 x 300 mm (L x W x H)
-  Lighting For Gardens - Smoothie Eyelid Light - Copper - 12v
-  Lighting For Gardens - Waymarker 180 - Stainless Steel - 12v

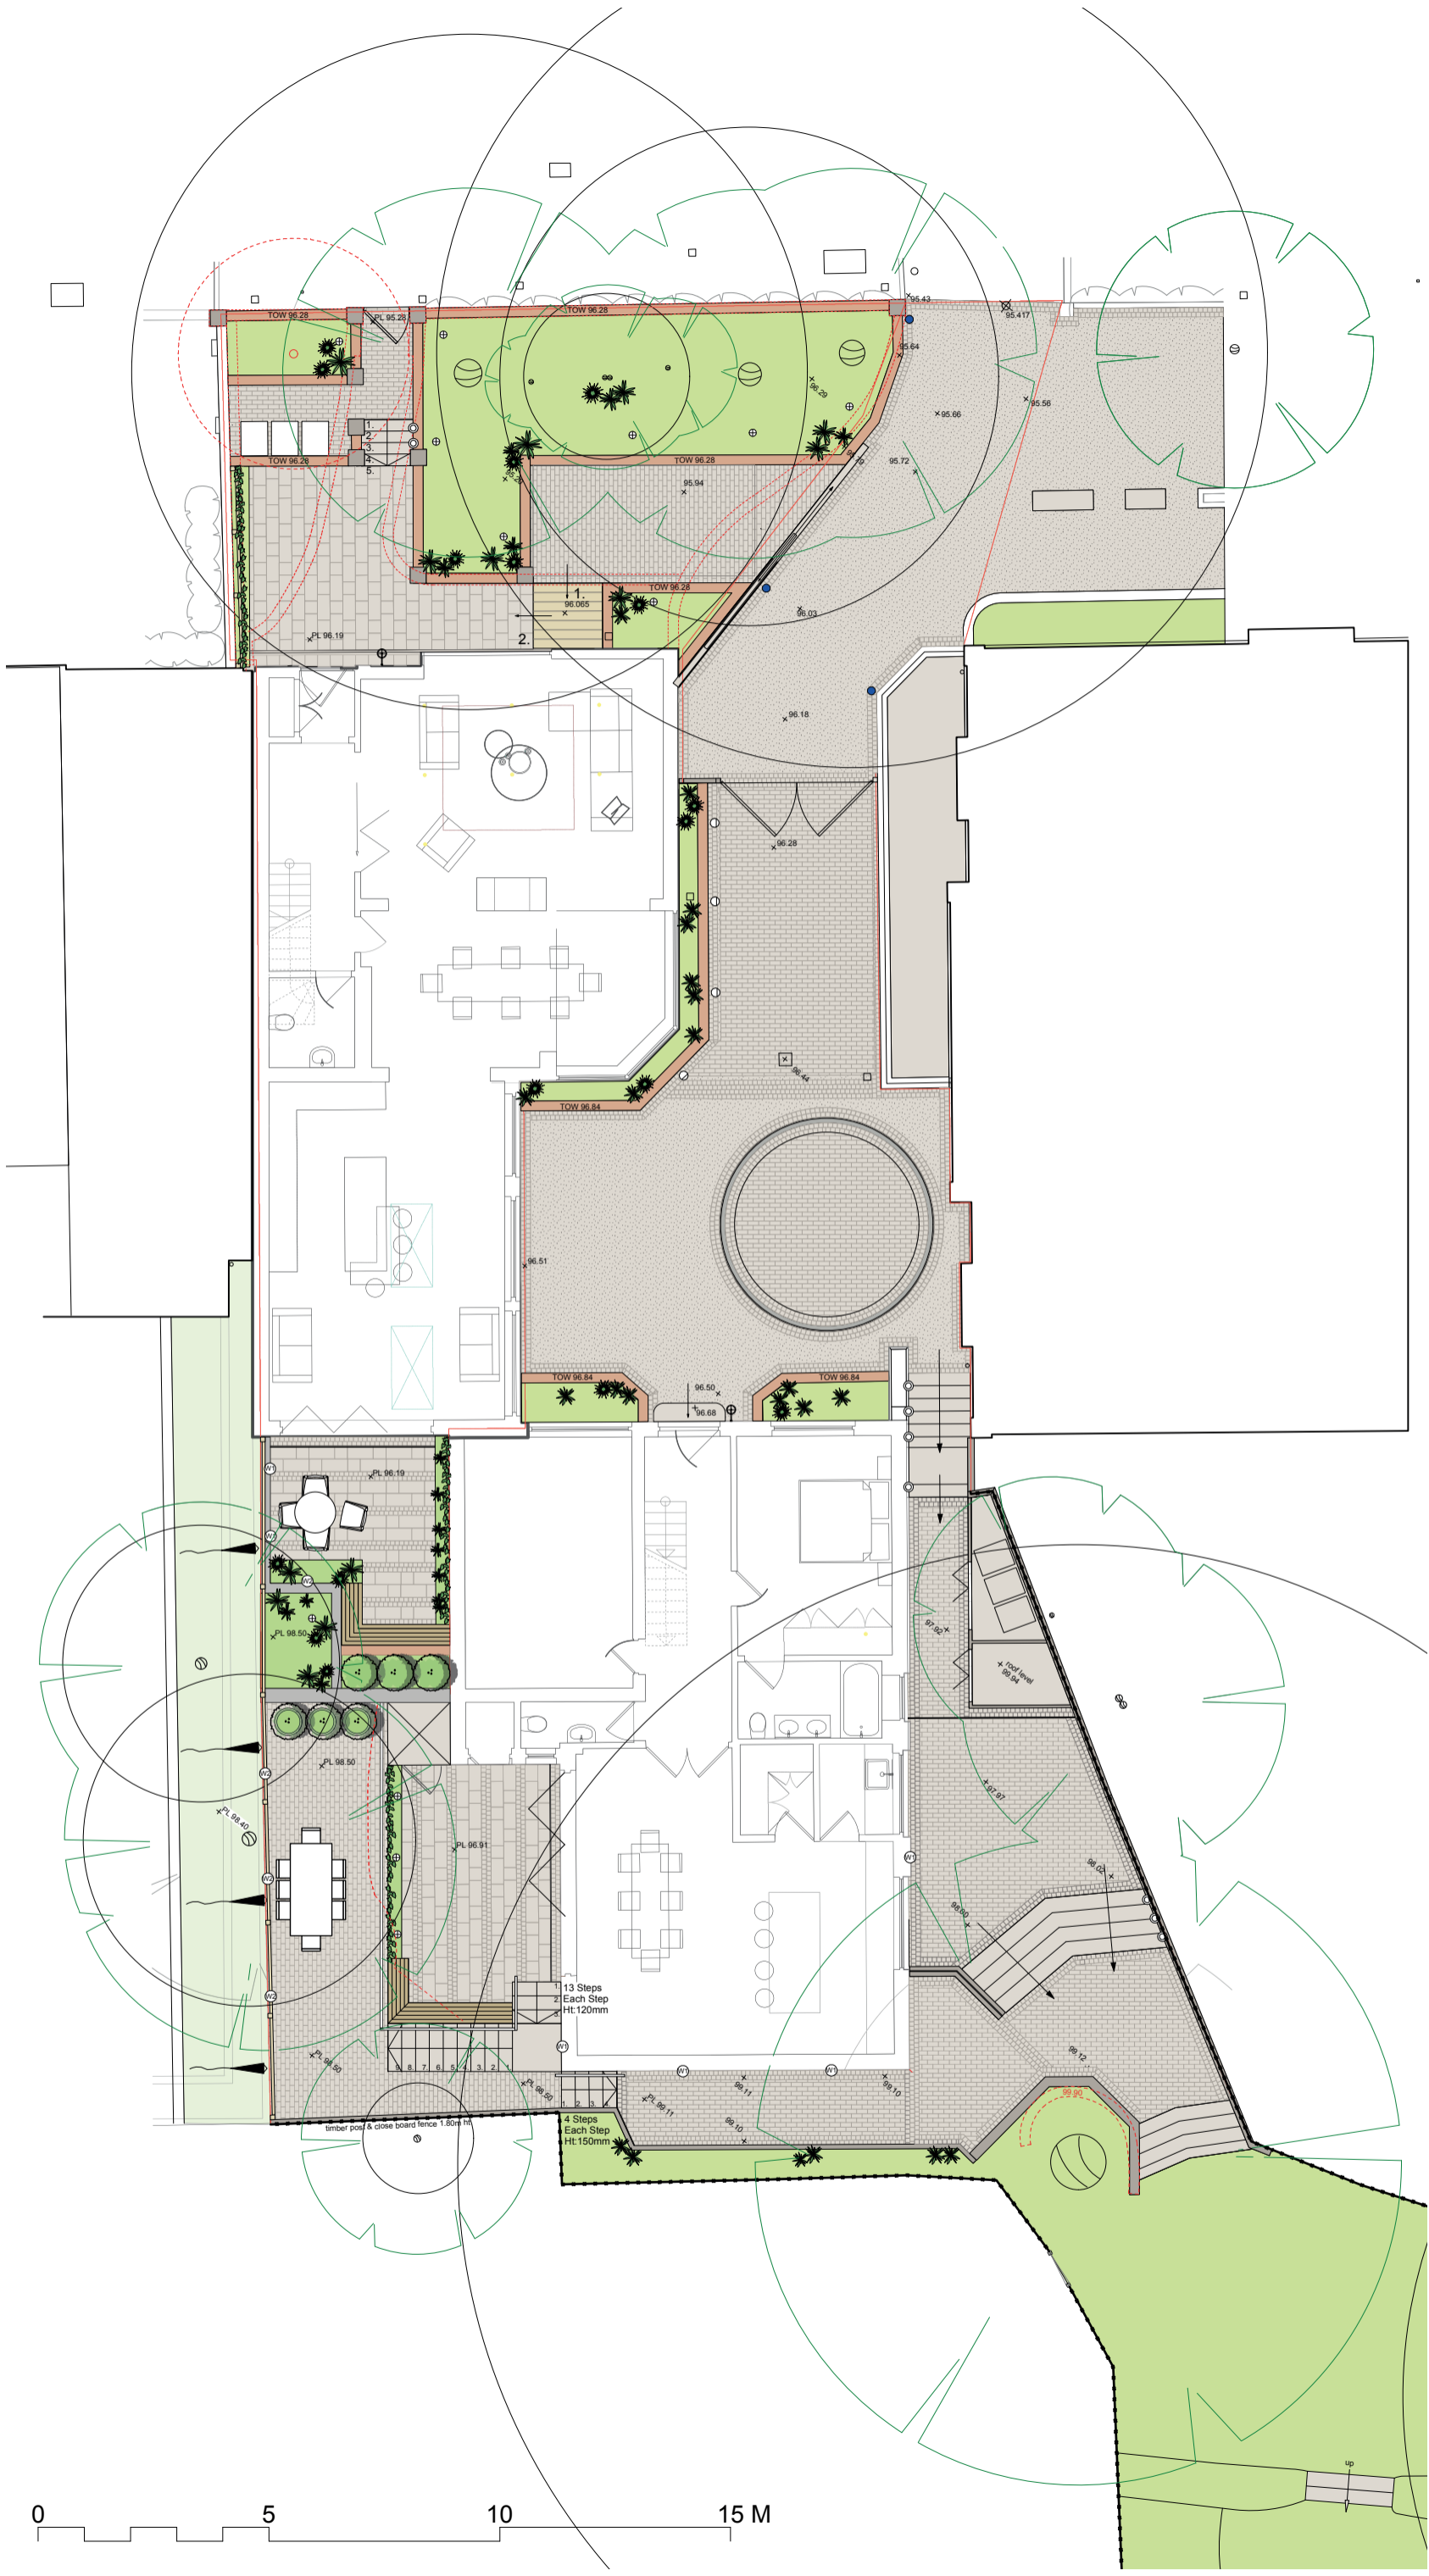

D		
C		
B		
A		
Rev	Date	Details


 Anna French Associates Ltd
 Room 12, The Stable Block
 West Park
 Silsoe, Bedfordshire
 MK45 4HR
 T 01525838796
 E info@annafrenchassociates.co.uk
 W annafrenchassociates.co.uk

Client: _____


Project: **Redington Gardens**

Drawing Title: **Landscape Plan-Main Site**

Phase: **FOR PLANNING**

Drawing Number: 133-PL-001	Rev: -	Date: 24.05.17
Drawn by: AF	Scale: 1:70@A1	

DO NOT SCALE FROM DRAWING.

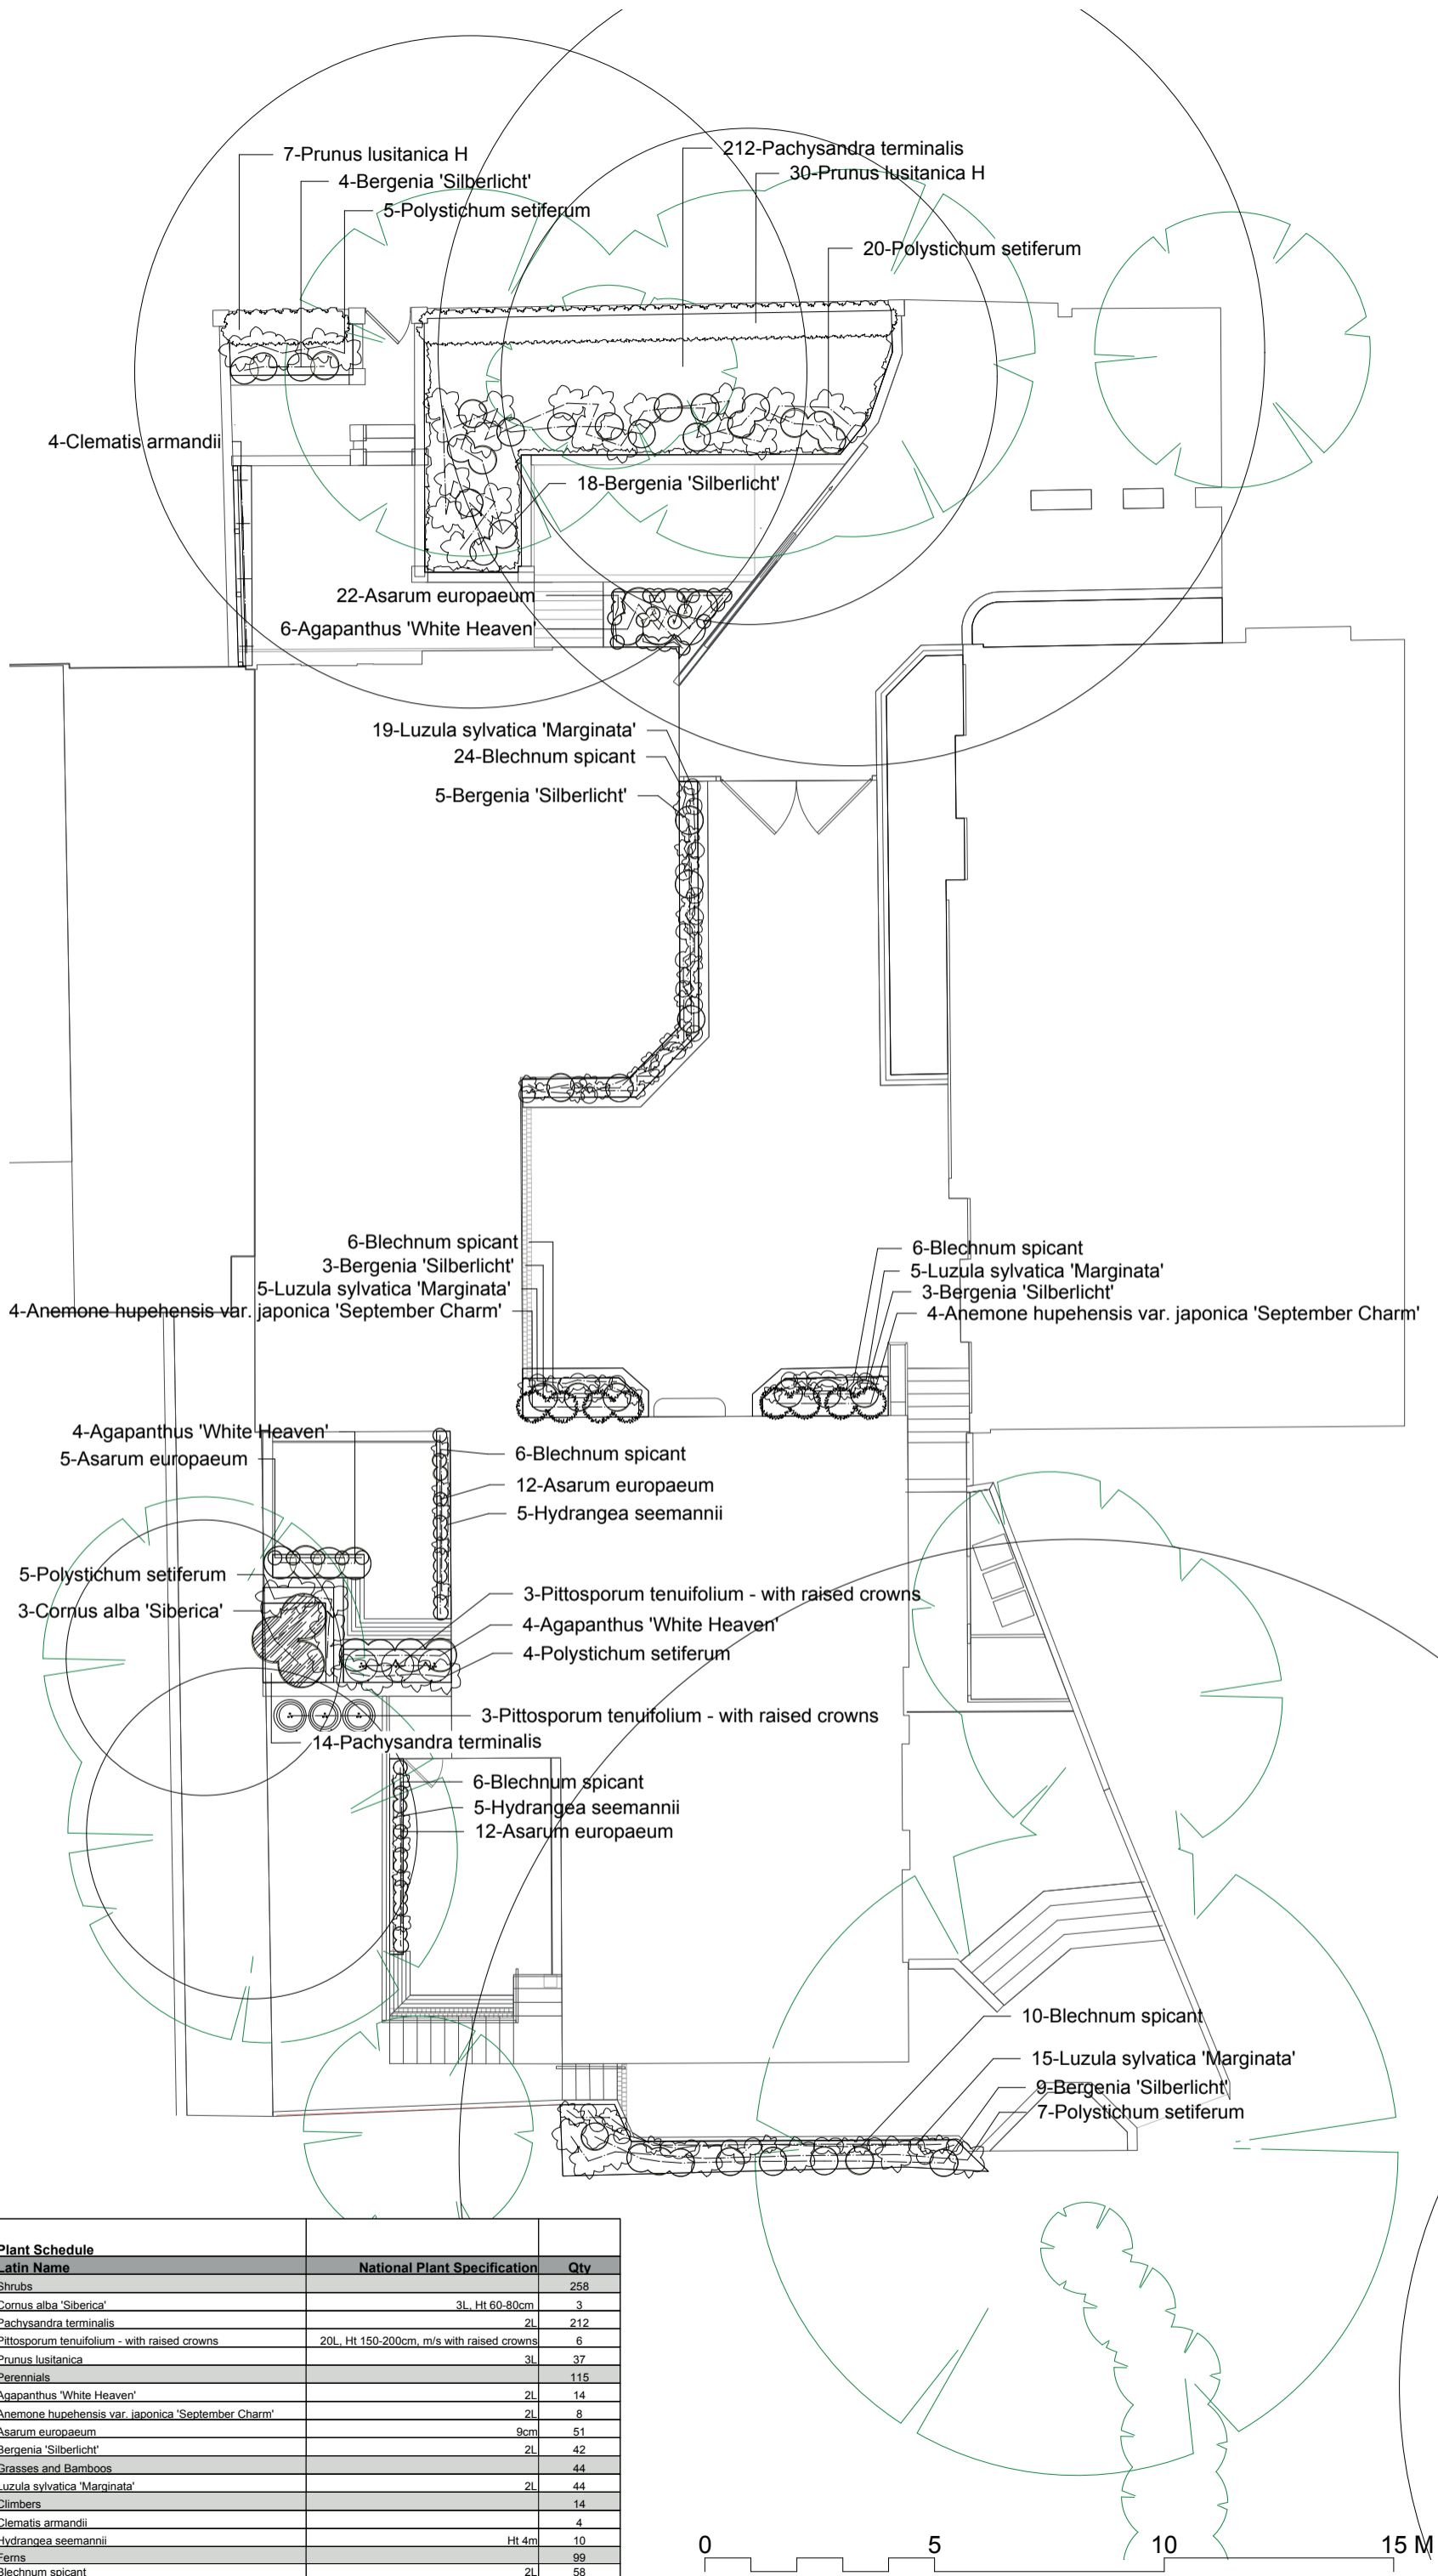

Plant Schedule	National Plant Specification	Qty
Latin Name		
Shrubs		258
Cornus alba 'Siberica'	3L, Ht 60-80cm	3
Pachysandra terminalis	2L	212
Pittosporum tenuifolium - with raised crowns	20L, Ht 150-200cm, m/s with raised crowns	6
Prunus lusitanica	3L	37
Perennials		115
Agapanthus 'White Heaven'	2L	14
Anemone hupehensis var. japonica 'September Charm'	2L	8
Asarum europaeum	9cm	51
Bergenia 'Silberlicht'	2L	42
Grasses and Bamboos		44
Luzula sylvatica 'Marginata'	2L	44
Climbers		14
Clematis armandii		4
Hydrangea seemannii	Ht 4m	10
Ferns		99
Blechnum spicant	2L	58
Polystichum setiferum	2L	41
Total		530



D		
C		
B		
A		
Rev	Date	Details


 Anna French Associates Ltd
 Room 12, The Stable Block
 West Park
 Silsoe, Bedfordshire
 MK45 4HR
 T 0152538796
 E info@annafrenchassociates.co.uk
 W annafrenchassociates.co.uk

Client: _____

Project: **Redington Gardens**

Drawing Title: **Planting Plan-Main Site**


Phase: **FOR PLANNING**

Drawing Number: 133-PL-002	Rev: -	Date: 24.05.17
--------------------------------------	-----------	--------------------------

Drawn by: **AF**

Scale: **1:70@A1**

DO NOT SCALE FROM DRAWING.

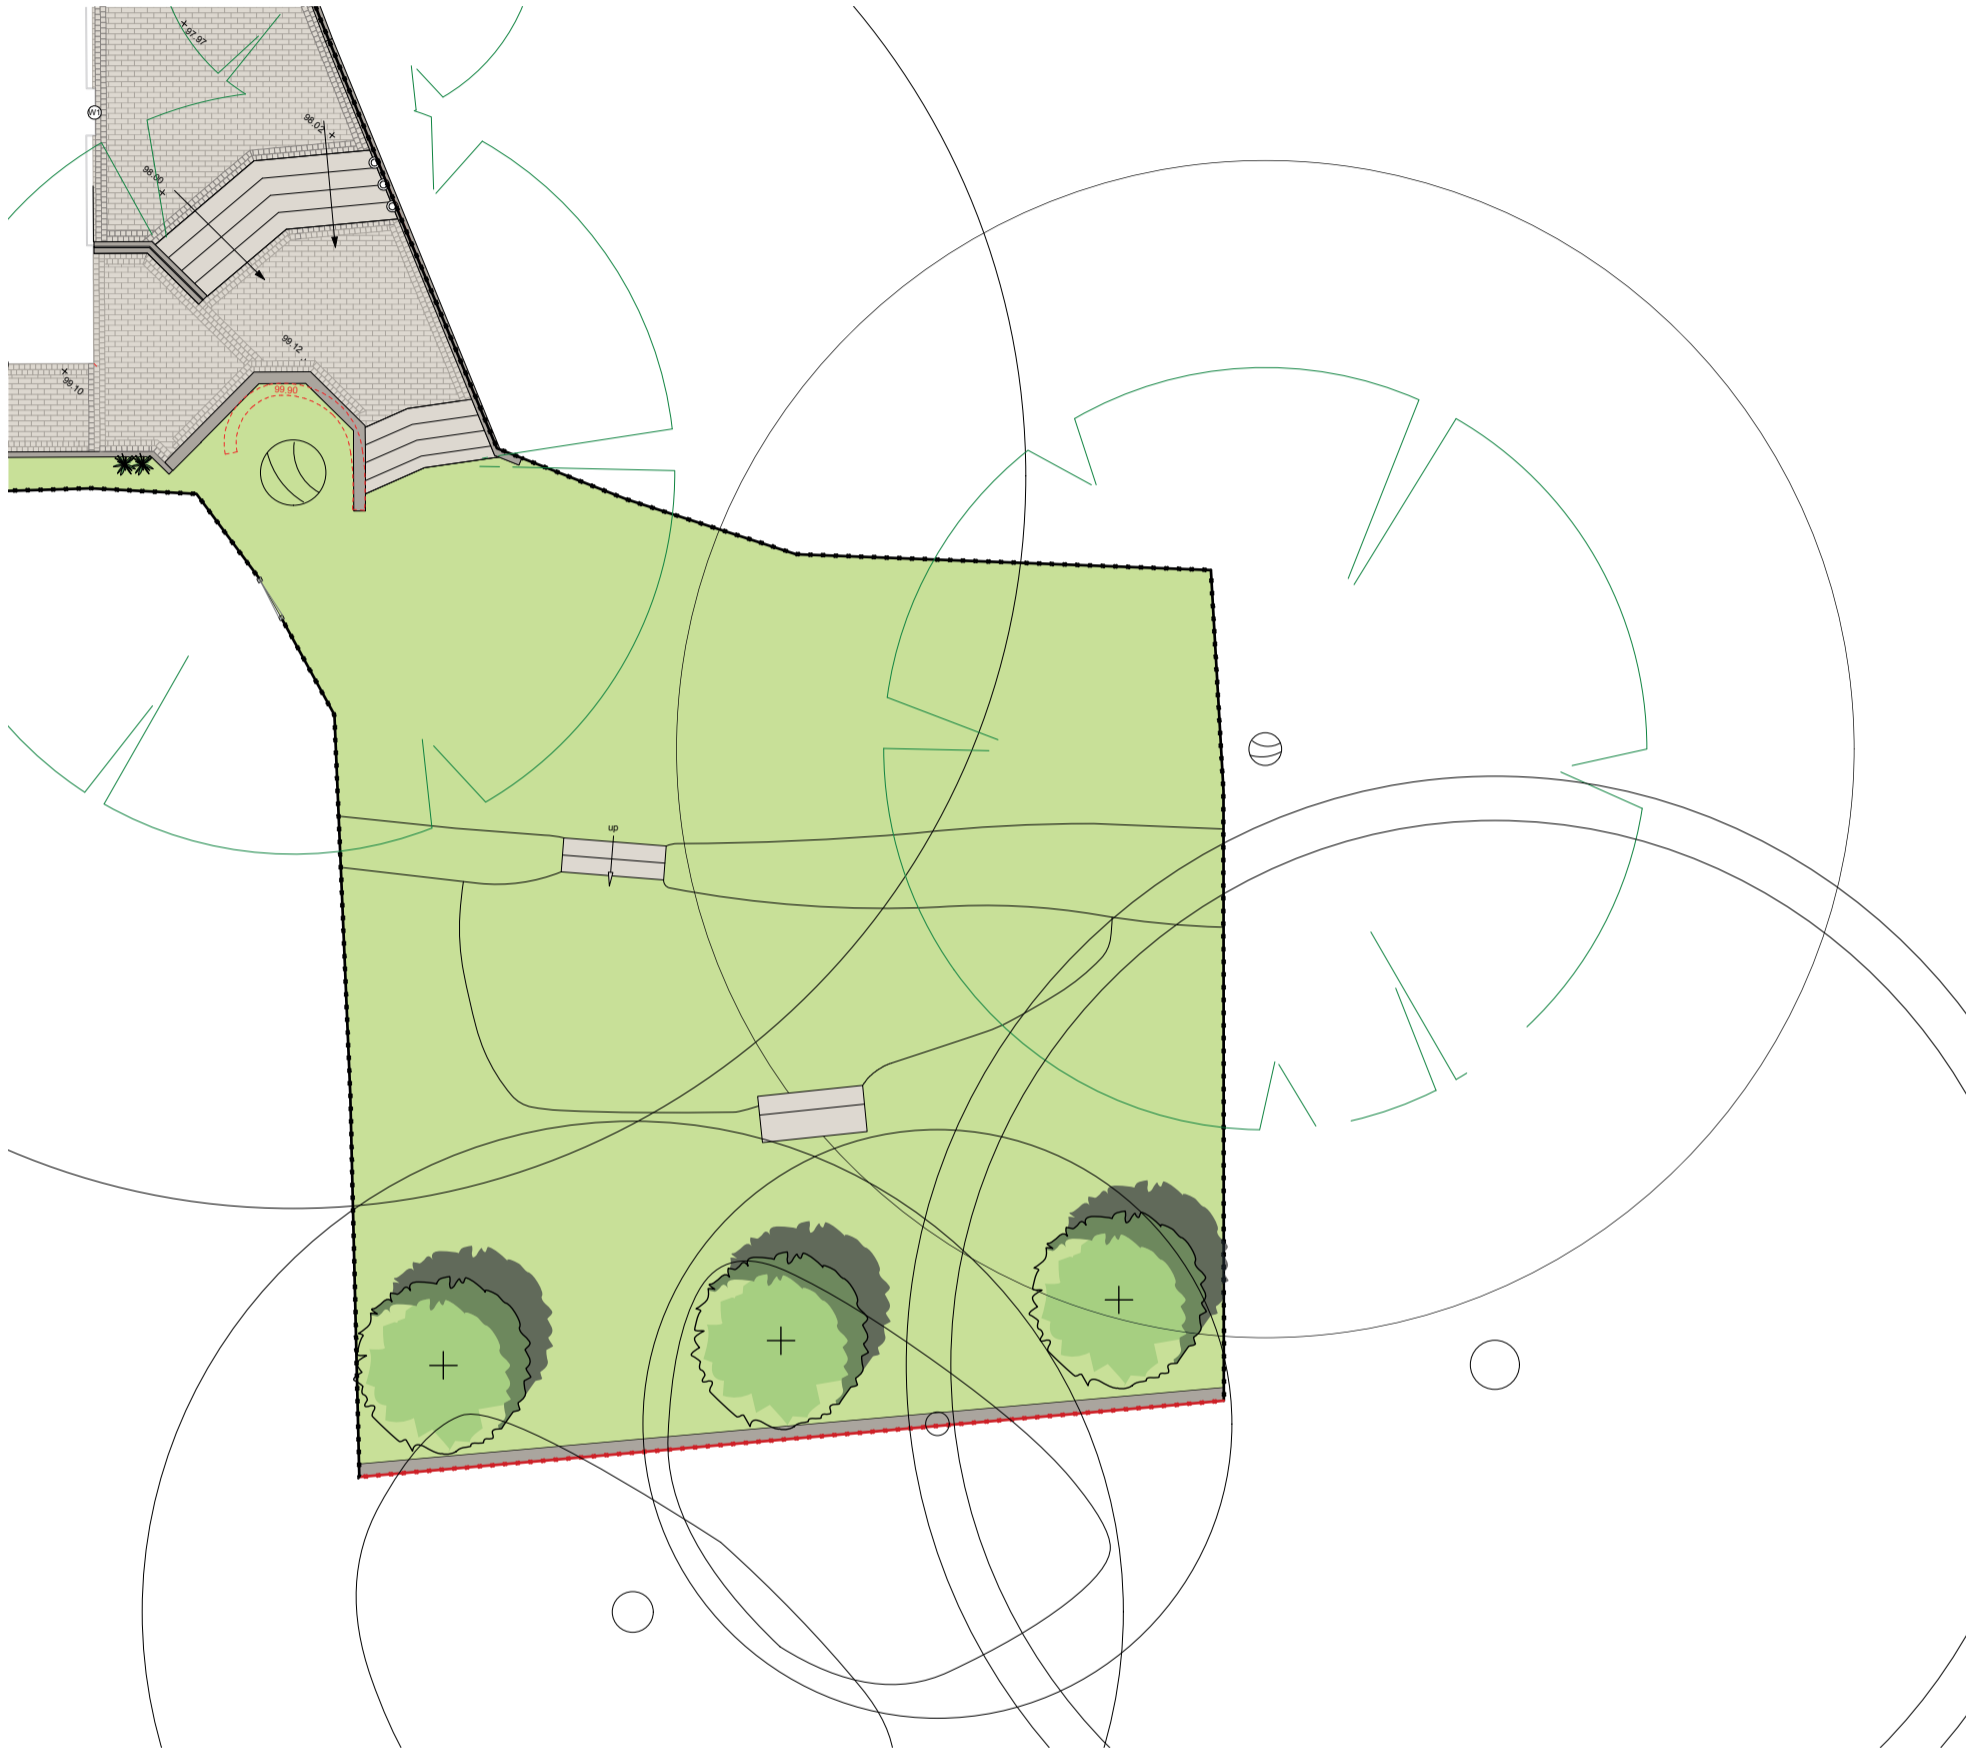

Plant Schedule - Sheet 2		
Latin Name	National Plant Specification	Qty
Trees		3
Prunus 'Tai-haku'	G.14-16cm	3
Total		3



Rev	Date	Details
D		
C		
B		
A		


 Anna French Associates Ltd
 Room 12, The Stable Block
 West Park
 Silsoe, Bedfordshire
 MK45 4HR
 T 01525838796
 E info@annafrenchassociates.co.uk
 W annafrenchassociates.co.uk

Client:


Project:
Redington Gardens

Drawing Title:
Landscape Plan-Rear Garden

Phase:
FOR PLANNING

Drawing Number: 133-PL-003	Rev: -	Date: 24.05.17
Drawn by: AF	Scale: 1:70@A1	

DO NOT SCALE FROM DRAWING.

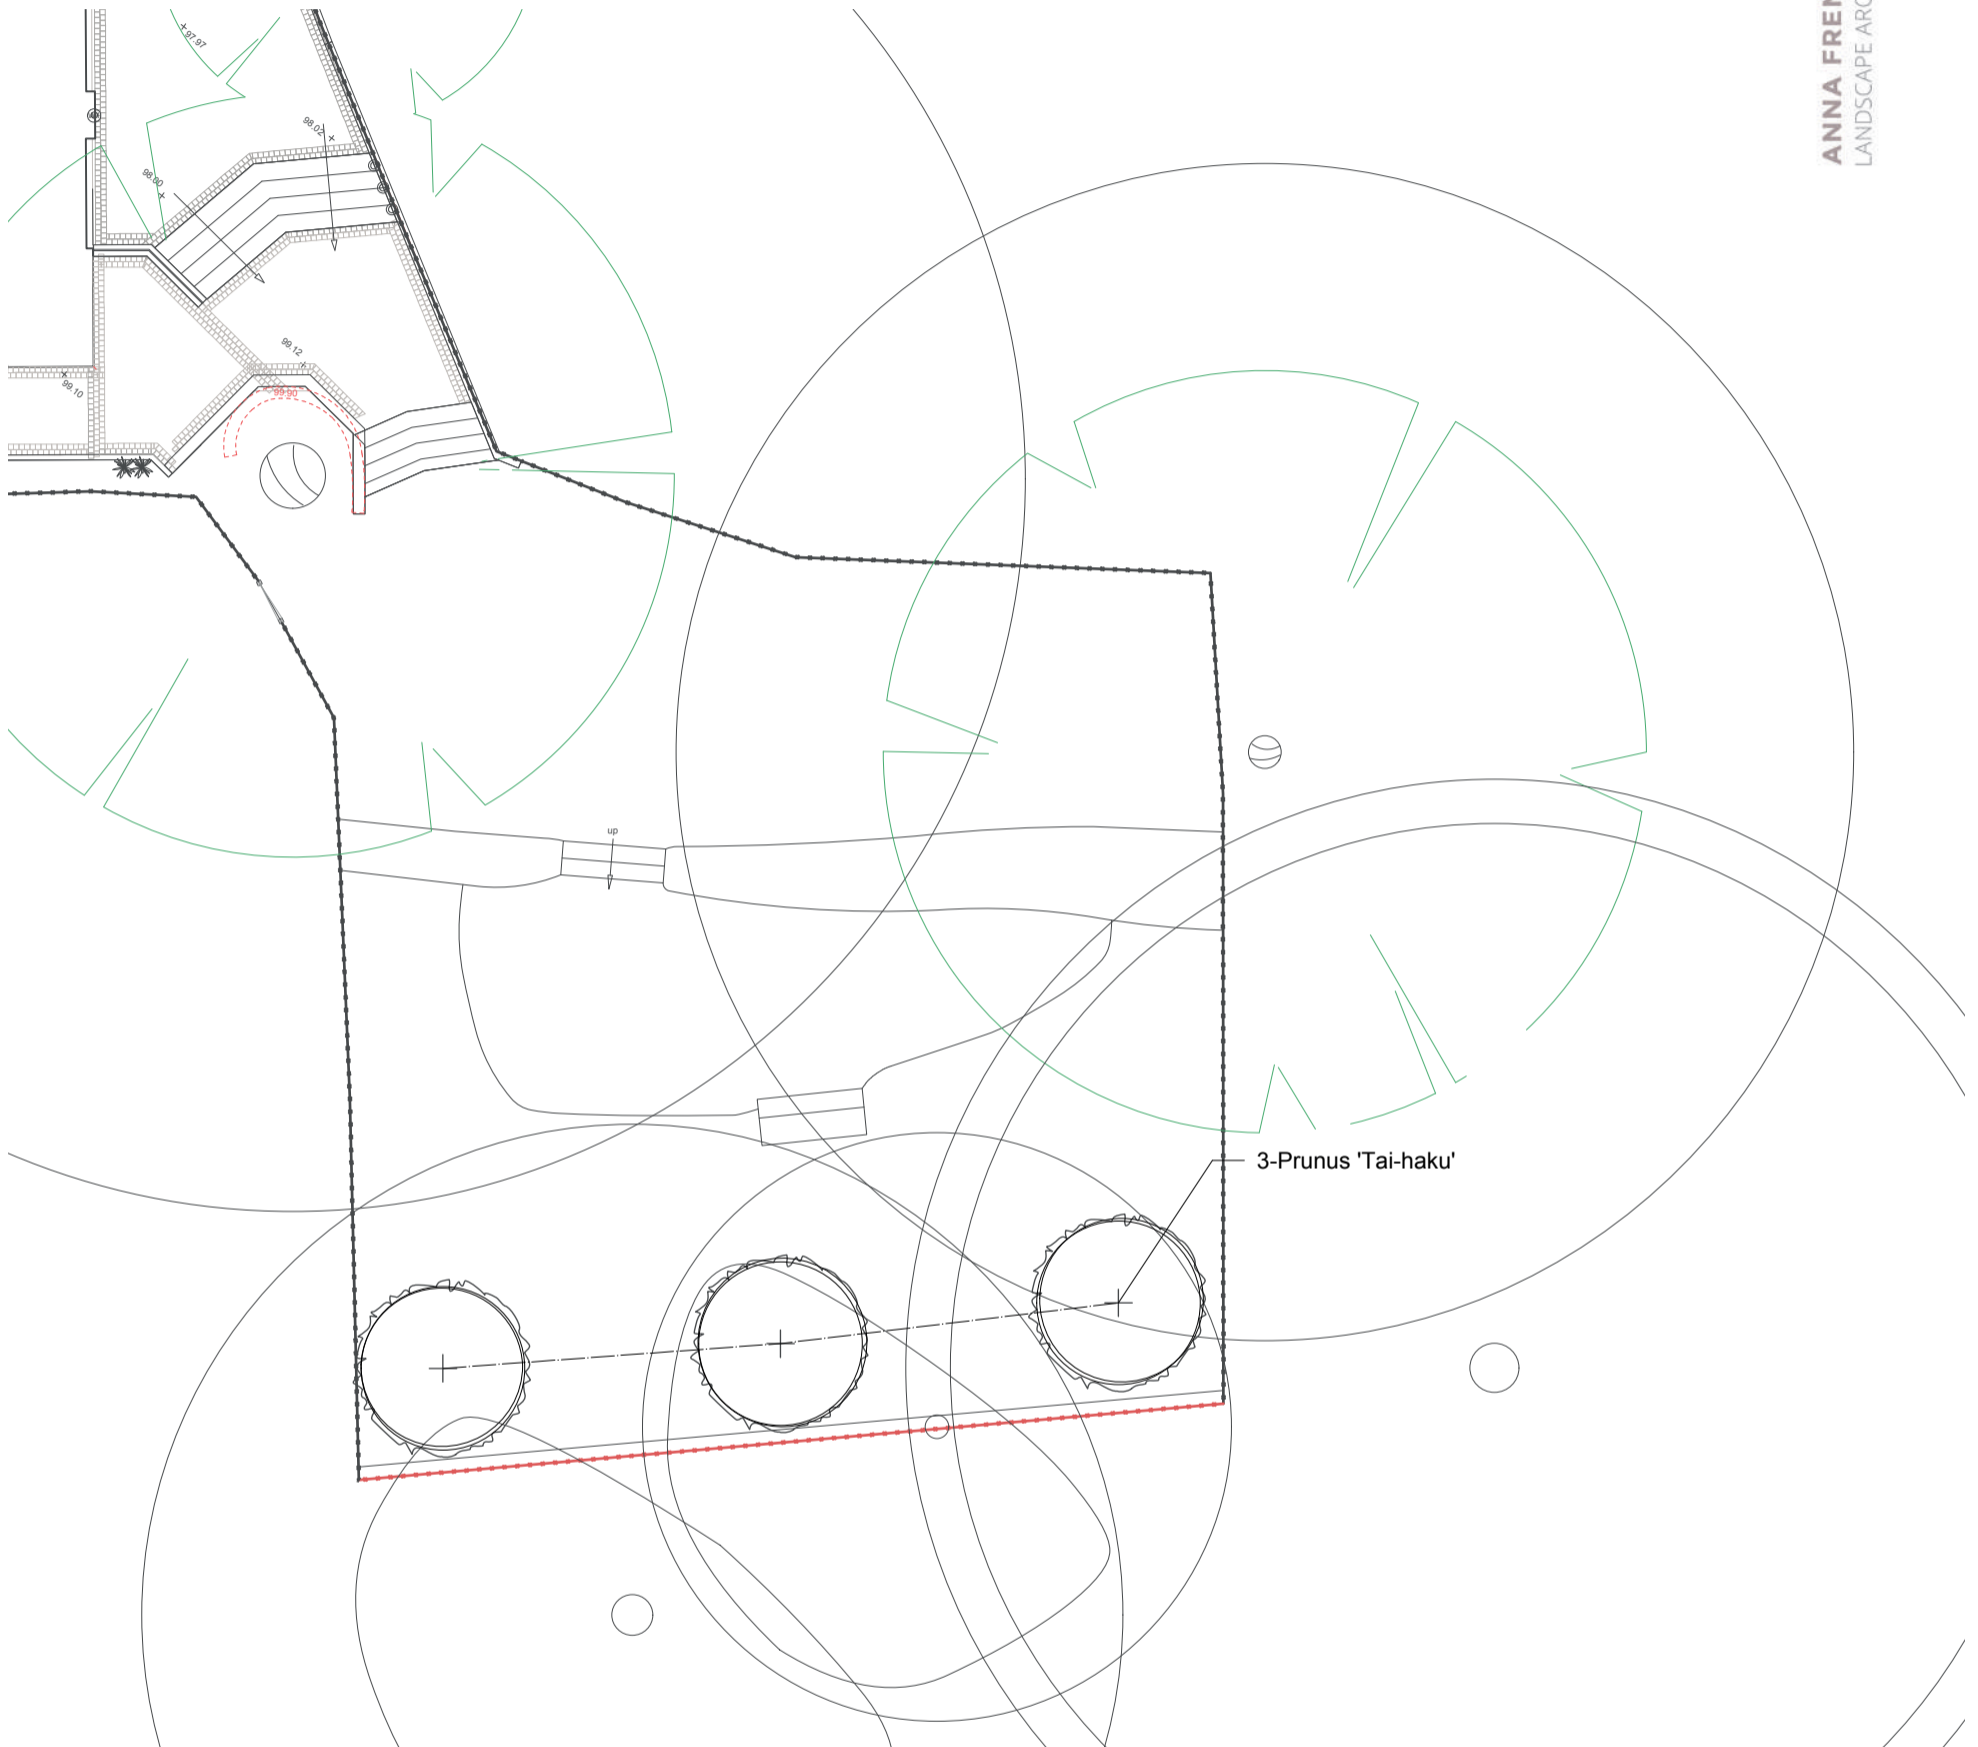

Plant Schedule - Sheet 2		
Latin Name	National Plant Specification	Qty
Trees		3
Prunus 'Tai-haku'	G.14-16cm	3
Total		3



D		
C		
B		
A		
Rev	Date	Details


 Anna French Associates Ltd
 Room 12, The Stable Block
 West Park
 Silsoe, Bedfordshire
 MK45 4HR
 T 01525838796
 E info@annafrenchassociates.co.uk
 W annafrenchassociates.co.uk

Client:		
Project: Redington Gardens		
Drawing Title: Planting Plan-Rear Garden		
Phase: FOR PLANNING		
Drawing Number: 133-PL-004	Rev: -	Date: 24.05.17
Drawn by: AF	Scale: 1:70@A1	

DO NOT SCALE FROM DRAWING.