
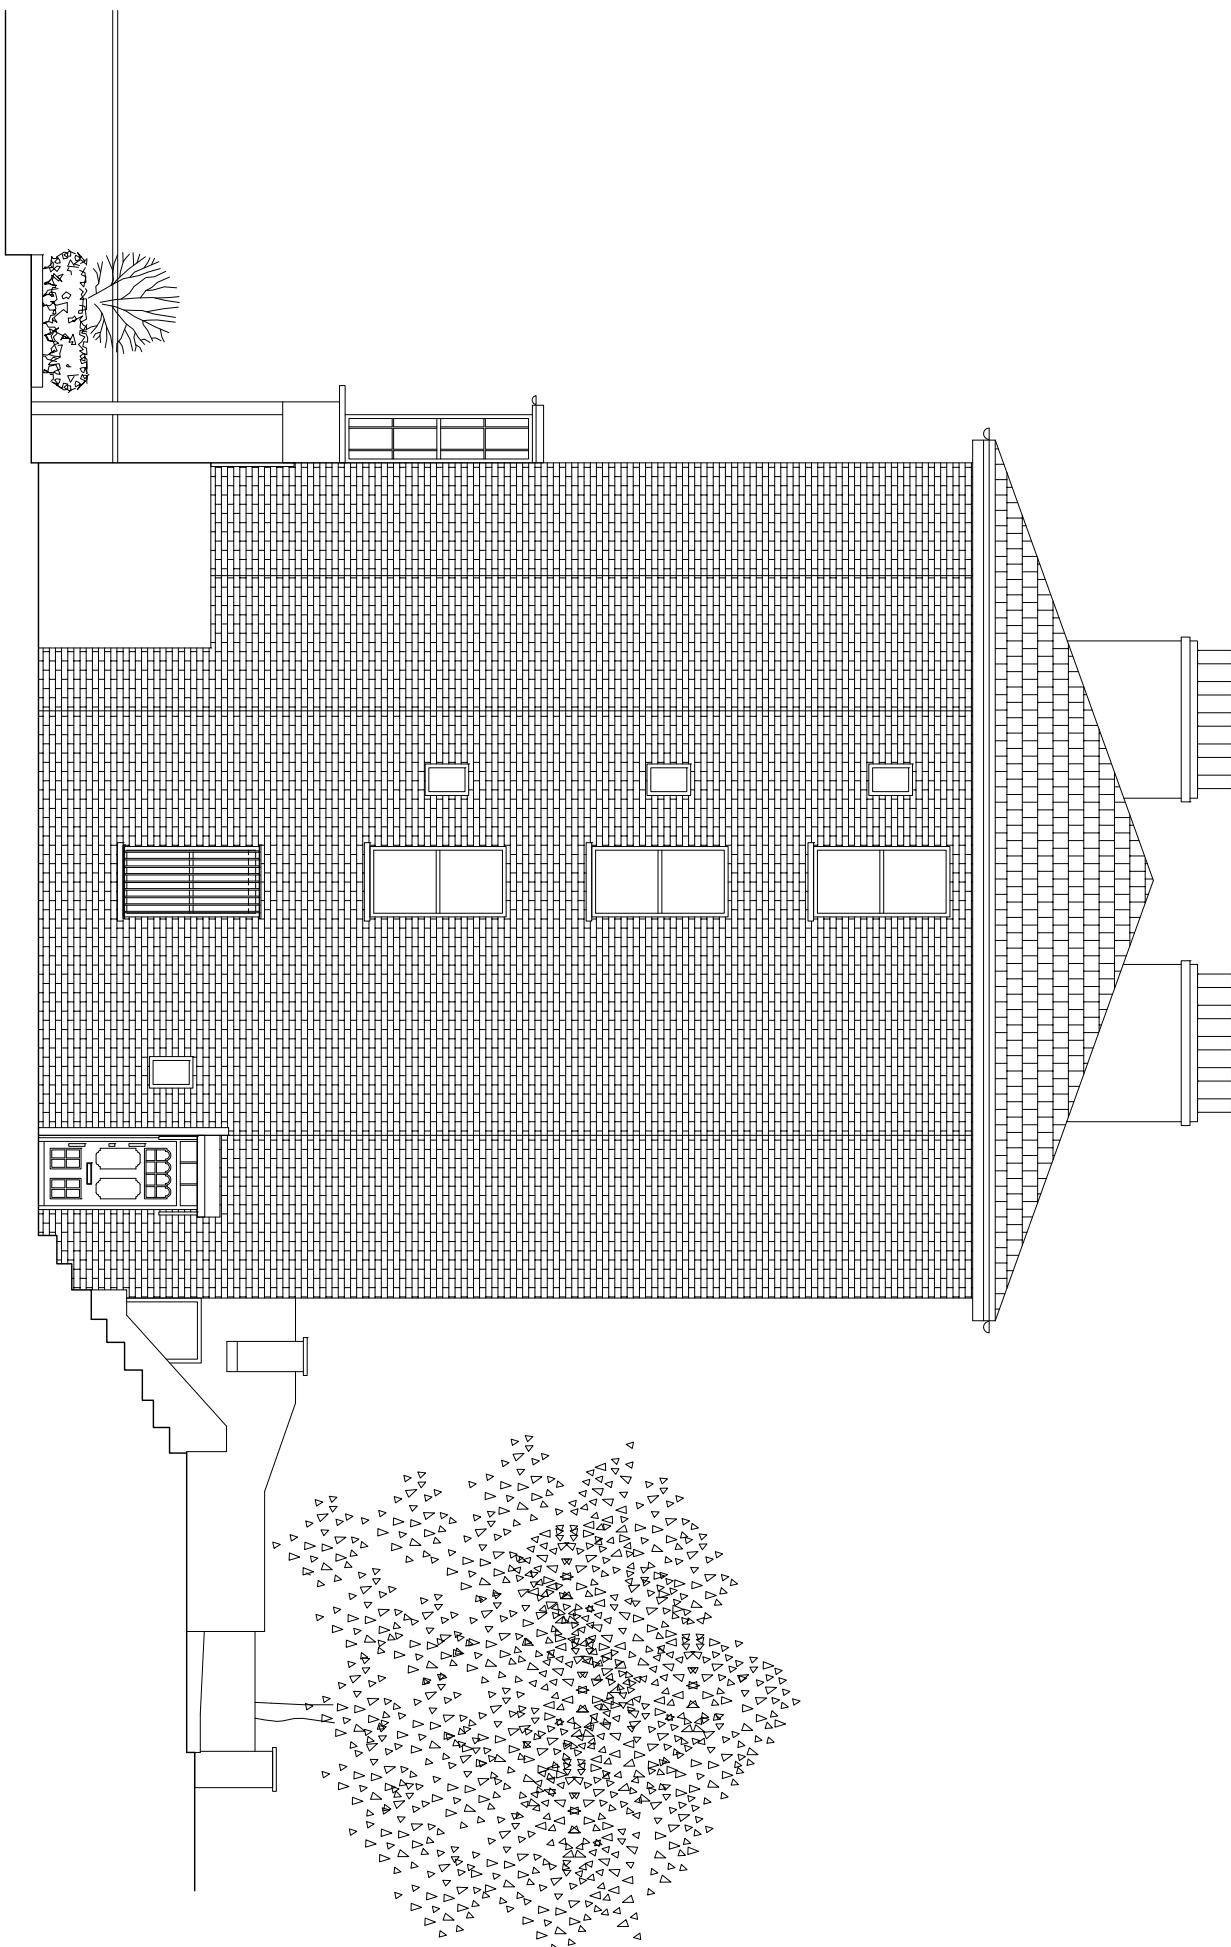


NOTES
These drawings are for planning purposes only and not for
construction.
This drawing must not be copied in whole or in part without the
prior written consent of Sketch London Architects Ltd
© Copyright Sketch London Architects Ltd

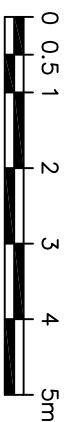

Existing Side Elevation

Drawing Title:	EXISTING SIDE ELEVATION		
Client:	RUPERT WEST		
Client Ref:			
Project:	34A KING HENRY'S ROAD		
Scale:	1:100 @ A3	Date:	FEB '17
Project Co-ordinator:	WD		
Issue Status:	PLANNING		
Job No:	Type:	Dwg No:	Revision:
1079	D	302	A
Issue:	Notes:		Date:
	Revision: A	ISSUED TO PLANNING	26.05.2017

SKETCH
LONDON ARCHITECTS
STUDIO 415, THE LIGHTBULB
1 FILAMENT WALK
WANDSWORTH
SW18 4GQ