


NOTES
 These drawings are for planning purposes only and not for construction.
 This drawing must not be copied in whole or in part without the prior written permission of Sketch London Architects Ltd.
 © Copyright Sketch London Architects Ltd

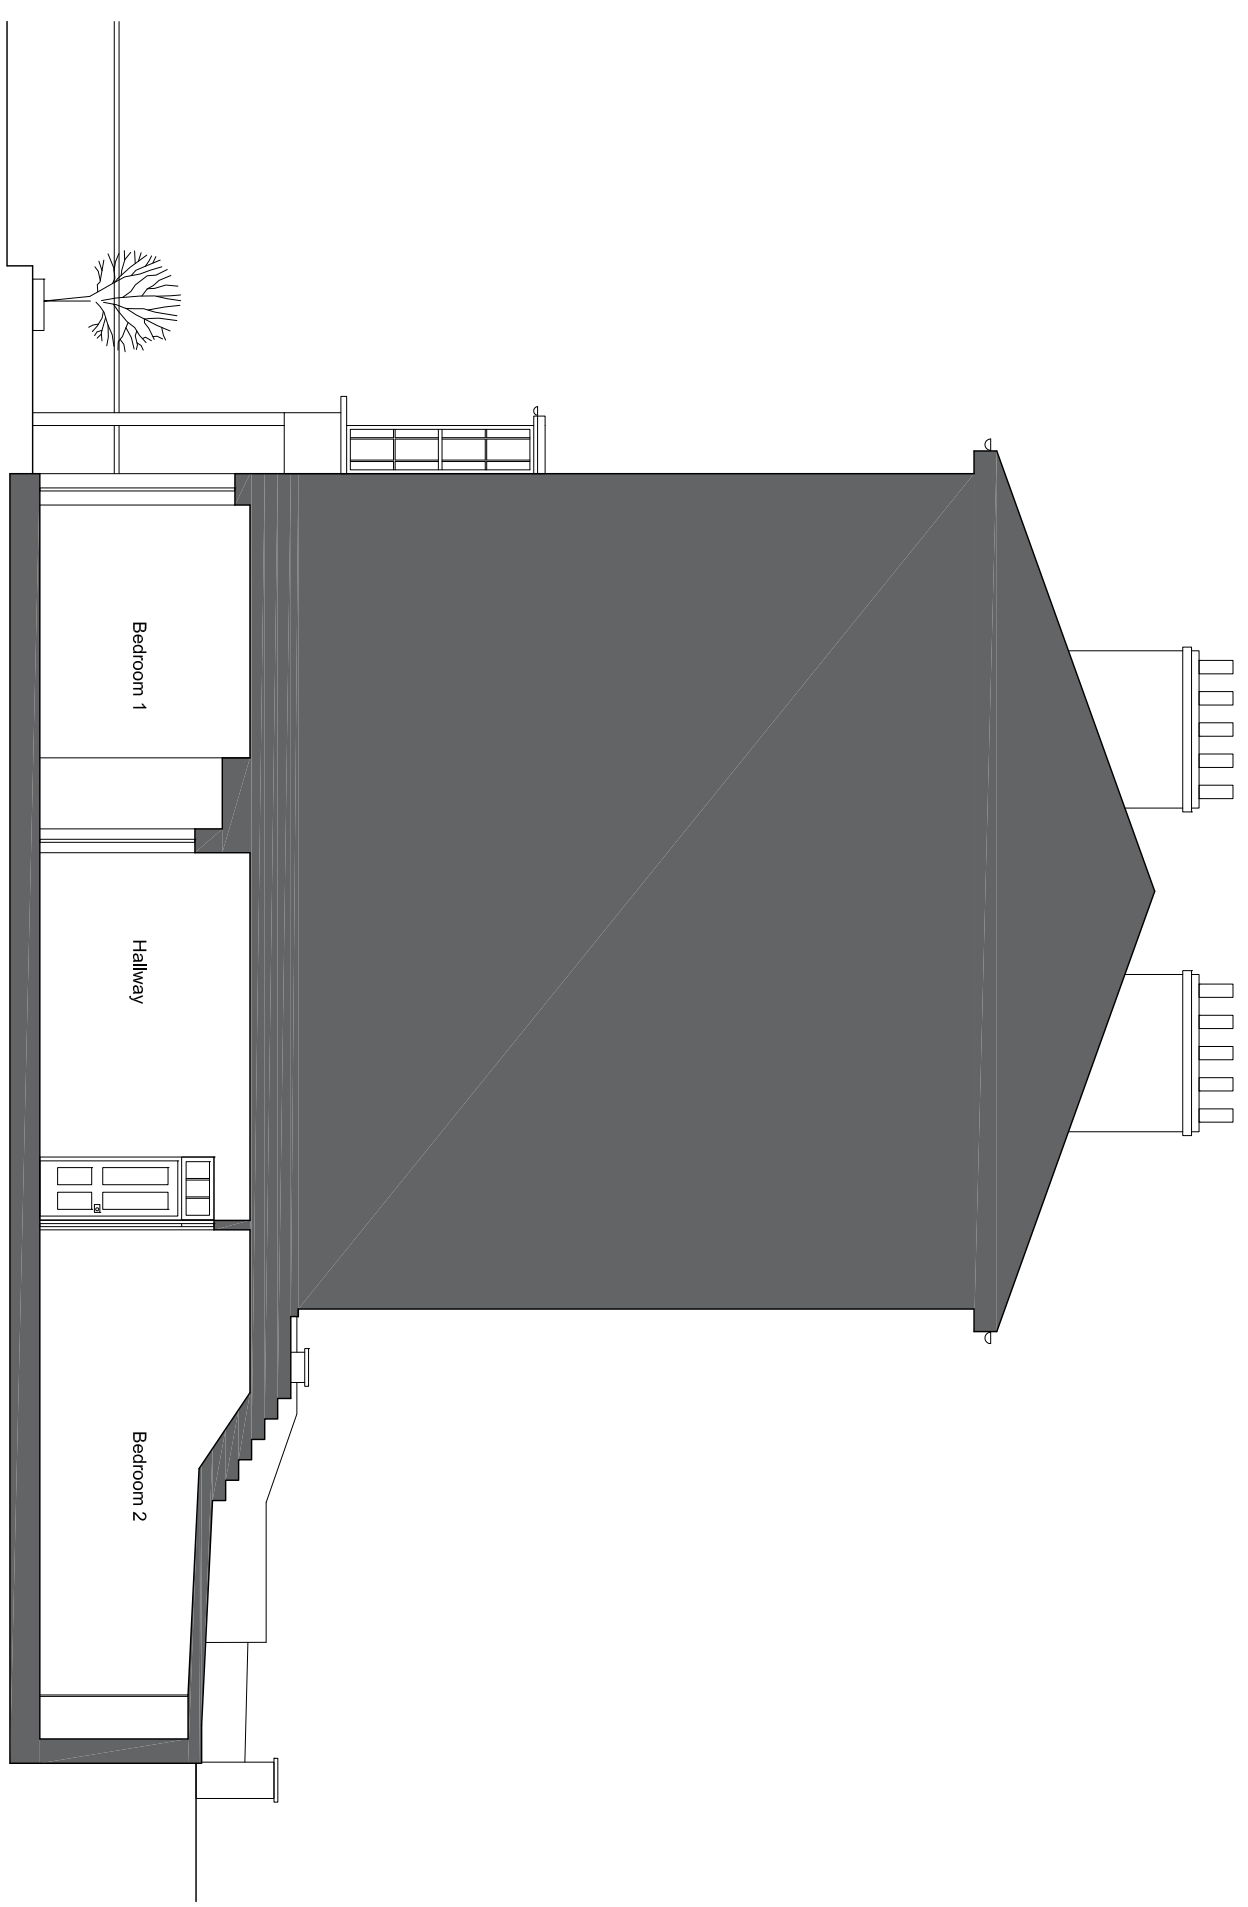

Existing Section AA

Drawing Title: EXISTING SECTION AA	
Scale: 1:100 @ A3	Date: FEB '17
Project Co-ordinator	WD
Issue Status: PLANNING	

Client: RUPERT WEST			
Client Ref:			
Project: 34A KING HENRY'S ROAD			
Job No: 1079	Type: D	Dwg No: 200	Revision: A

SKETCH
 LONDON ARCHITECTS
 STUDIO 415, THE LIGHTBULB
 1 FILAMENT WALK
 WANDSWORTH
 SW18 4GQ

Issue: A	Note: ISSUED TO PLANNING	Date: 26.05.2017
-----------------	---------------------------------	-------------------------