


DO NOT SCALE OFF THIS DRAWING.
REPORT ALL ERRORS AND
DISCREPANCIES TO THE
ARCHITECT PROMPTLY.

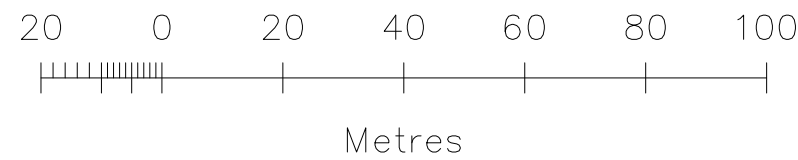

No	DATE	BY	COMMENTS

REVISION NOTES

PLANNING

CLIENT: Cambridge Terrace developments Ltd.

JOB:
6-10 Cambridge Terrace &
1-2 Chester Gate
Regents Park
London NW1

DRAWING TITLE:
Site Location Plan

SCALE: 1:1250 @ A3 DATE: Nov 2008 DRAWN BY:

MOXLEY ARCHITECTS LTD.
47 Clapham High Street, London SW4 7TL
Tel: 020 7720 8968
Fax: 020 7627 2533
info@moxley.co.uk

DRAWING NO:
639-1.001

FILE: