




Existing elevation of typical sliding door

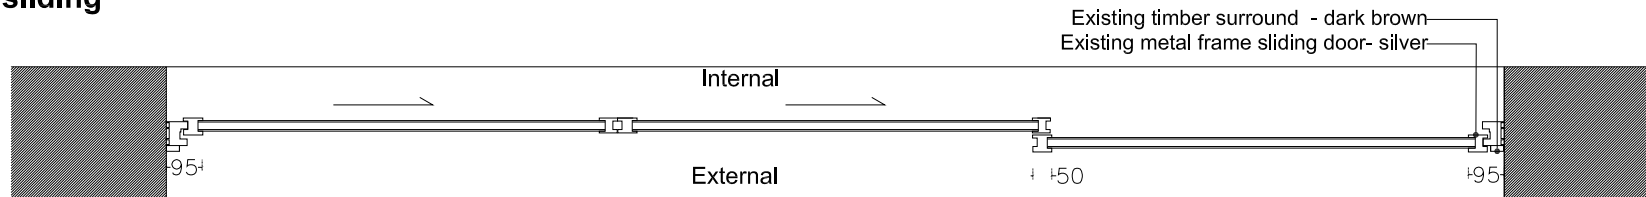

Proposed plan of typical sliding door

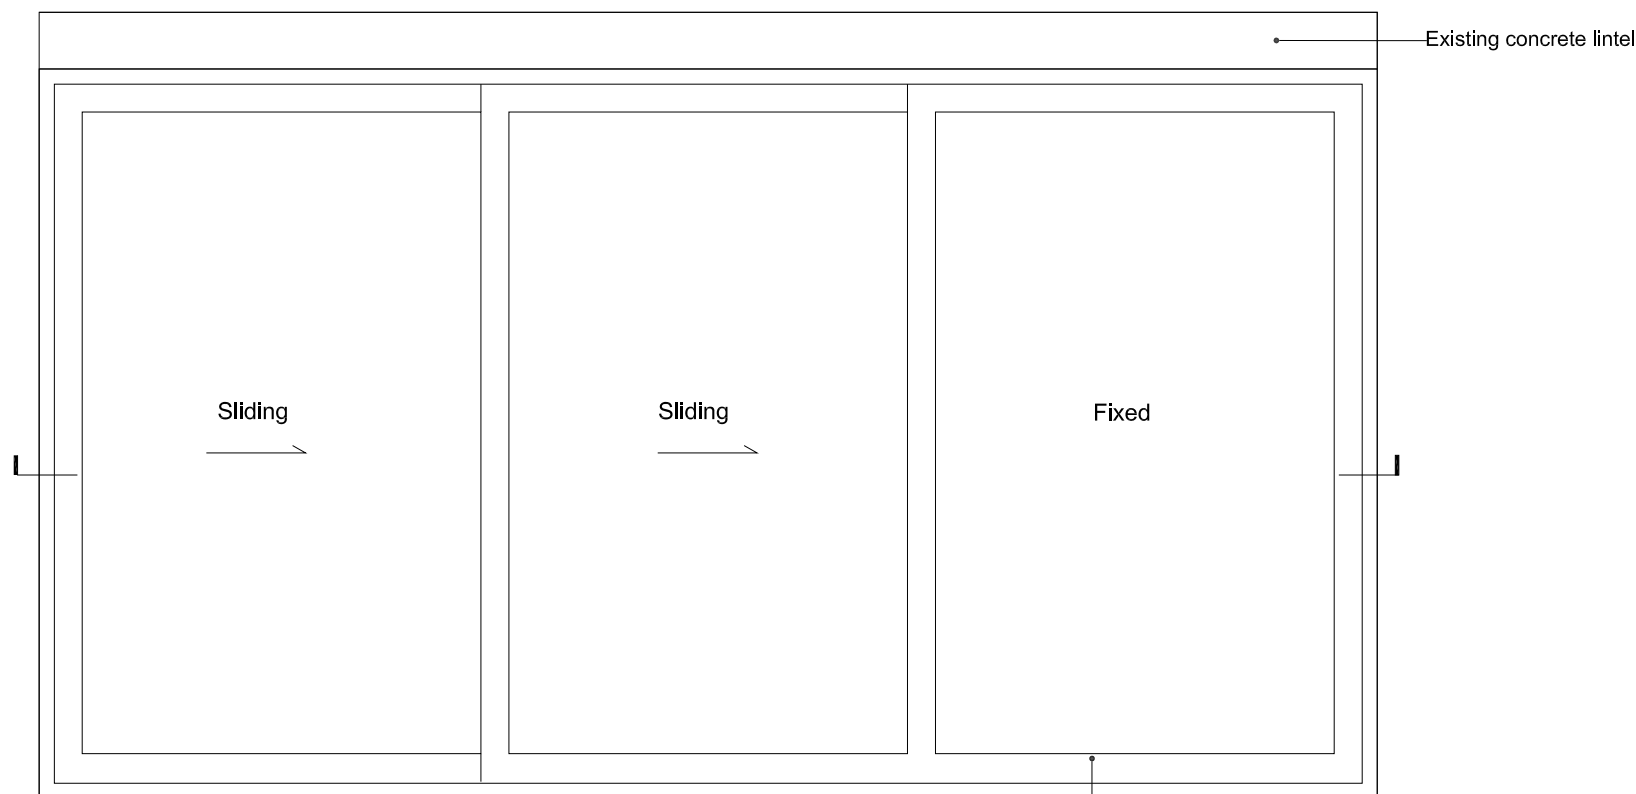

Proposed elevation of typical sliding door

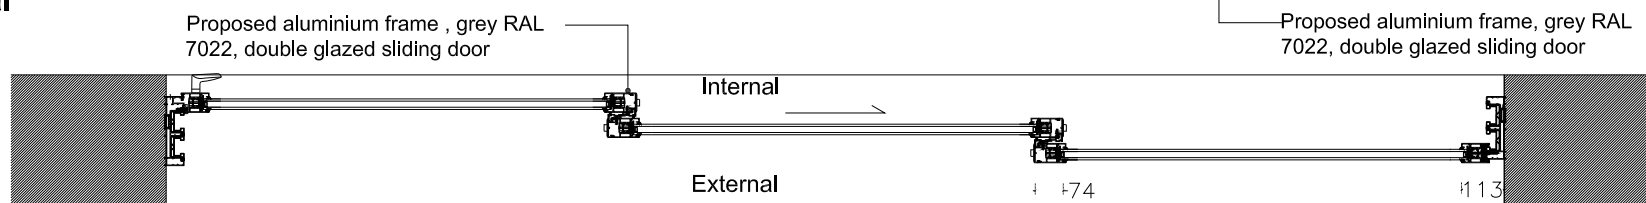

Proposed plan of typical sliding door



Please note all dimensions are approximate

NOTES

DO NOT SCALE FROM DRAWING. ALL DIMENSIONS, LEVELS, COORDINATES, SETTING OUT, TO BE CHECKED ON SITE AND ANY DISCREPANCY REPORTED IMMEDIATELY TO THE ARCHITECT AND PROJECT MANAGER.

PROJECT

135 Haverstock Hill

CLIENT

Michael Gross

DRAWING NAME

Typical detail of existing and proposed sliding door - Type A

REVISIONS

STATUS	SCALE
Planning	1 : 20@A3
DRAWING NUMBER	DATE
HYA 15042 (P) 322	25/05/17



HIGGS YOUNG ARCHITECTS LTD
54 BOSTON PLACE
LONDON NW1 6ER
Tel: 0044 (0)20 7724 9395
E-mail: info@higgseyoung.com