



Existing metal frame door - silver
Existing timber surround - dark brown

Existing timber surround - dark brown
Existing metal frame door - silver

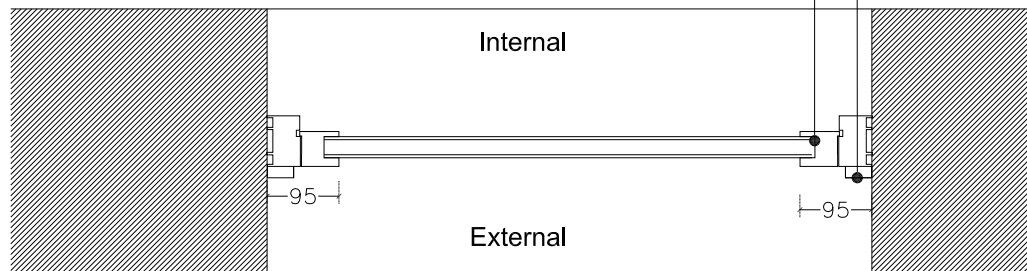

Existing elevation of typical door

Existing plan of typical door

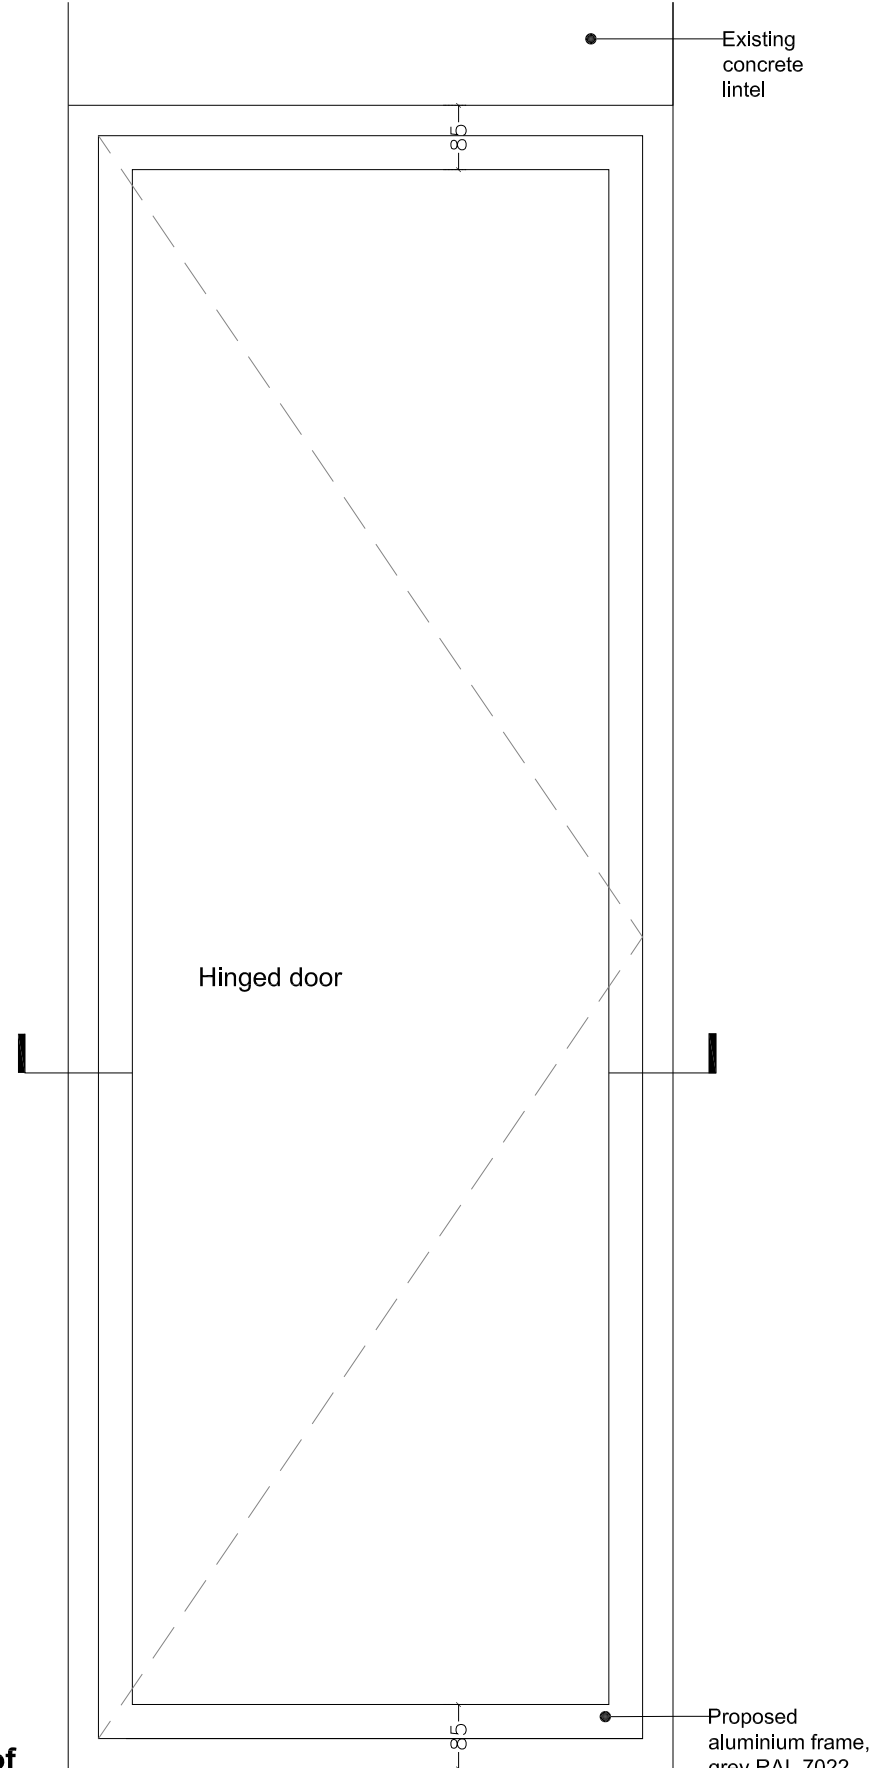


Existing concrete lintel

Hinged door

Proposed aluminium frame, grey RAL 7022, double glazed door

Proposed aluminium frame, grey RAL 7022, double glazed door

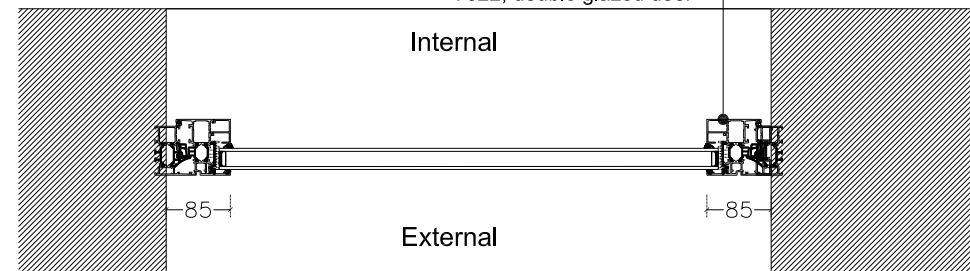

Proposed elevation of typical door

Proposed plan of typical door



Please note all dimensions are approximate

NOTES

DO NOT SCALE FROM DRAWING. ALL DIMENSIONS, LEVELS, COORDINATES, SETTING OUT, TO BE CHECKED ON SITE AND ANY DISCREPANCY REPORTED IMMEDIATELY TO THE ARCHITECT AND PROJECT MANAGER.

PROJECT

135 Haverstock Hill

CLIENT

Michael Gross

DRAWING NAME

Typical detail of existing and proposed door - Type C

REVISIONS

STATUS	SCALE
Planning	1 : 10@A3
DRAWING NUMBER	DATE
HYA 15042 (P) 324	25/05/17

HIGGS YOUNG
ARCHITECTS

HIGGS YOUNG ARCHITECTS LTD
54 BOSTON PLACE
LONDON NW1 6ER
Tel: 0044 (0)20 7724 9395
E-mail: info@higgseyoung.com