

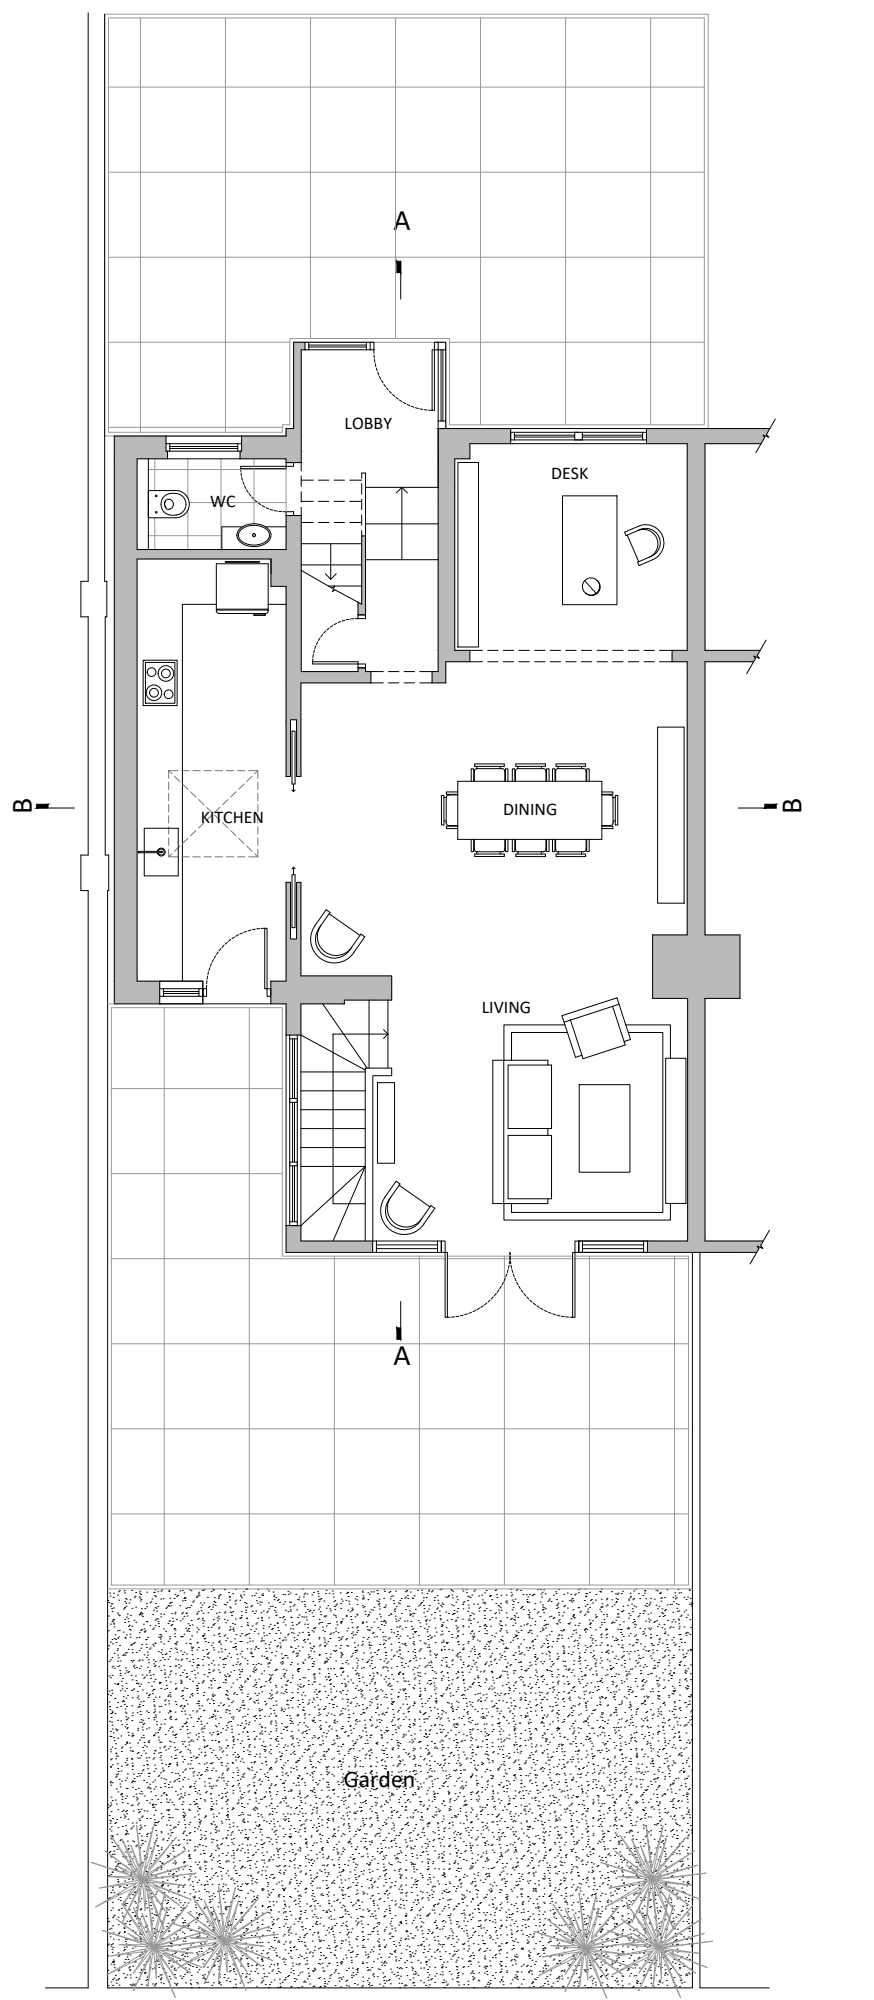


PROPOSED BASEMENT FLOOR

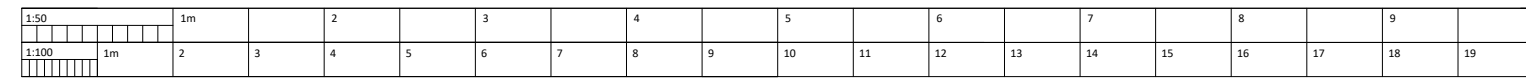

PROPOSED GROUND FLOOR

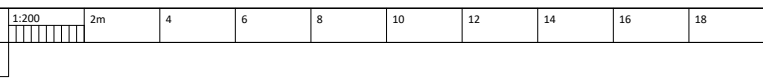

Notes

All dimensions must be checked and A.J Browne are to be informed of any discrepancies prior to construction. This drawing and any of the details therein remain the copyright of A.J Browne.

REVISION	DATE / BY	AMENDMENT

A J BROWNE R.I.B.A
 18-20 Chelsea Manor Street,
 London SW3 3UH
 Telephone: 07976 960 693
 info@ajbrowne.com

project title		14D Avenue Road, London, NW8 6BP	
drawing title		Proposed Basement - Ground Floor	
status	PLANNING	drawing no	P100
date	November 2016	revision	D
scale	1:100 @ A3	drawn	VC / GA
job no	5030	checked	AJB