




PROPOSED GROUND FLOOR

Scale 1:100

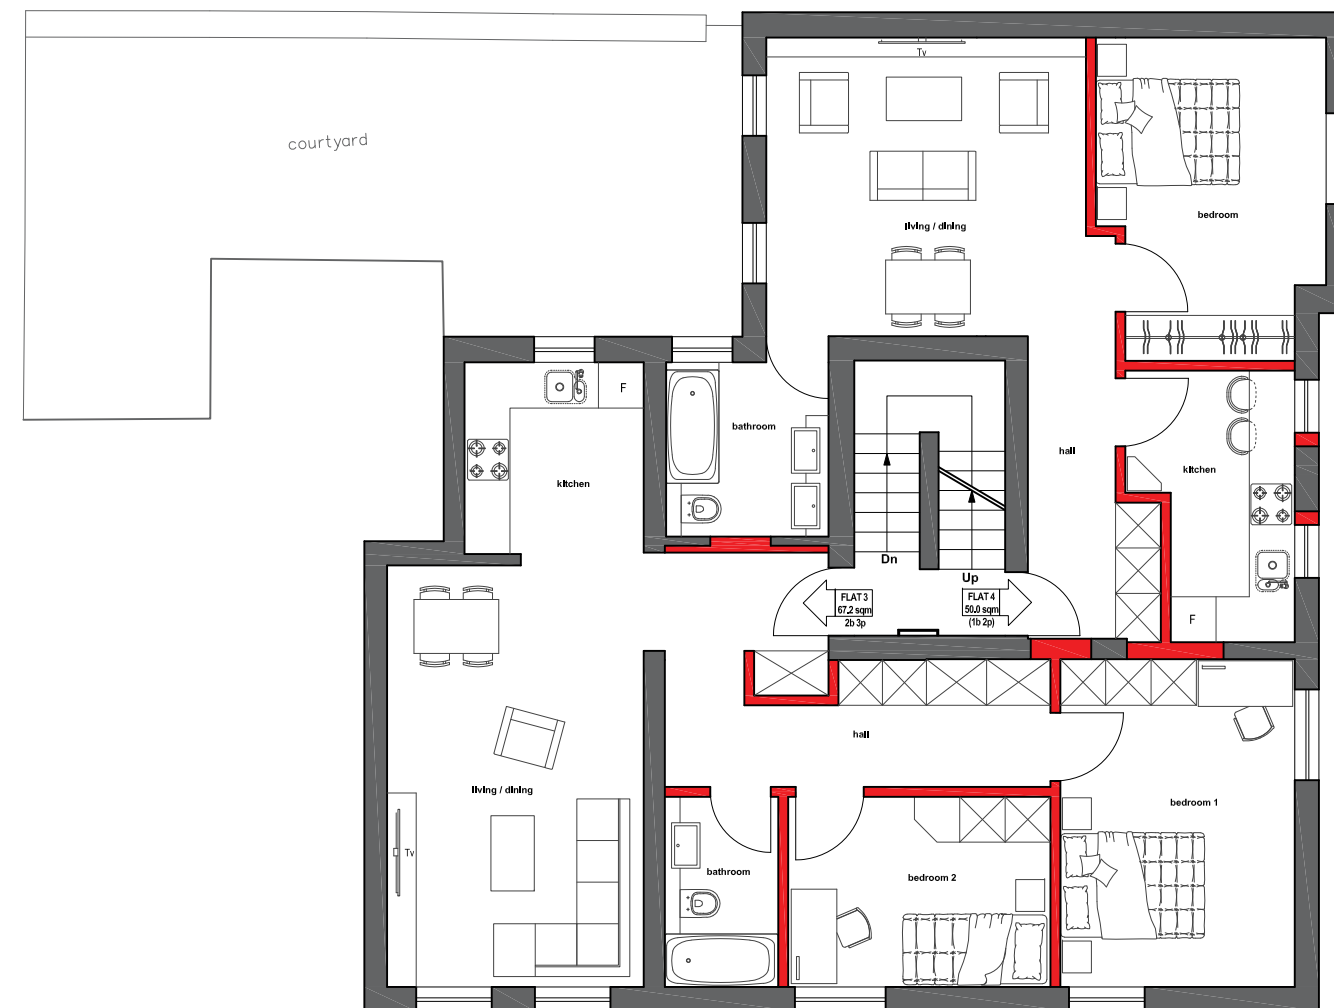

PROPOSED FIRST FLOOR

Scale 1:100

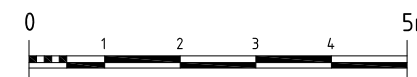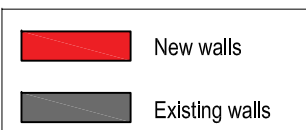

JETVIEW PROPERTIES LIMITED

CHARTERED STRUCTURAL ENGINEERS & ARCHITECTURAL DESIGNERS

**ARGYLE HOUSE, 3RD FLR, JOEL STREET,
NORTHWOOD HILLS MIDDLESEX HA6 1NW**

TEL: 01923 834 290 FAX: 01923 825 122 EMAIL: info@jvpdesignbuild.com

NOTES

1. THIS DRAWING IS TO BE READ IN CONJUNCTION WITH ALL RELEVANT ARCHITECTURAL AND ENGINEERING DWGS

THIS DRAWING IS SUBJECT TO COPYRIGHT DO NOT REPRODUCE THIS DRAWING WITHOUT PRIOR PERMISSION FROM JETVIEW PROPERTY LIMITED

REVISION	DESCRIPTION	DATE

PROJECT	PROPOSED CONSTRUCTION OF ADDITIONAL FLOOR AND AMALGAMATION REMODELING OF EXISTING FLATS TO CREATE 7 SELF-CONTAINED APARTMENTS
	50 Palmerston Road - Ventra House, Kilburn London, NW6 2JL
CLIENT	

DRAWING TITLE				
PROPOSED GROUND AND FIRST FLOOR				
SCALE	1:100	@ A3	STATUS	PA
DATE	23/05/2017		CHECKED	MC
JOB.NO.	SP-15-249		DRAWN	CL
DWG.NO.	PA-106		REVISION	