

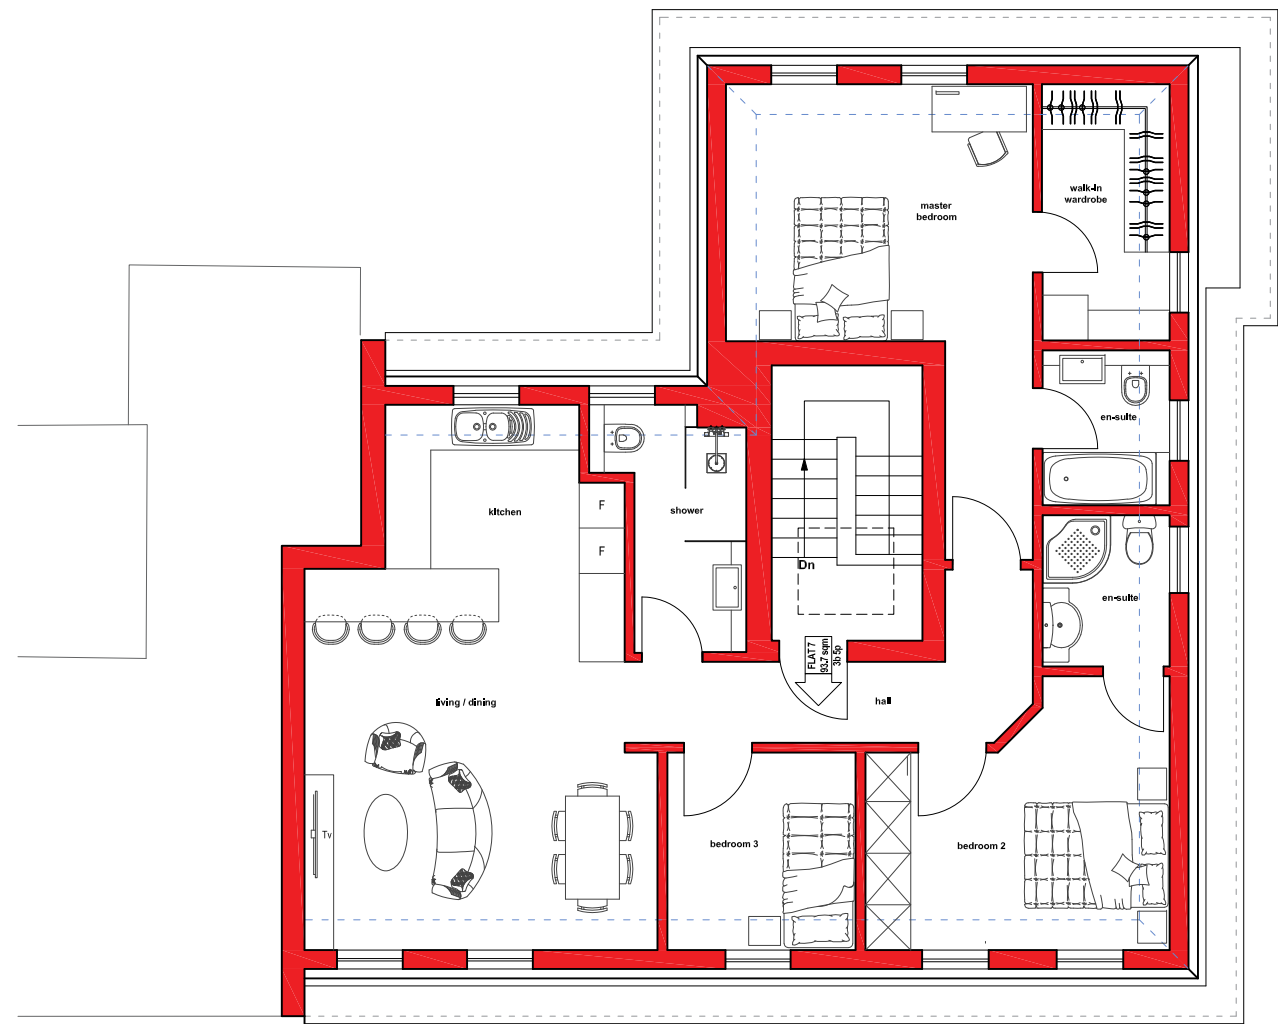


PROPOSED SECOND FLOOR
Scale 1:100

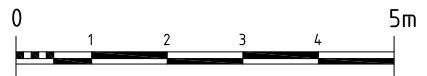

PROPOSED THIRD FLOOR
Scale 1:100

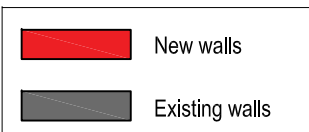

<p>JETVIEW PROPERTIES LIMITED</p> <p>CHARTERED STRUCTURAL ENGINEERS & ARCHITECTURAL DESIGNERS</p> <p>ARGYLE HOUSE, 3RD FLR, JOEL STREET, NORTHWOOD HILLS MIDDLESEX HA6 1NW</p> <p>TEL: 01923 834 290 FAX: 01923 825 122 EMAIL: info@jvpdesignbuild.com</p>	<p>NOTES</p> <p>1. THIS DRAWING IS TO BE READ IN CONJUNCTION WITH ALL RELEVANT ARCHITECTURAL AND ENGINEERING DWGS</p>	REVISION	DESCRIPTION	DATE	<p>PROJECT</p> <p>PROPOSED CONSTRUCTION OF ADDITIONAL FLOOR AND AMALGAMATION REMODELING OF EXISTING FLATS TO CREATE 7 SELF-CONTAINED APARTMENTS</p> <p>50 Palmerston Road - Ventra House, Kilburn London, NW6 2JL</p> <p>CLIENT</p>	DRAWING TITLE			
		PROPOSED SECOND AND THIRD FLOOR							
		SCALE	1:100	@ A3		STATUS	PA		
		DATE	23/05/2017	CHECKED		MC			
JOB.NO.	SP-15-249	DRAWN	CL						
DWG.NO.	PA-107	REVISION							
THIS DRAWING IS SUBJECT TO COPYRIGHT DO NOT REPRODUCE THIS DRAWING WITHOUT PRIOR PERMISSION FROM JETVIEW PROPERTY LIMITED									