
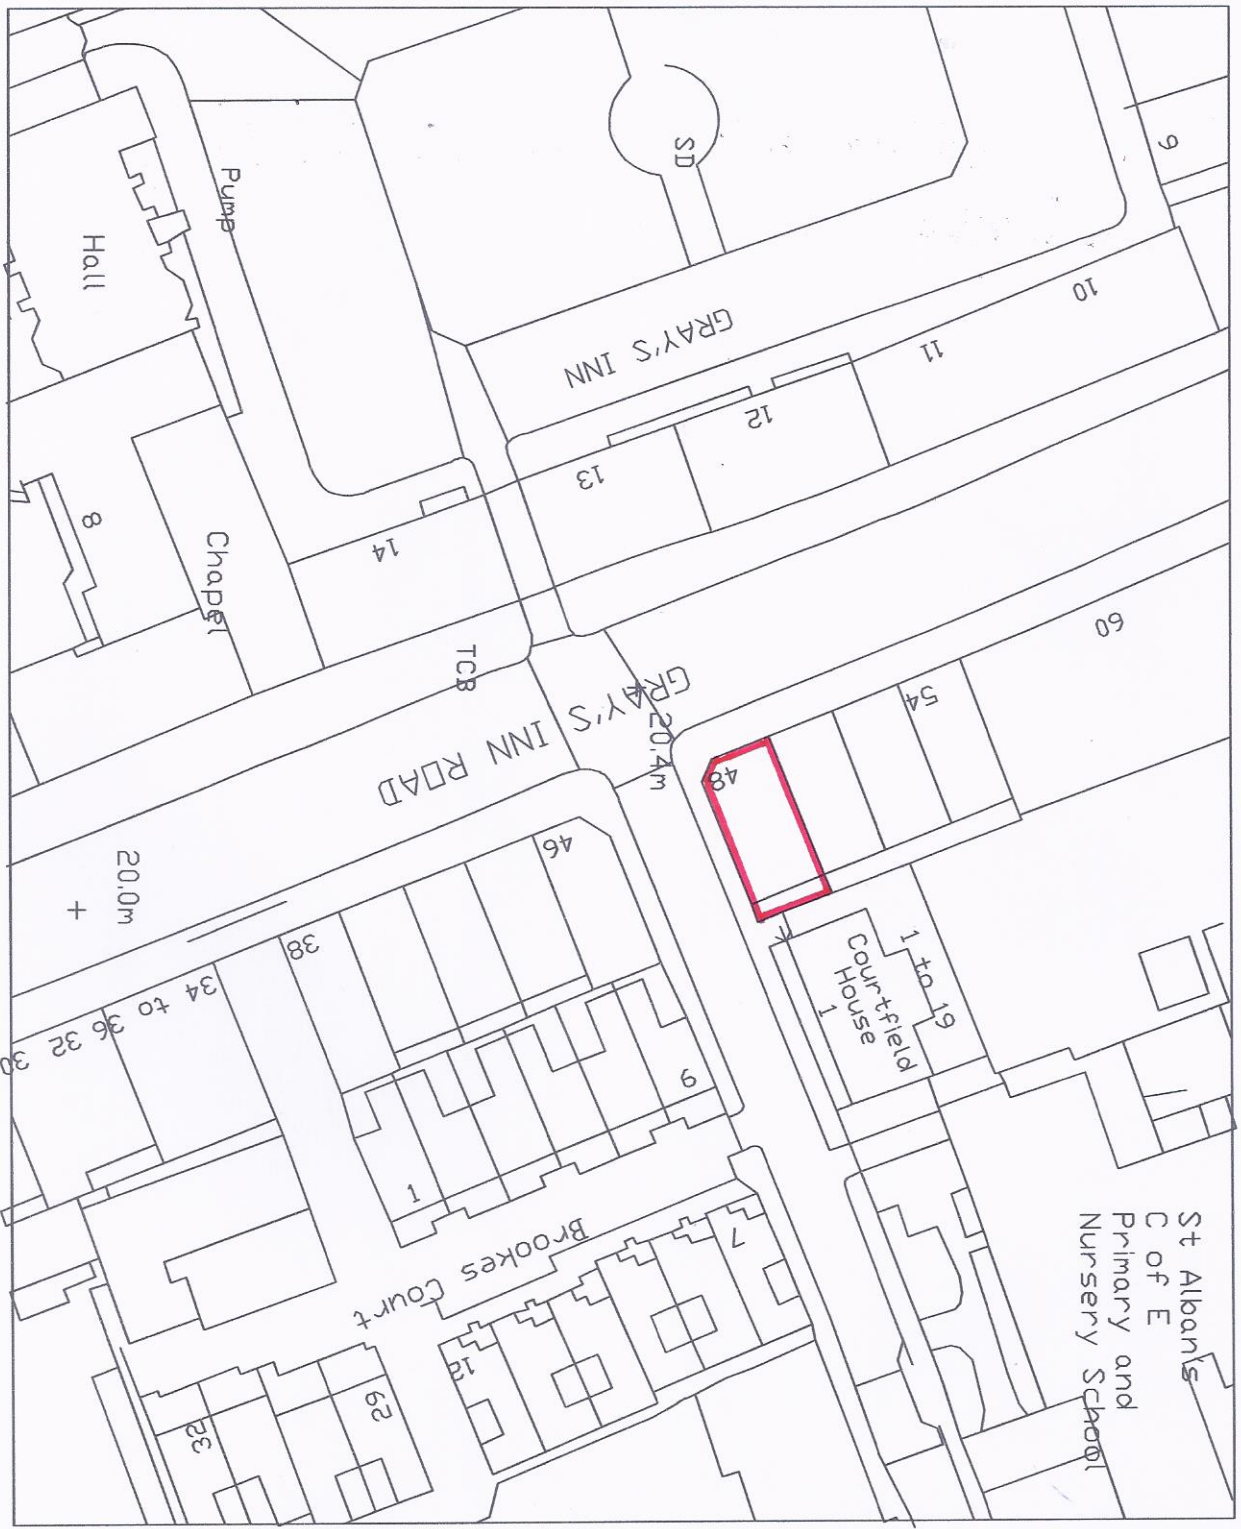


Note:
DO NOT SCALE FROM THIS DRAWING.
This drawing to be read in conjunction with all other relevant
drawings and specification

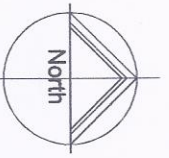

Cathy Stewart Associates

Cathy Stewart Associates, 5 Rosecott Gardens
Middlesex, TW2 7PT t: 020-8993-6818 m: 07887-657646
e-mail:cathy@cathystewartassociates.co.uk

Client:
Nordic Cryobank Group

Project:
**48 Gray's Inn Road
London, W1CX 8LT
Change of Use**

Drawing Title:
Location Plan

Date:	26 May 2017	Scale:	1:500 at A3
Drawn:	SC	Checked:	CS
Status:		Approved:	

Approval

Drawing No.	GIR / 1.3 / 01	Revision:	-
-------------	-----------------------	-----------	---