


**FLAT 20 - EXISTING SECTION A-A**  
1:50 @ A3

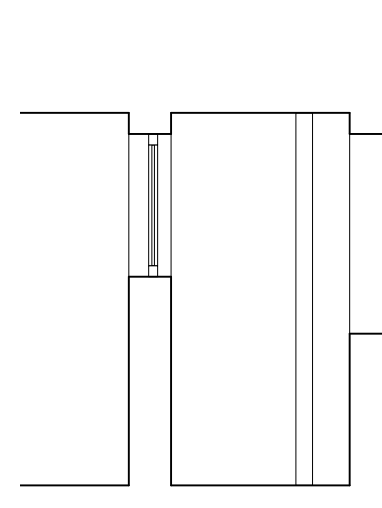


**FLAT 20 - EXISTING SECTION B-B**  
1:50 @ A3

**MOORHOUSE**  
ARCHITECTURE + DESIGN

FLAT E 33-35 NETHERWOOD ROAD  
LONDON W14 0BL  
07765 407 856  
MOORHOUSEDESIGN@ICLOUD.COM

- Do not scale from this drawing.
- This drawing is copyright.
- All dimensions to be verified on site.
- Report omissions and discrepancies to the architect.
- All dimensions in millimetres unless stated otherwise.

REVISIONS

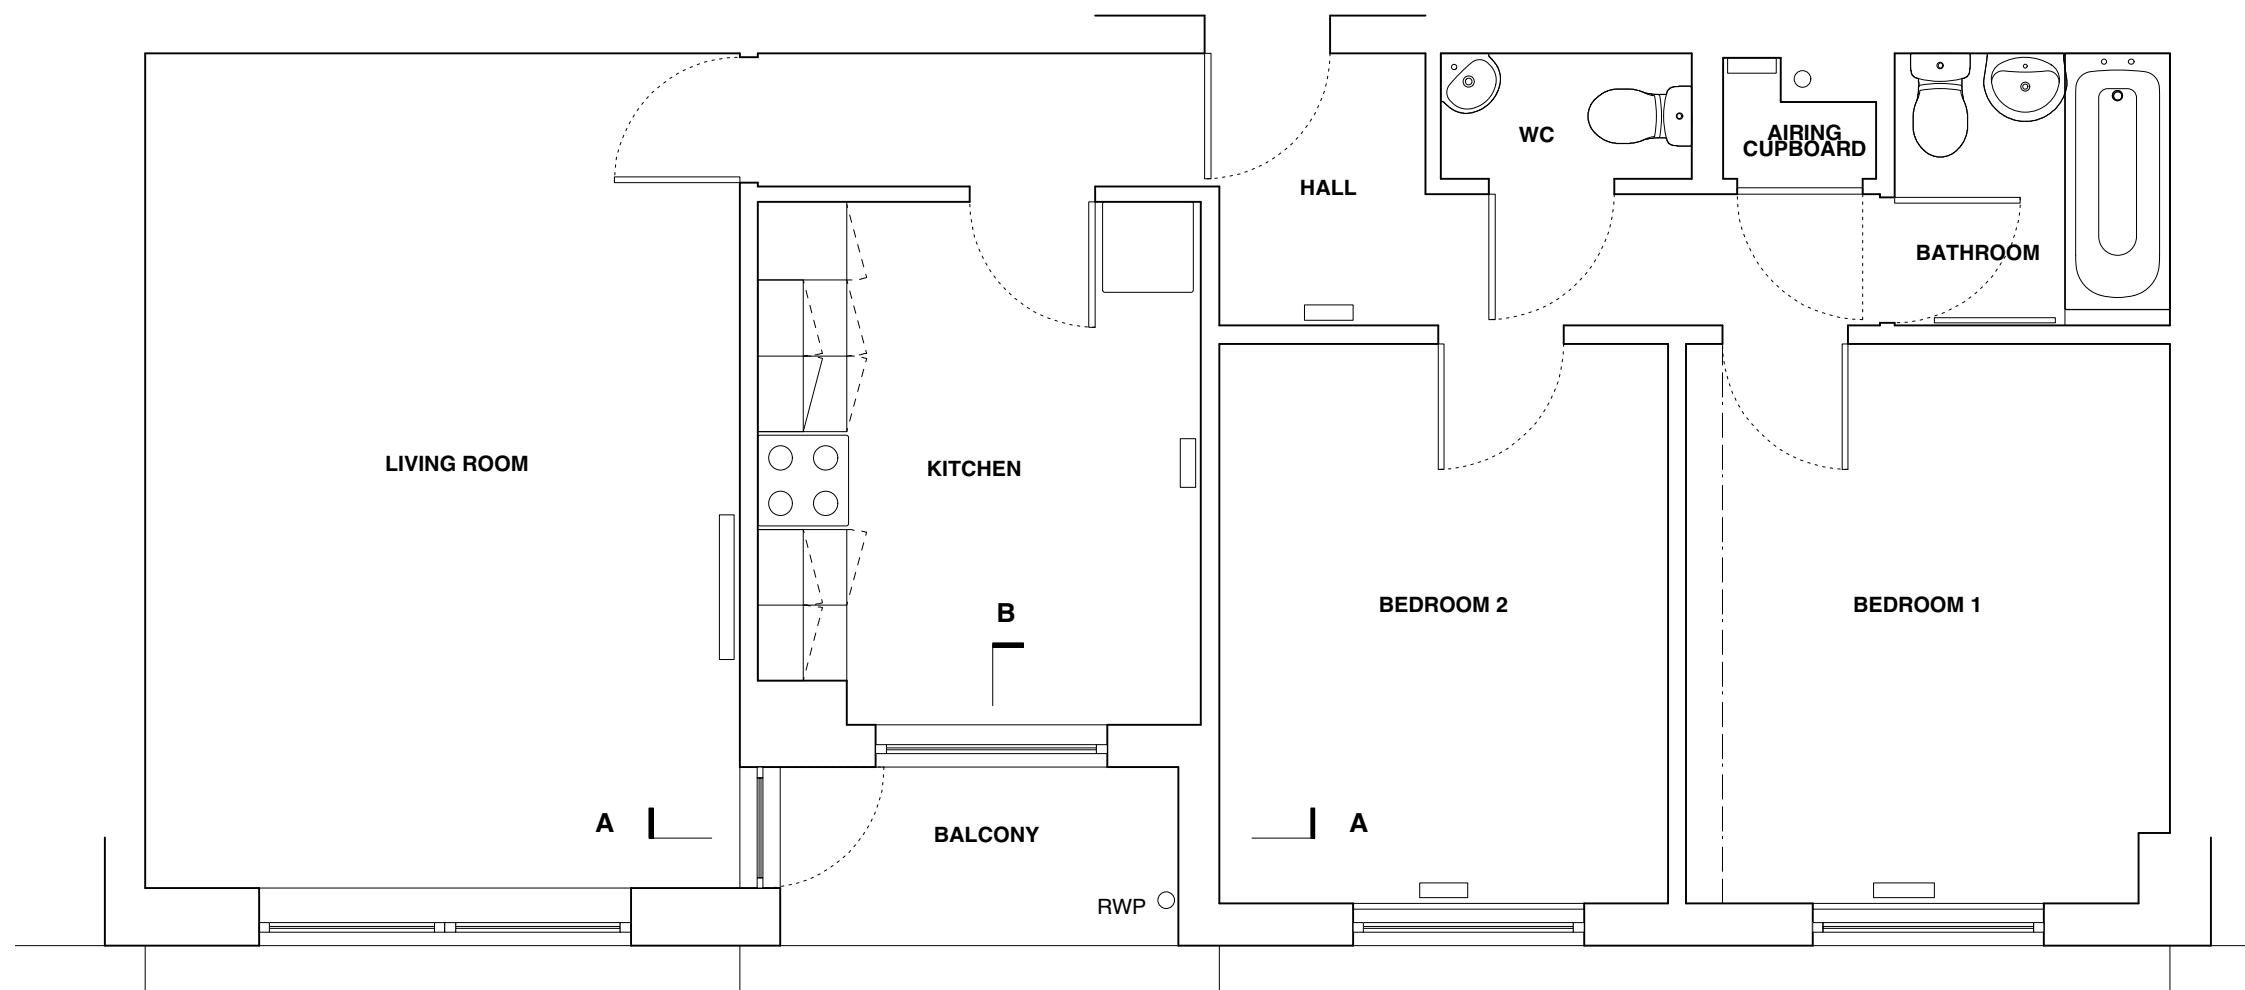

**FLAT 20 - EXISTING PLAN**  
1:50 @ A3



PROJECT

FLATS 6 & 20  
SALCOMBE LODGE  
LISSENDEN GARDENS  
LONDON  
NW5 1LZ

DRAWN	CHECKED
MM	-

SCALE	DATE
1:50@A3	25.05.2017

DRAWING TITLE

EXISTING PLANS  
& SECTIONS - FLAT 20

STATUS

**INFORMATION**

DRAWING NO	REV
M006 - EX - 003	-