


0 2 4 6 8 10 M

**SALCOMBE LODGE - PROPOSED ELEVATION (AS VIEWED FROM THE HEATH)**  
1:200 @ A3

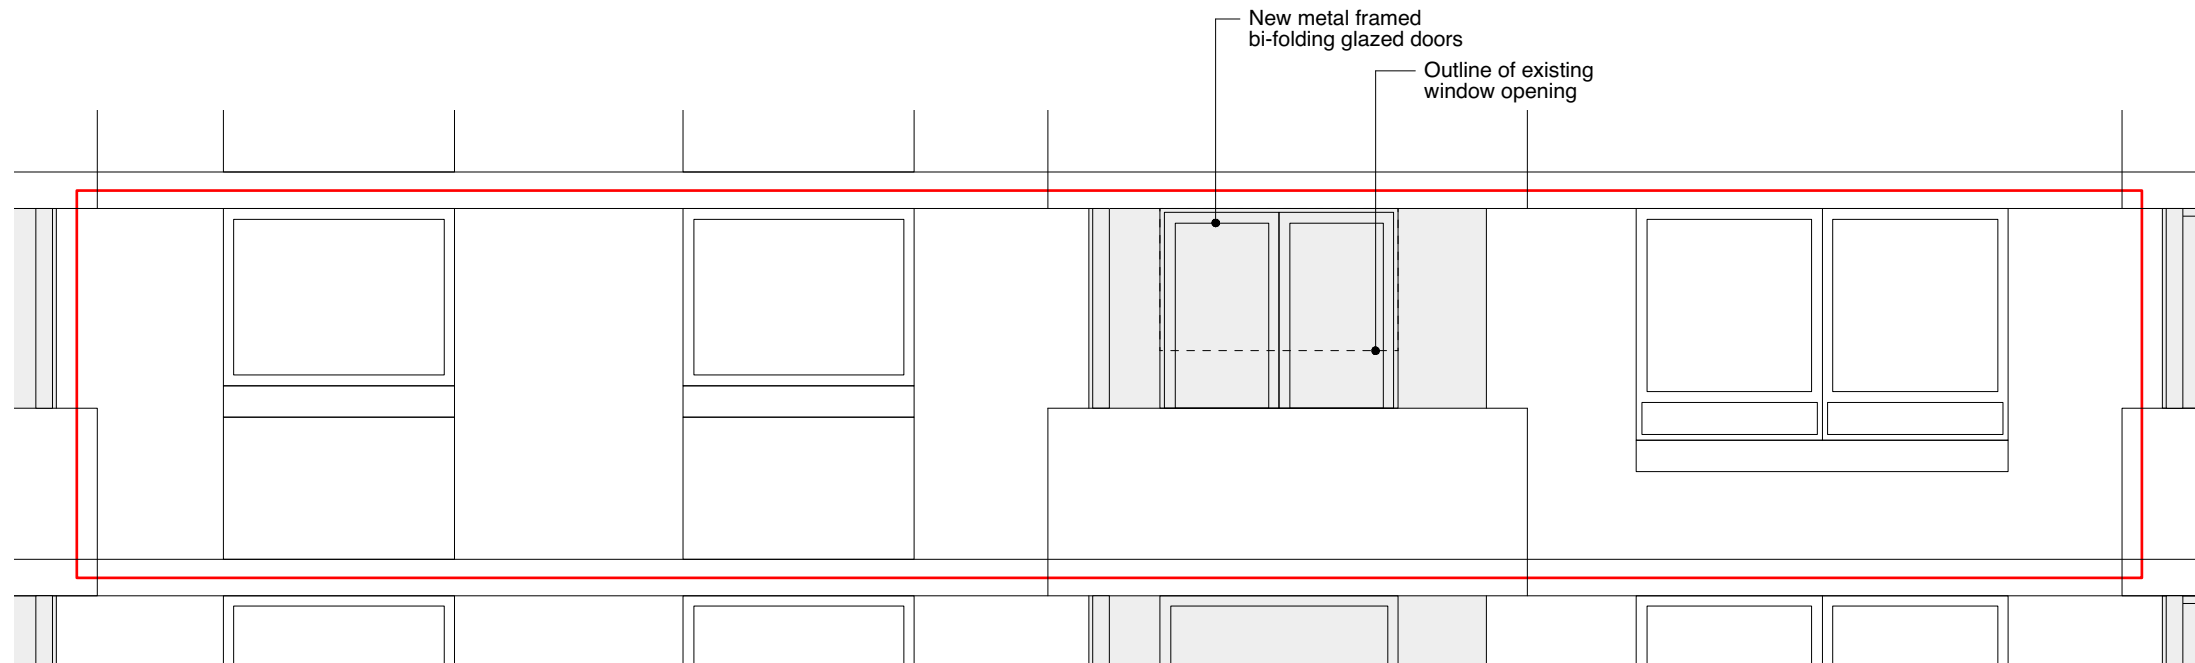

0 1 2 3 4 5 M

**FLAT 6 - PROPOSED ELEVATION (AS VIEWED FROM THE HEATH)**  
1:50 @ A3

**MOORHOUSE**  
ARCHITECTURE + DESIGN

FLAT E 33-35 NETHERWOOD ROAD  
LONDON W14 0BL  
07765 407 856  
MOORHOUSEDESIGN@ICLOUD.COM

- Do not scale from this drawing.
- This drawing is copyright.
- All dimensions to be verified on site.
- Report omissions and discrepancies to the architect.
- All dimensions in millimetres unless stated otherwise.

REVISIONS

PROJECT

FLATS 6 & 20  
SALCOMBE LODGE  
LISSENDEN GARDENS  
LONDON  
NW5 1LZ

DRAWN	CHECKED
MM	-

SCALE	DATE
1:50/1:200@A3	25.05.2017

DRAWING TITLE

PROPOSED ELEVATION  
SALCOMBE LODGE

STATUS

**PLANNING**

DRAWING NO	REV
M006 - GA - 001	-

M006 - GA - 001 -