

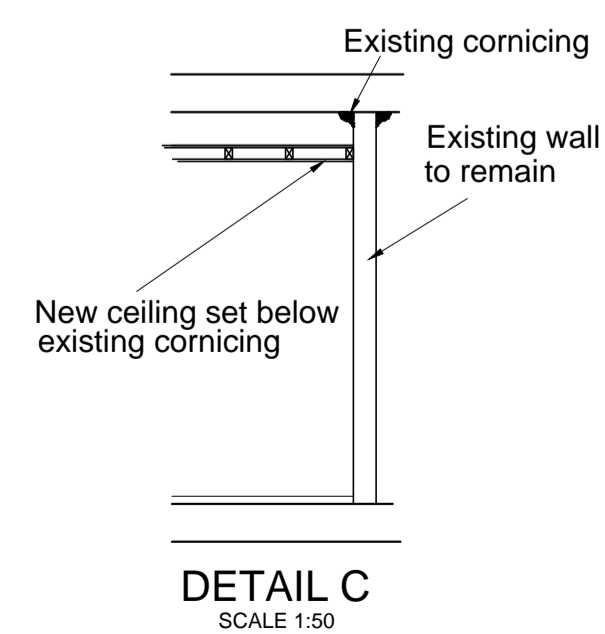


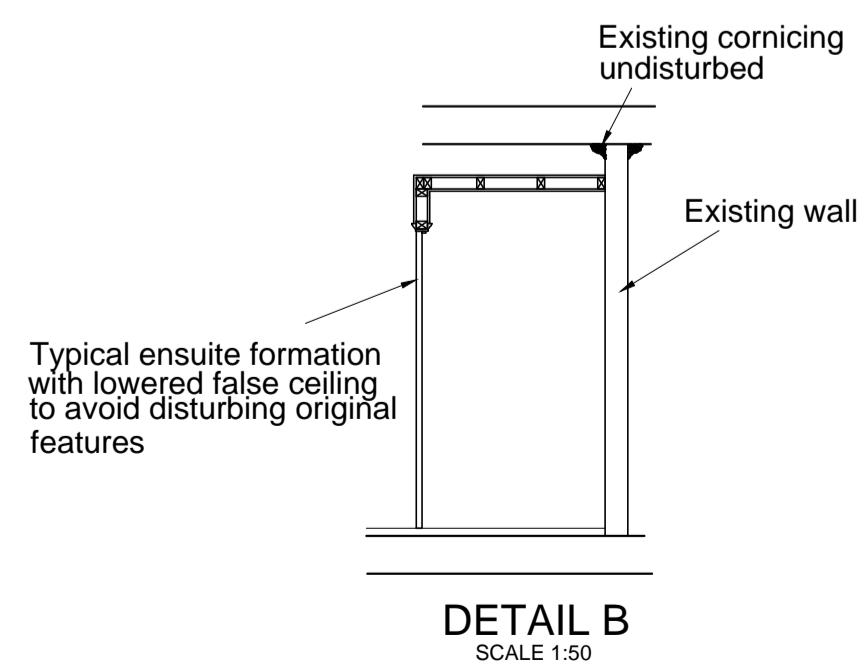

SECTION A:A
SCALE 1:50

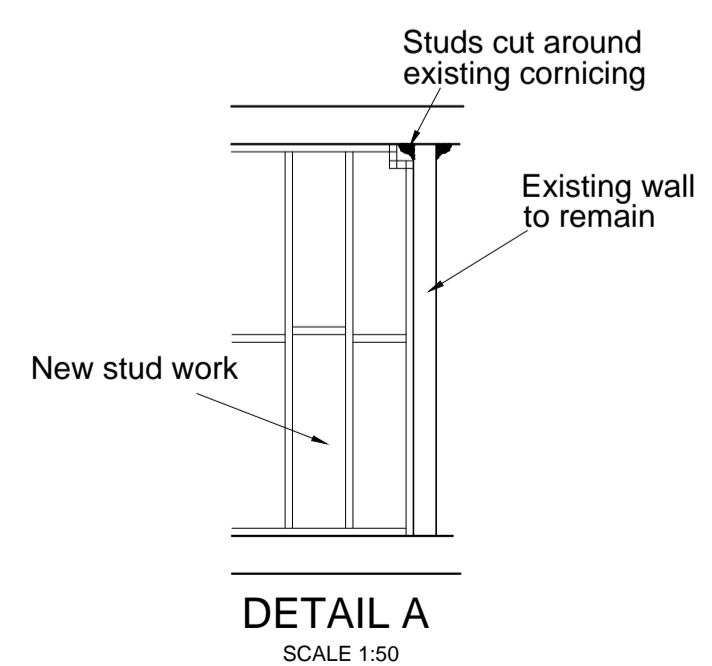

All dimensions must be checked on site and not scaled from this drawing. Any dimensional discrepancies discovered must be reported to the Surveyor before proceeding. This drawing is to be read in conjunction with all relevant documents.

This drawing is copyright © and may not be reproduced without permission.

Revisions

No.	Description	Date

CLIENT
MR REES

JOB DESCRIPTION
Ridgmount Hotel
65-67 Gower Street
London, WC1E 6HJ

DRAWING TITLE
Section A-A
and Details

Scale: 1:50 @ A1 | Date: MAY 17 | Drawn: CJH | Checked: SC

cubic
Cubic Building Surveying Limited
9 West Hill, Wembley
London, W9 1UE
T: 020 8877 7300 | F: 020 8871 0234
www.cubic.co.uk | info@cubic.co.uk

Drawing Number: C13371-154