


QUEENS CRESCENT GP PRACTICE
 76 QUEENS CRESCENT LONDON NW5 4EB
 EXISTING GRD FLOOR

SCALE 1:50@ A3 - MARCH 2017 - SD 1



WHARMBY KOZDON ARCHITECTS 79 BROMFELDE ROAD SW4 6PP - 0788-431-7636

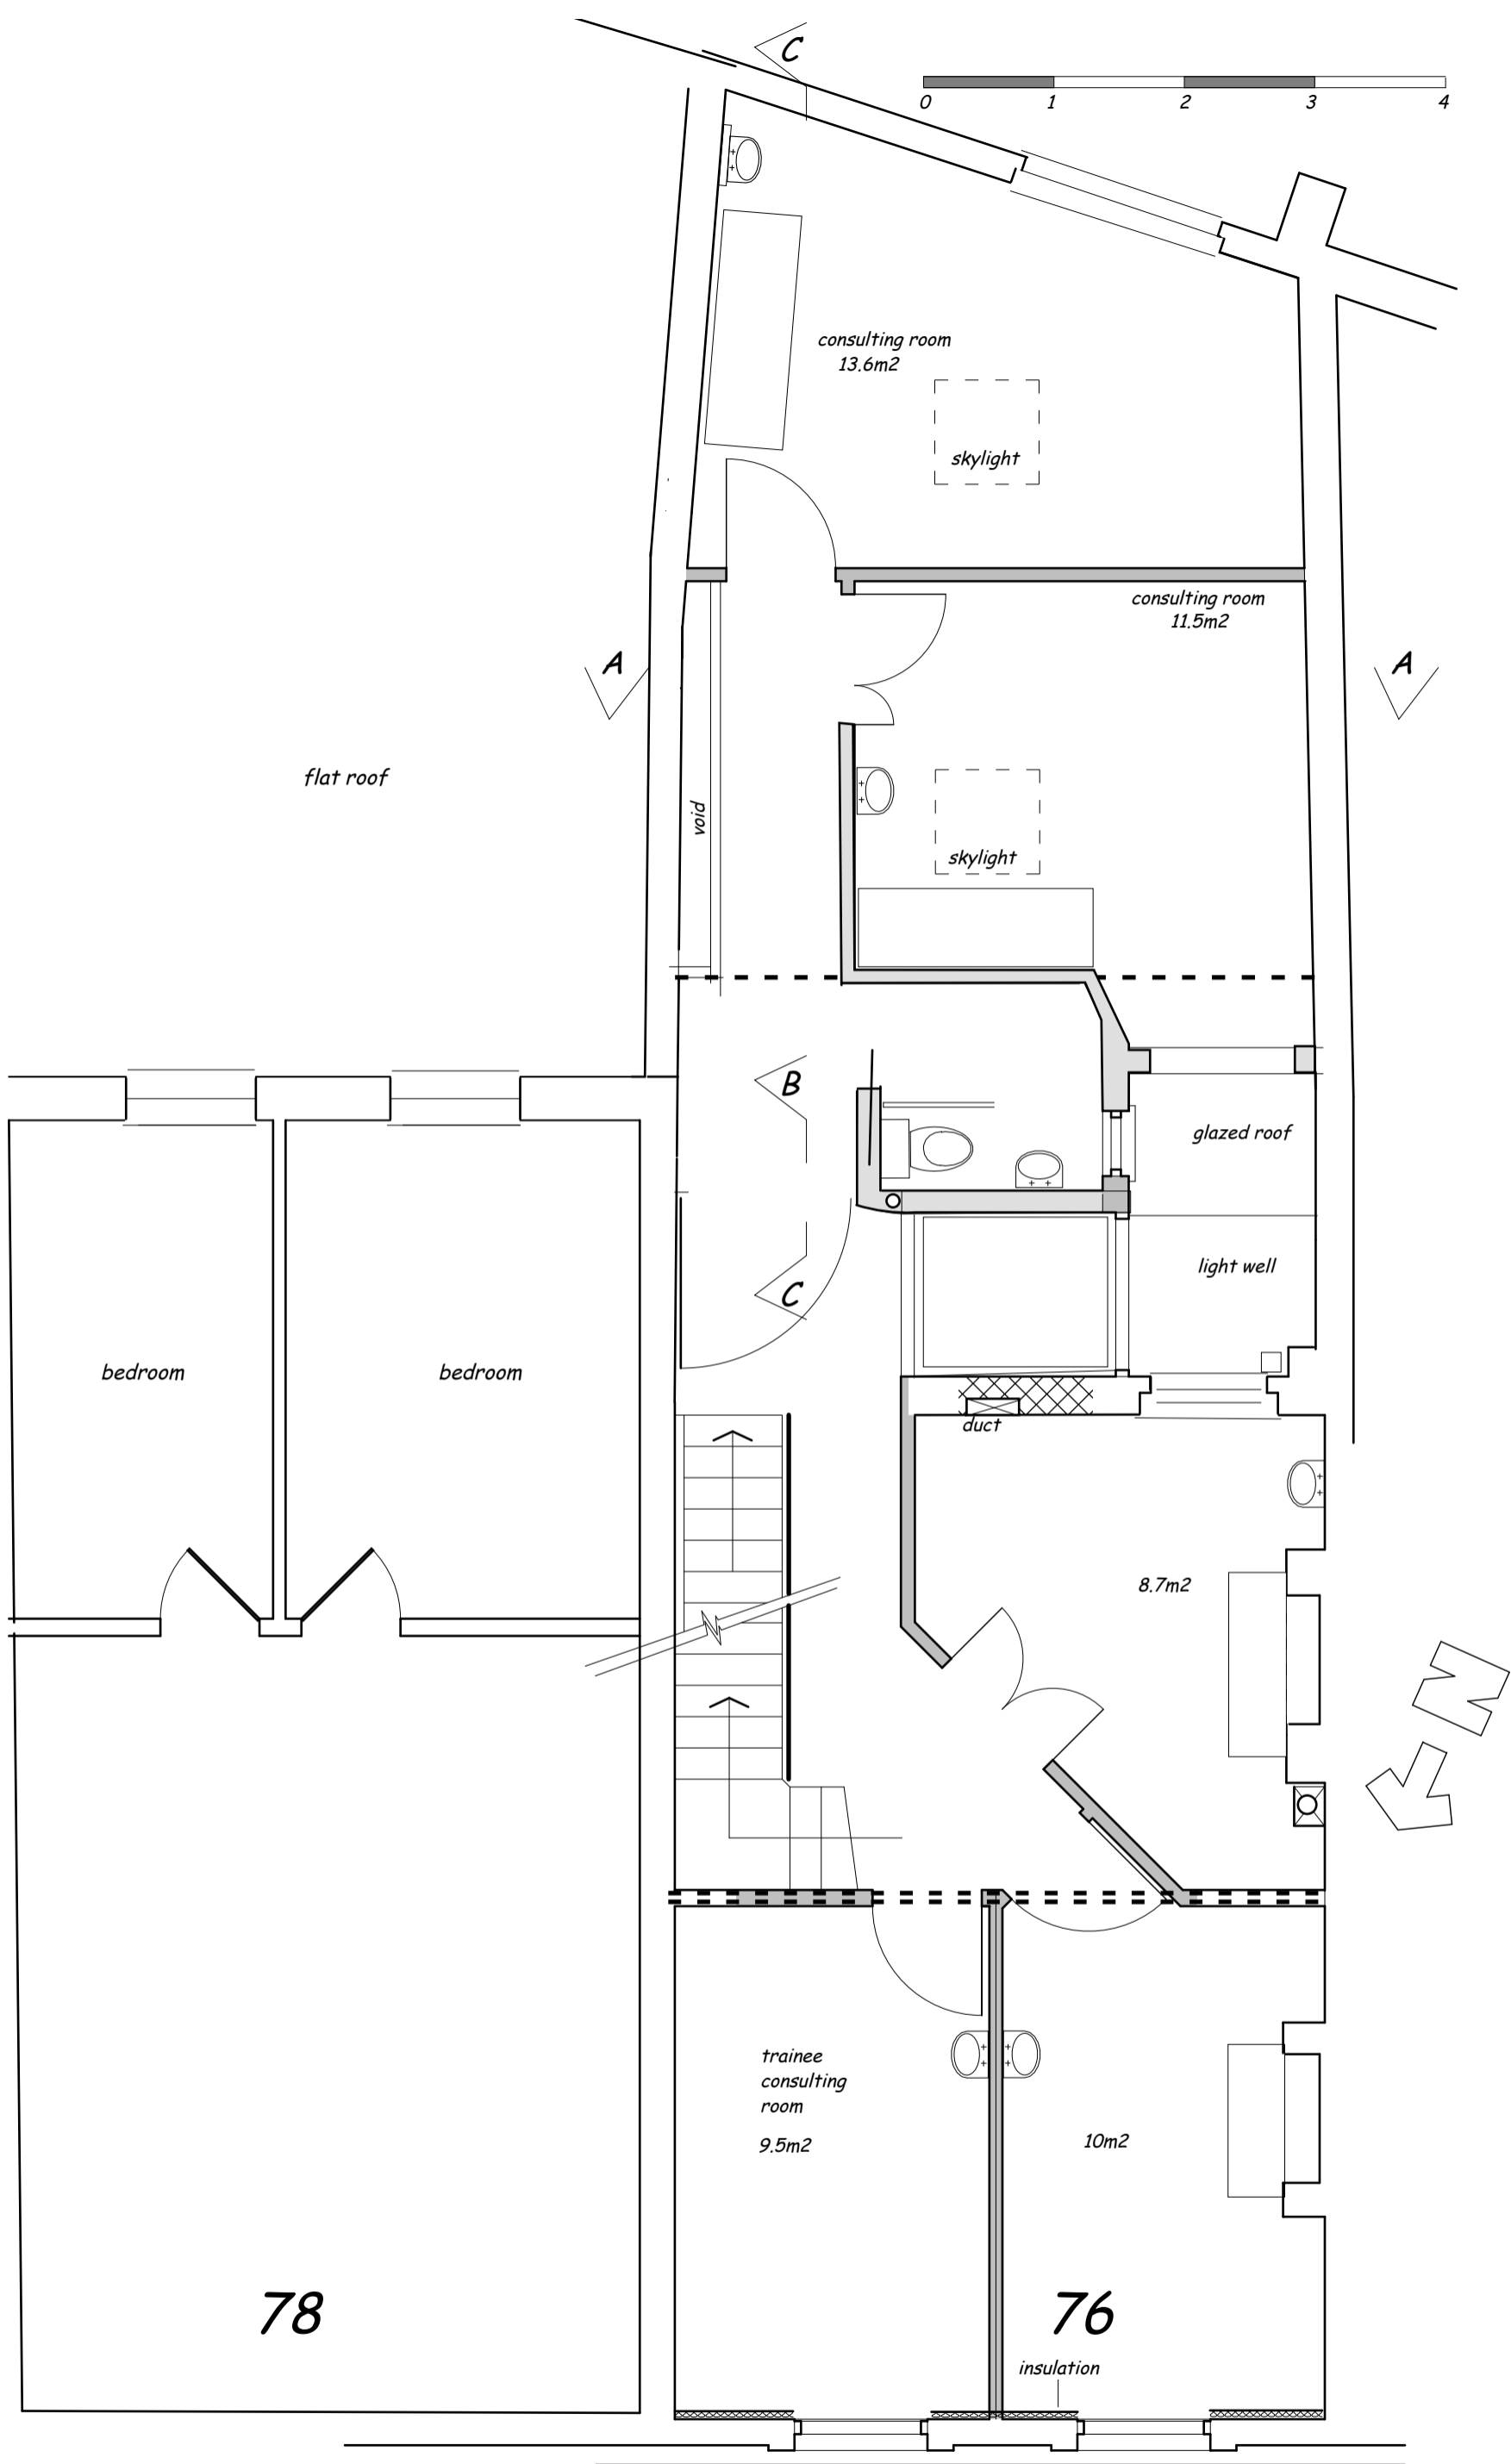

QUEENS CRESCENT GP PRACTICE
 76 QUEENS CRESCENT LONDON NW5 4EB
 EXISTING FIRST FLOOR

SCALE 1:50@ A3 - MARCH 2017 - SD 2



WHARMBY KOZDON ARCHITECTS 79 BROMFELDE ROAD SW4 6PP - 0788-431-7636

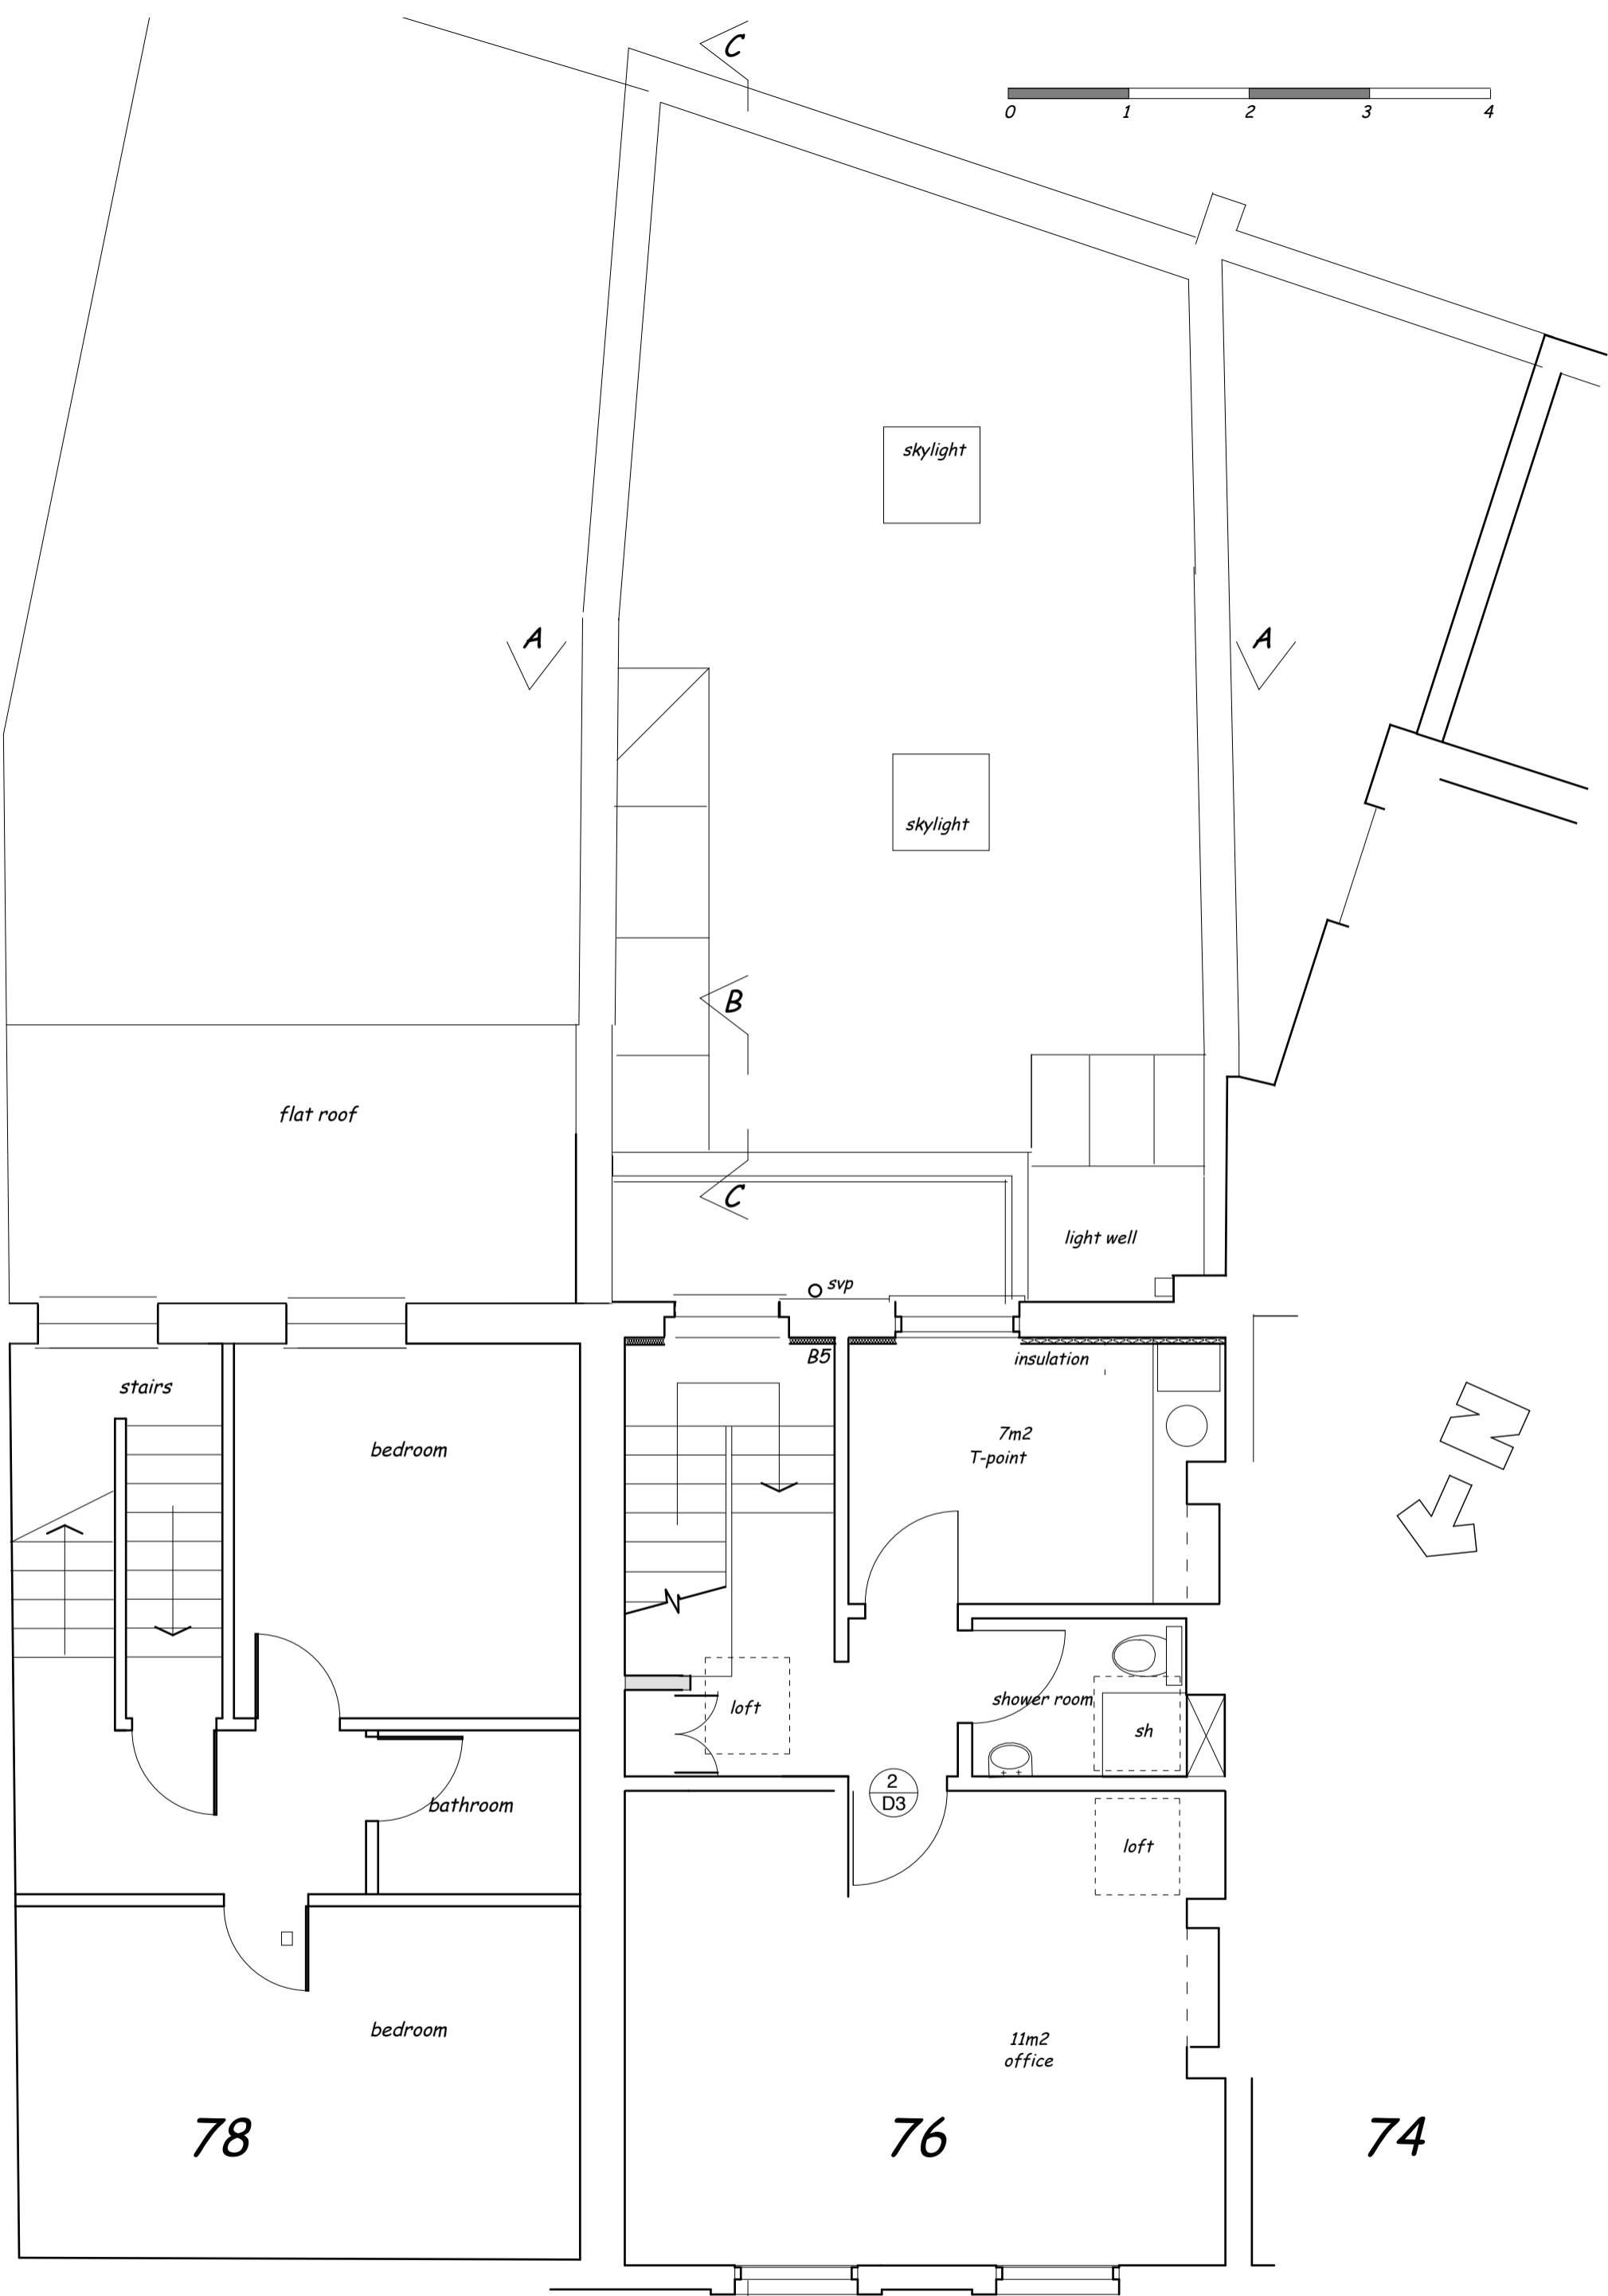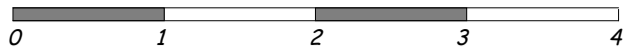

QUEENS CRESCENT GP PRACTICE
 76 QUEENS CRESCENT LONDON NW5 4EB
 EXISTING SECOND FLOOR

SCALE 1:50@ A3 - MARCH 2017 - SD 3

WHARMBY KOZDON ARCHITECTS 79 BROMFELDE ROAD SW4 6PP - 0788-431-7636

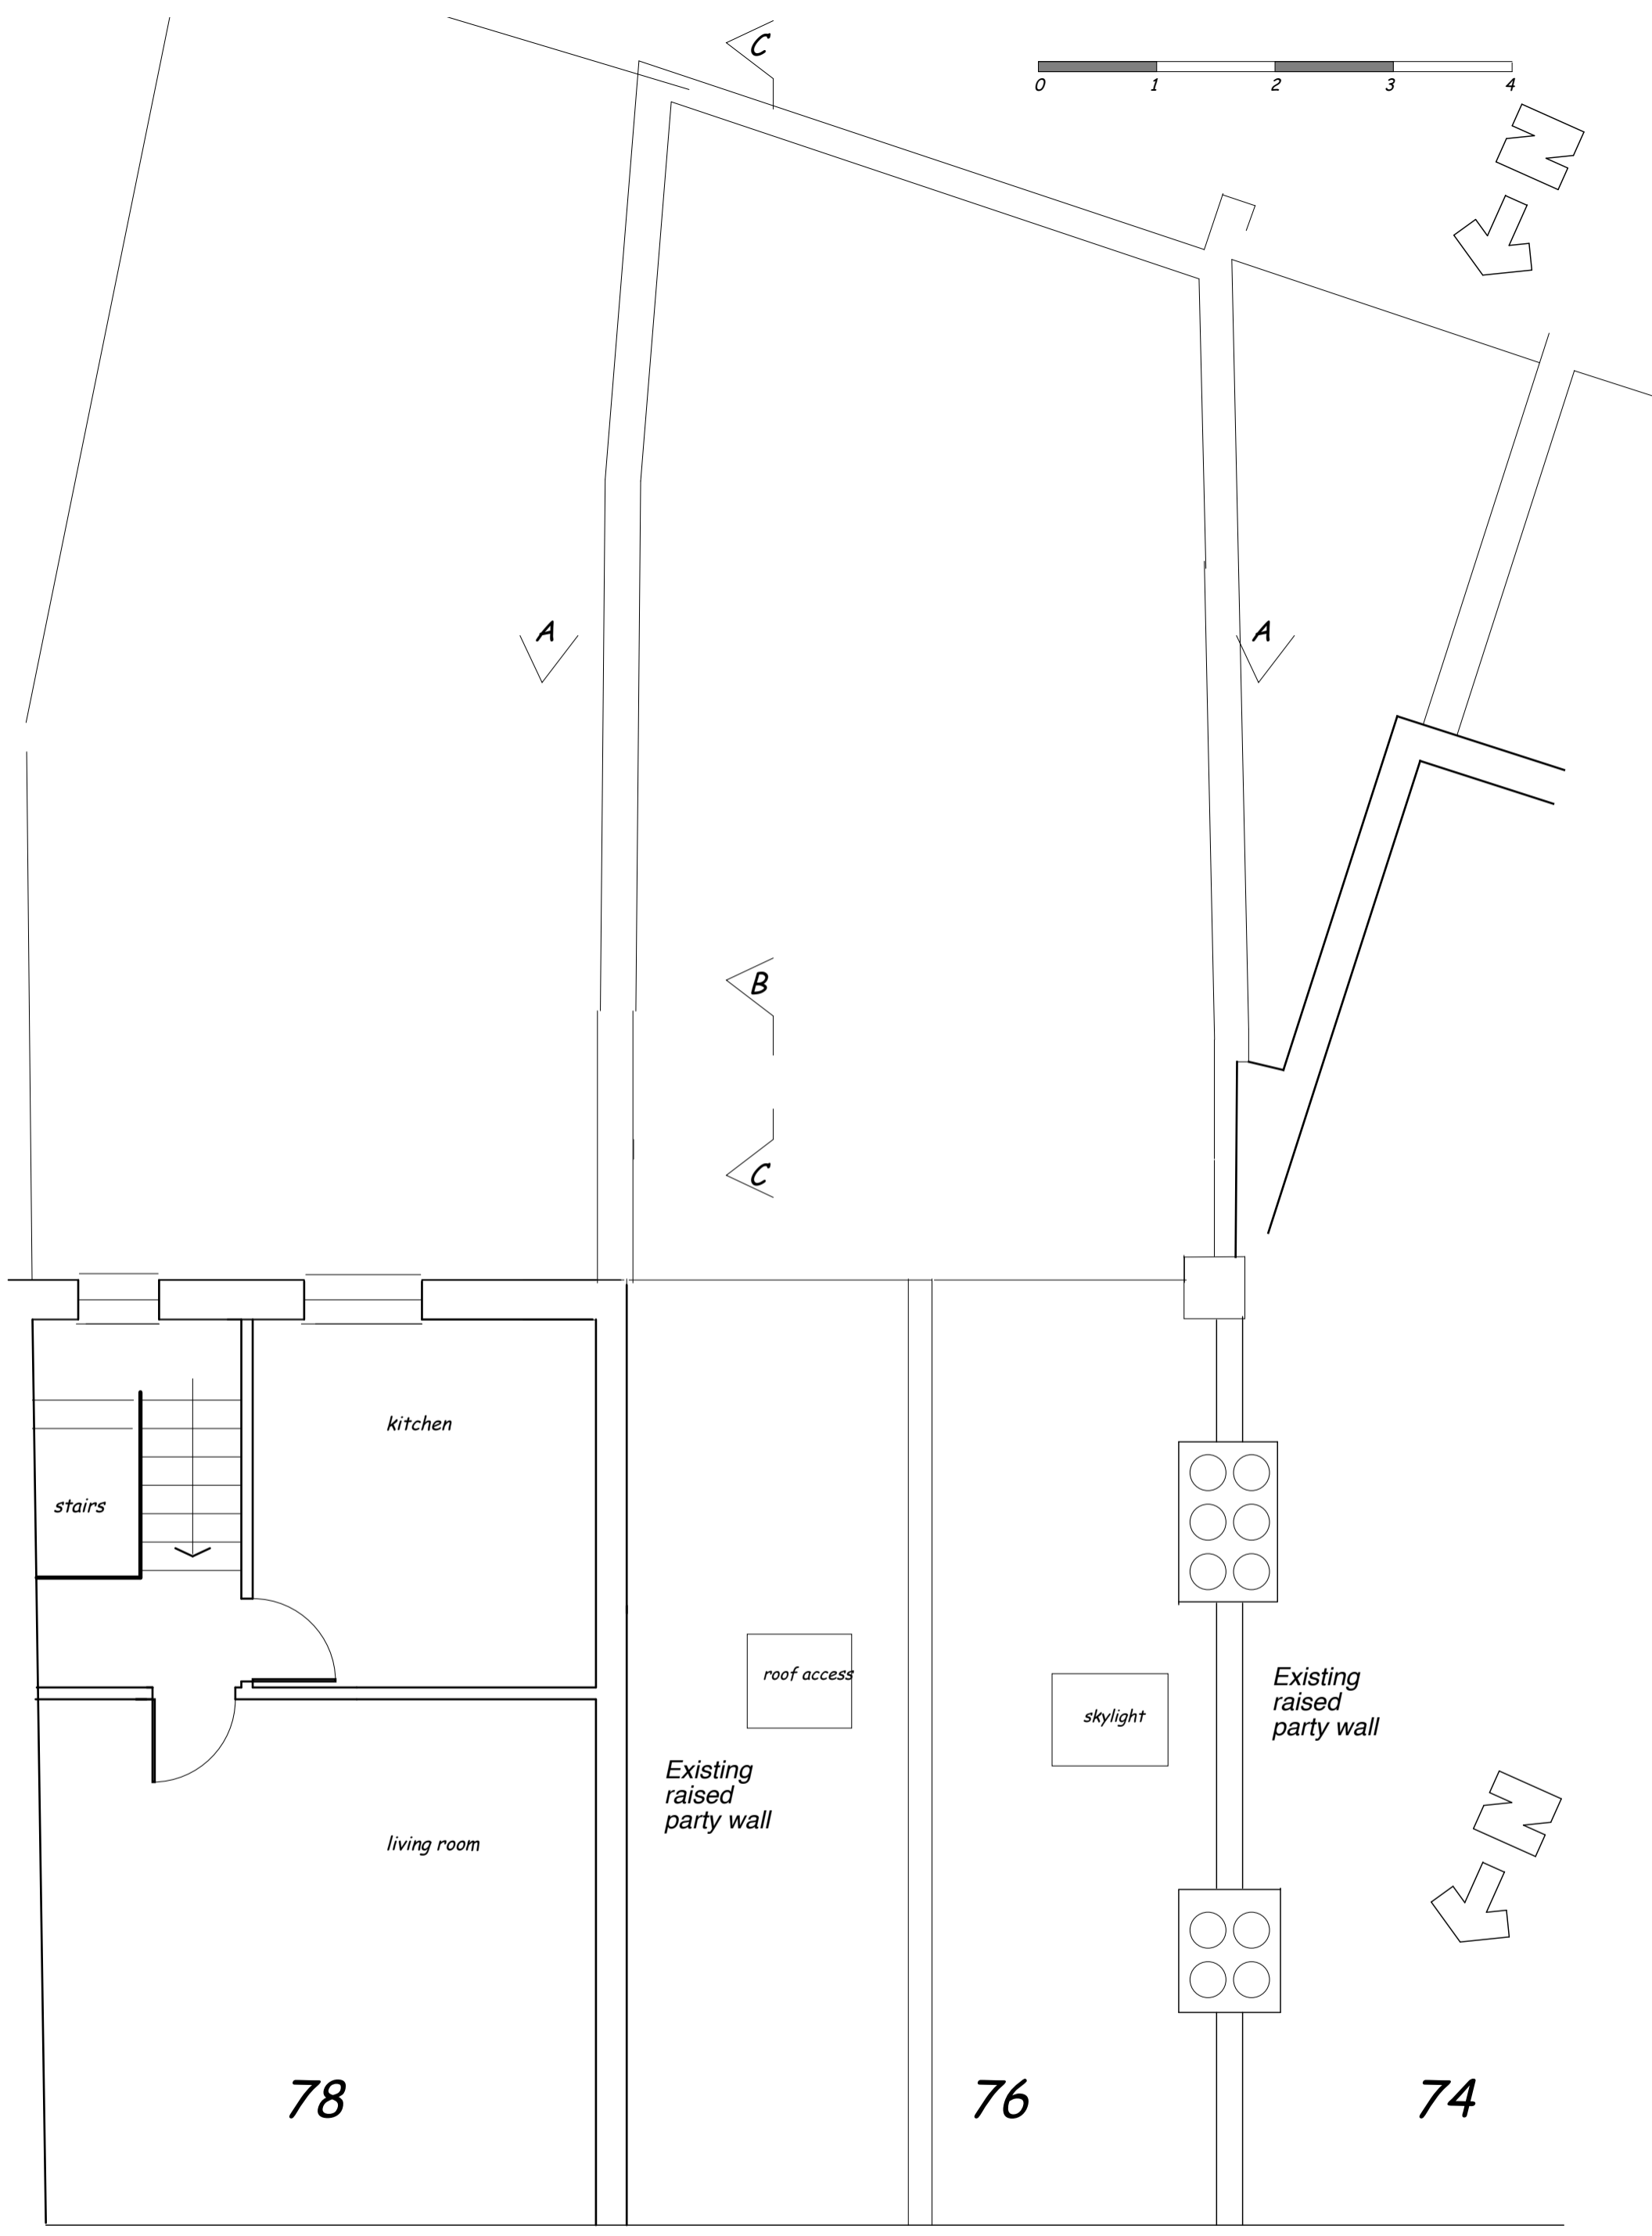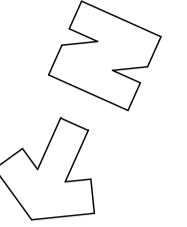

78

76

74

QUEENS CRESCENT GP PRACTICE
76 QUEENS CRESCENT LONDON NW5 4EB
EXISTING ROOF LEVEL

SCALE 1:50@ A3 - MARCH 2017 - SD 4

WHARMBY KOZDON ARCHITECTS 79 BROMFELDE ROAD SW4 6PP - 0788-431-7636