


QUEENS CRESCENT GP PRACTICE
 76 QUEENS CRESCENT LONDON NW5 4EB
 EXISTING/UNCHANGED GRD FLOOR

SCALE 1:50@ A3 - MARCH 2017 - PD 1


WHARMBY KOZDON ARCHITECTS mail@wka.org.uk P-0788-431-7636 M- 07968-945-5454

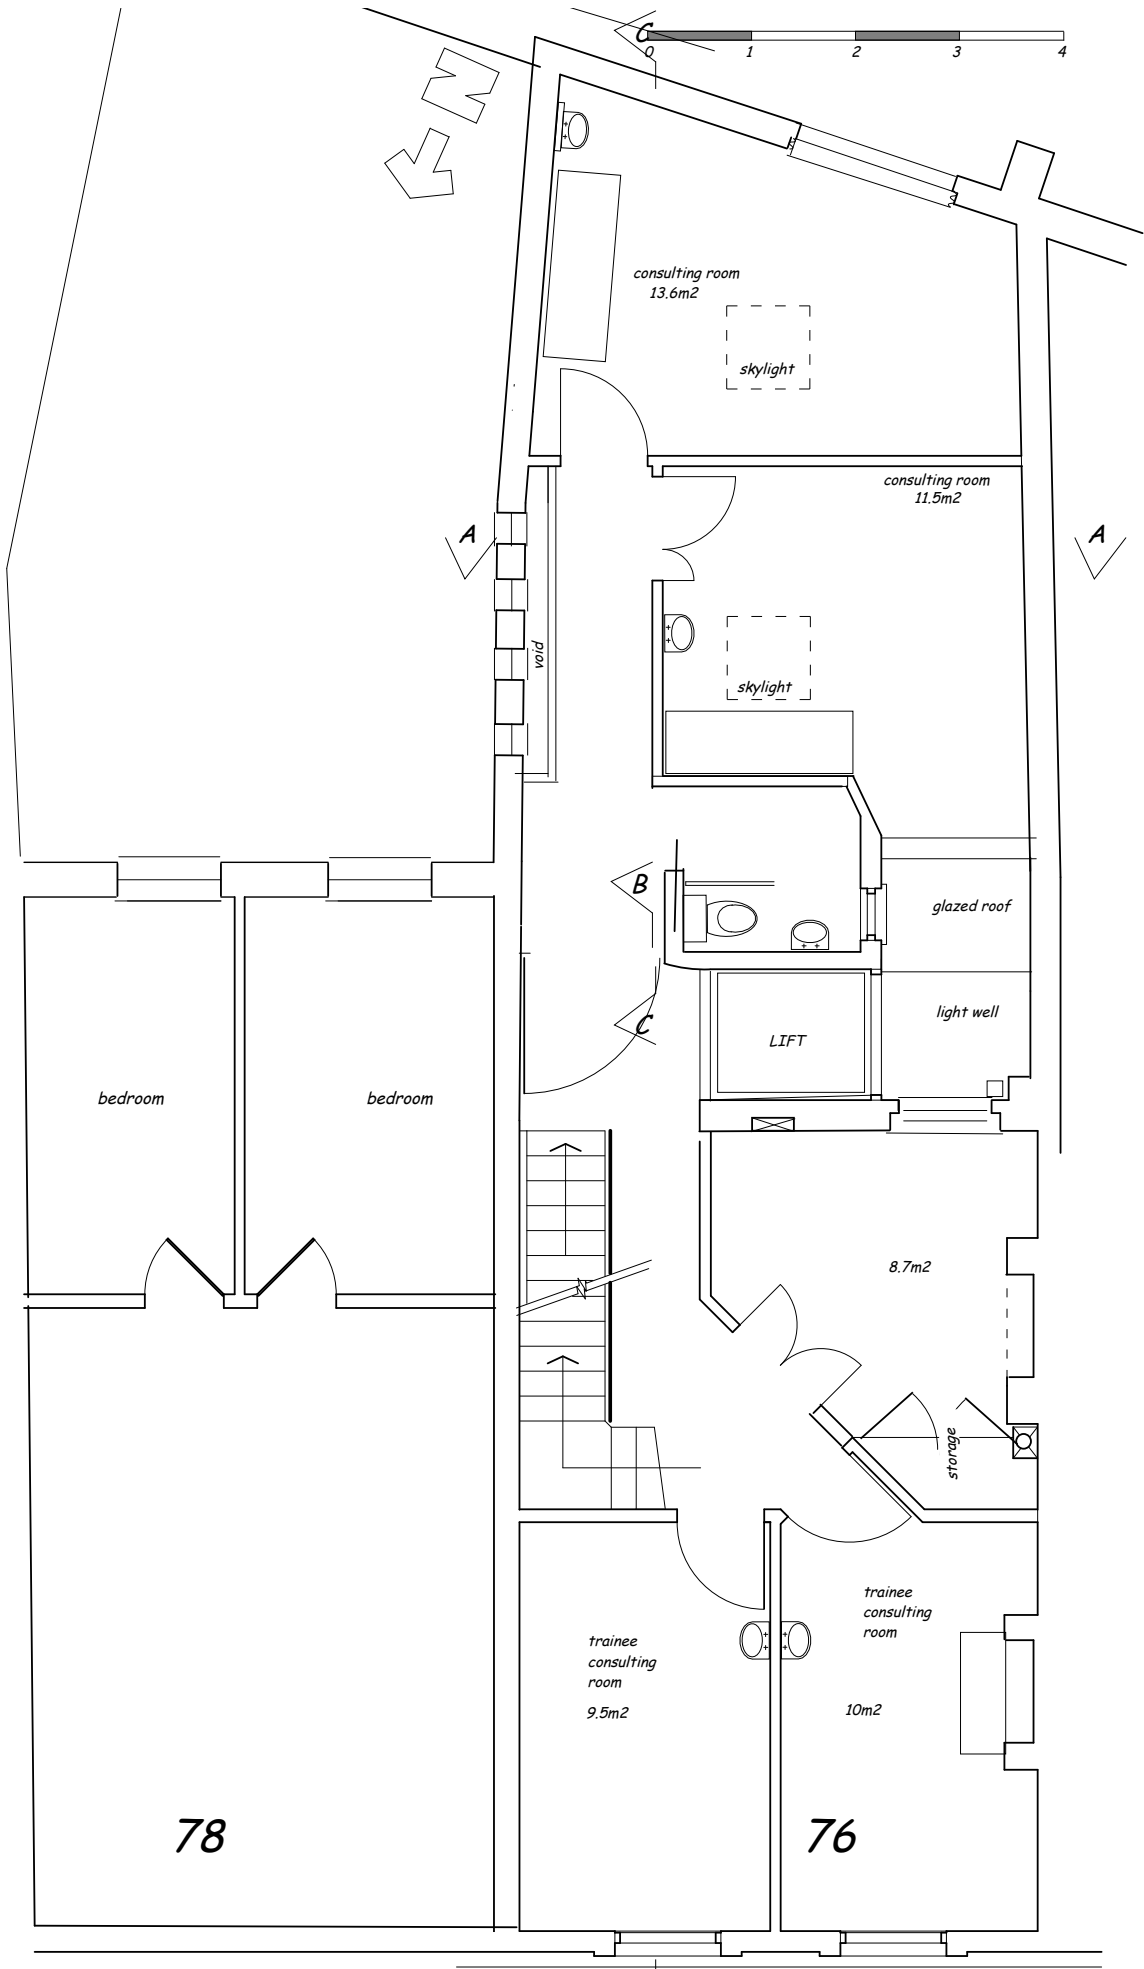

QUEENS CRESCENT GP PRACTICE
 76 QUEENS CRESCENT LONDON NW5 4EB
 EXISTING/UNCHANGED 1ST FLOOR

SCALE 1:50@ A3 - MARCH 2017 - PD 2




WHARMBY KOZDON ARCHITECTS mail@wka.org.uk P-0788-431-7636 M- 07968-945-5454

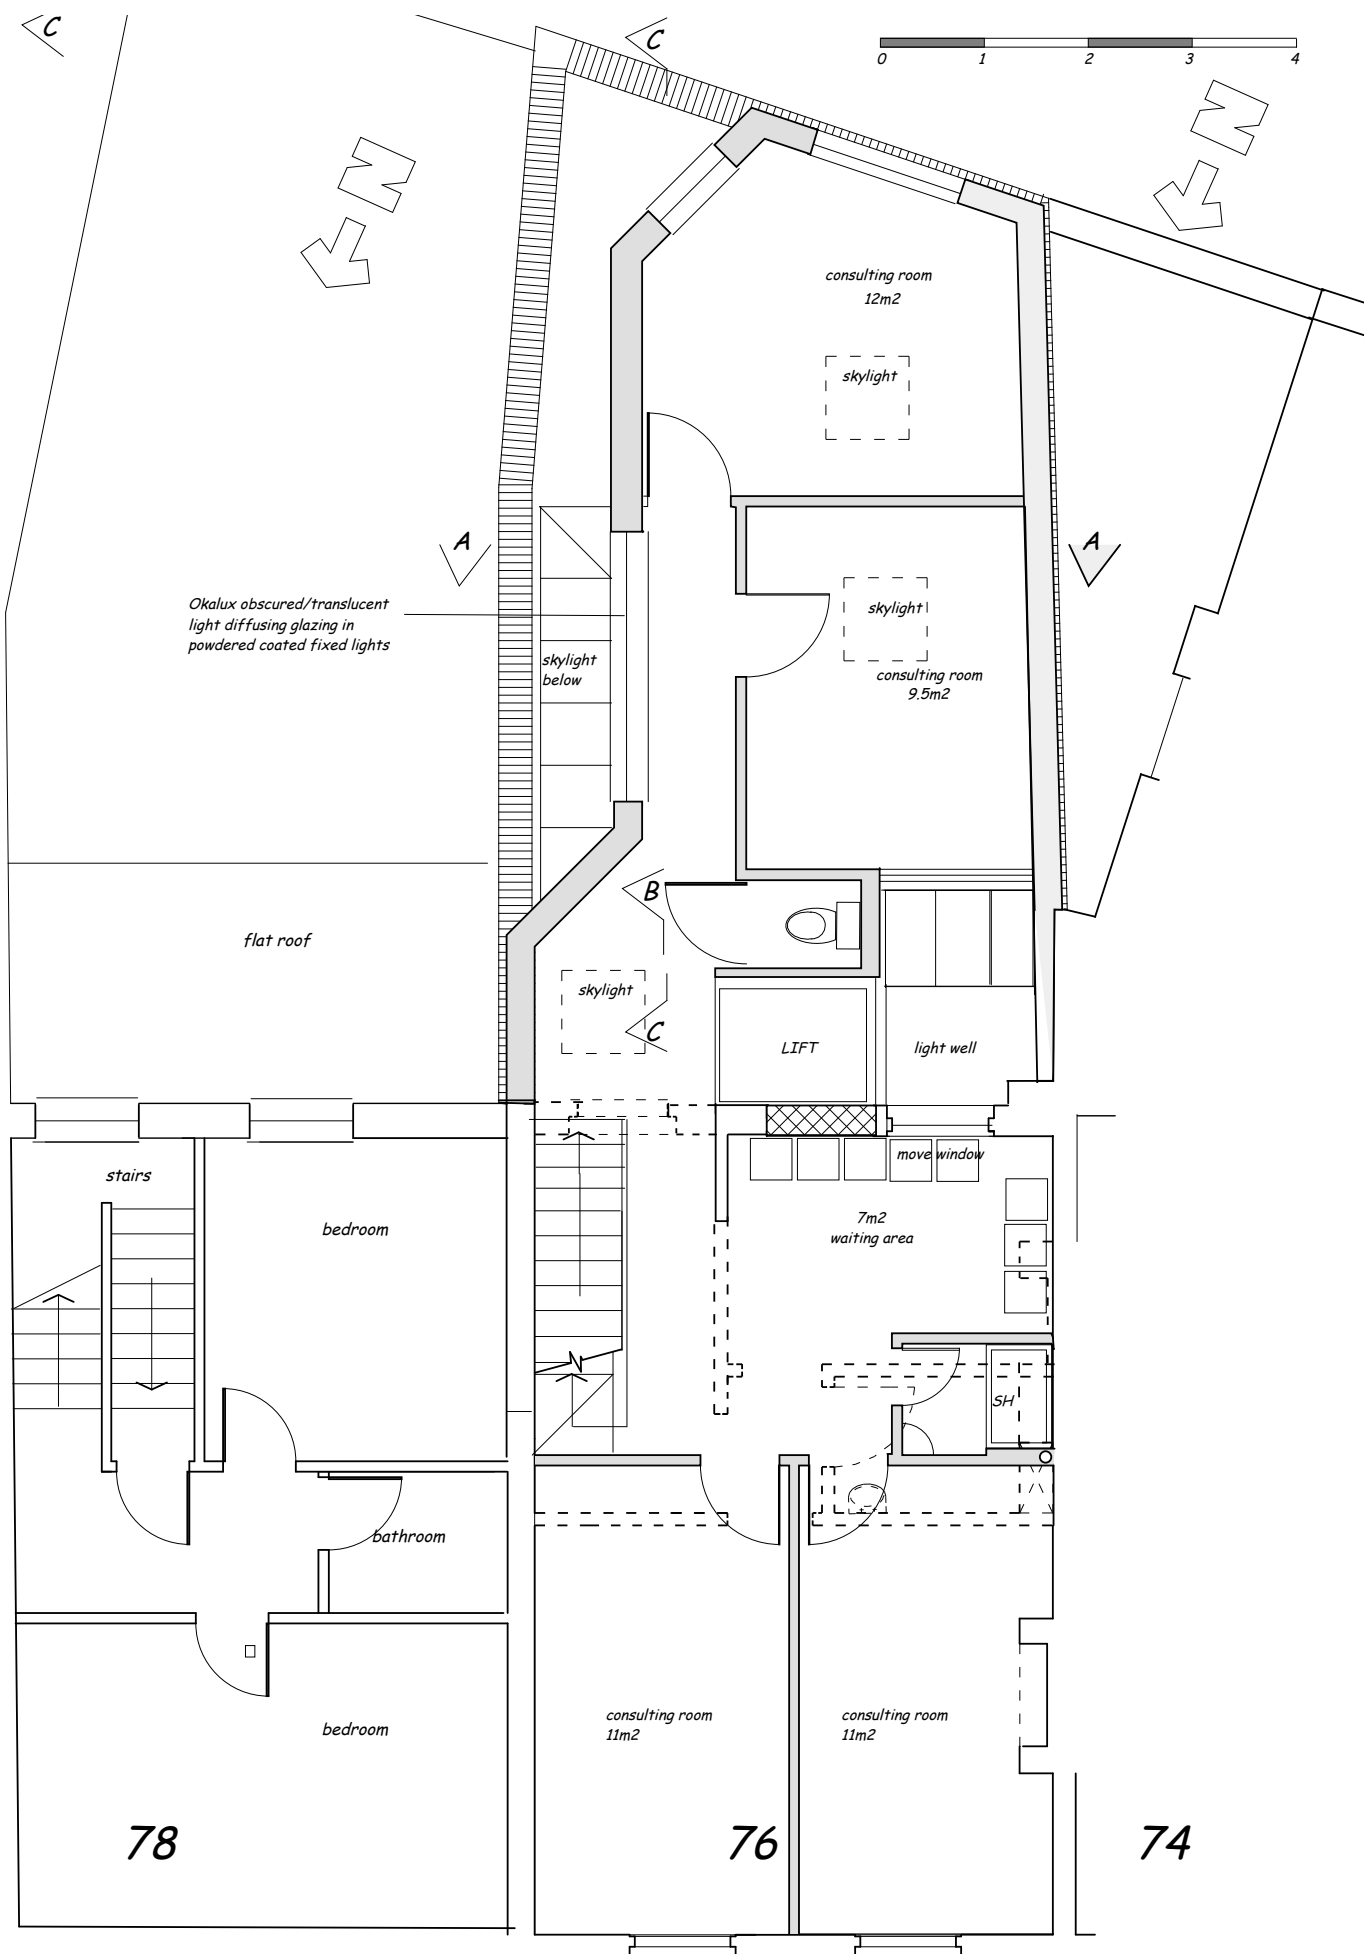

QUEENS CRESCENT GP PRACTICE
 76 QUEENS CRESCENT LONDON NW5 4EB
 PROPOSED 2ND FLOOR


SCALE 1:50@ A3 - MARCH 2017 - PD 3

WHARMBY KOZDON ARCHITECTS mail@wka.org.uk P-0788-431-7636 M- 07968-945-5454

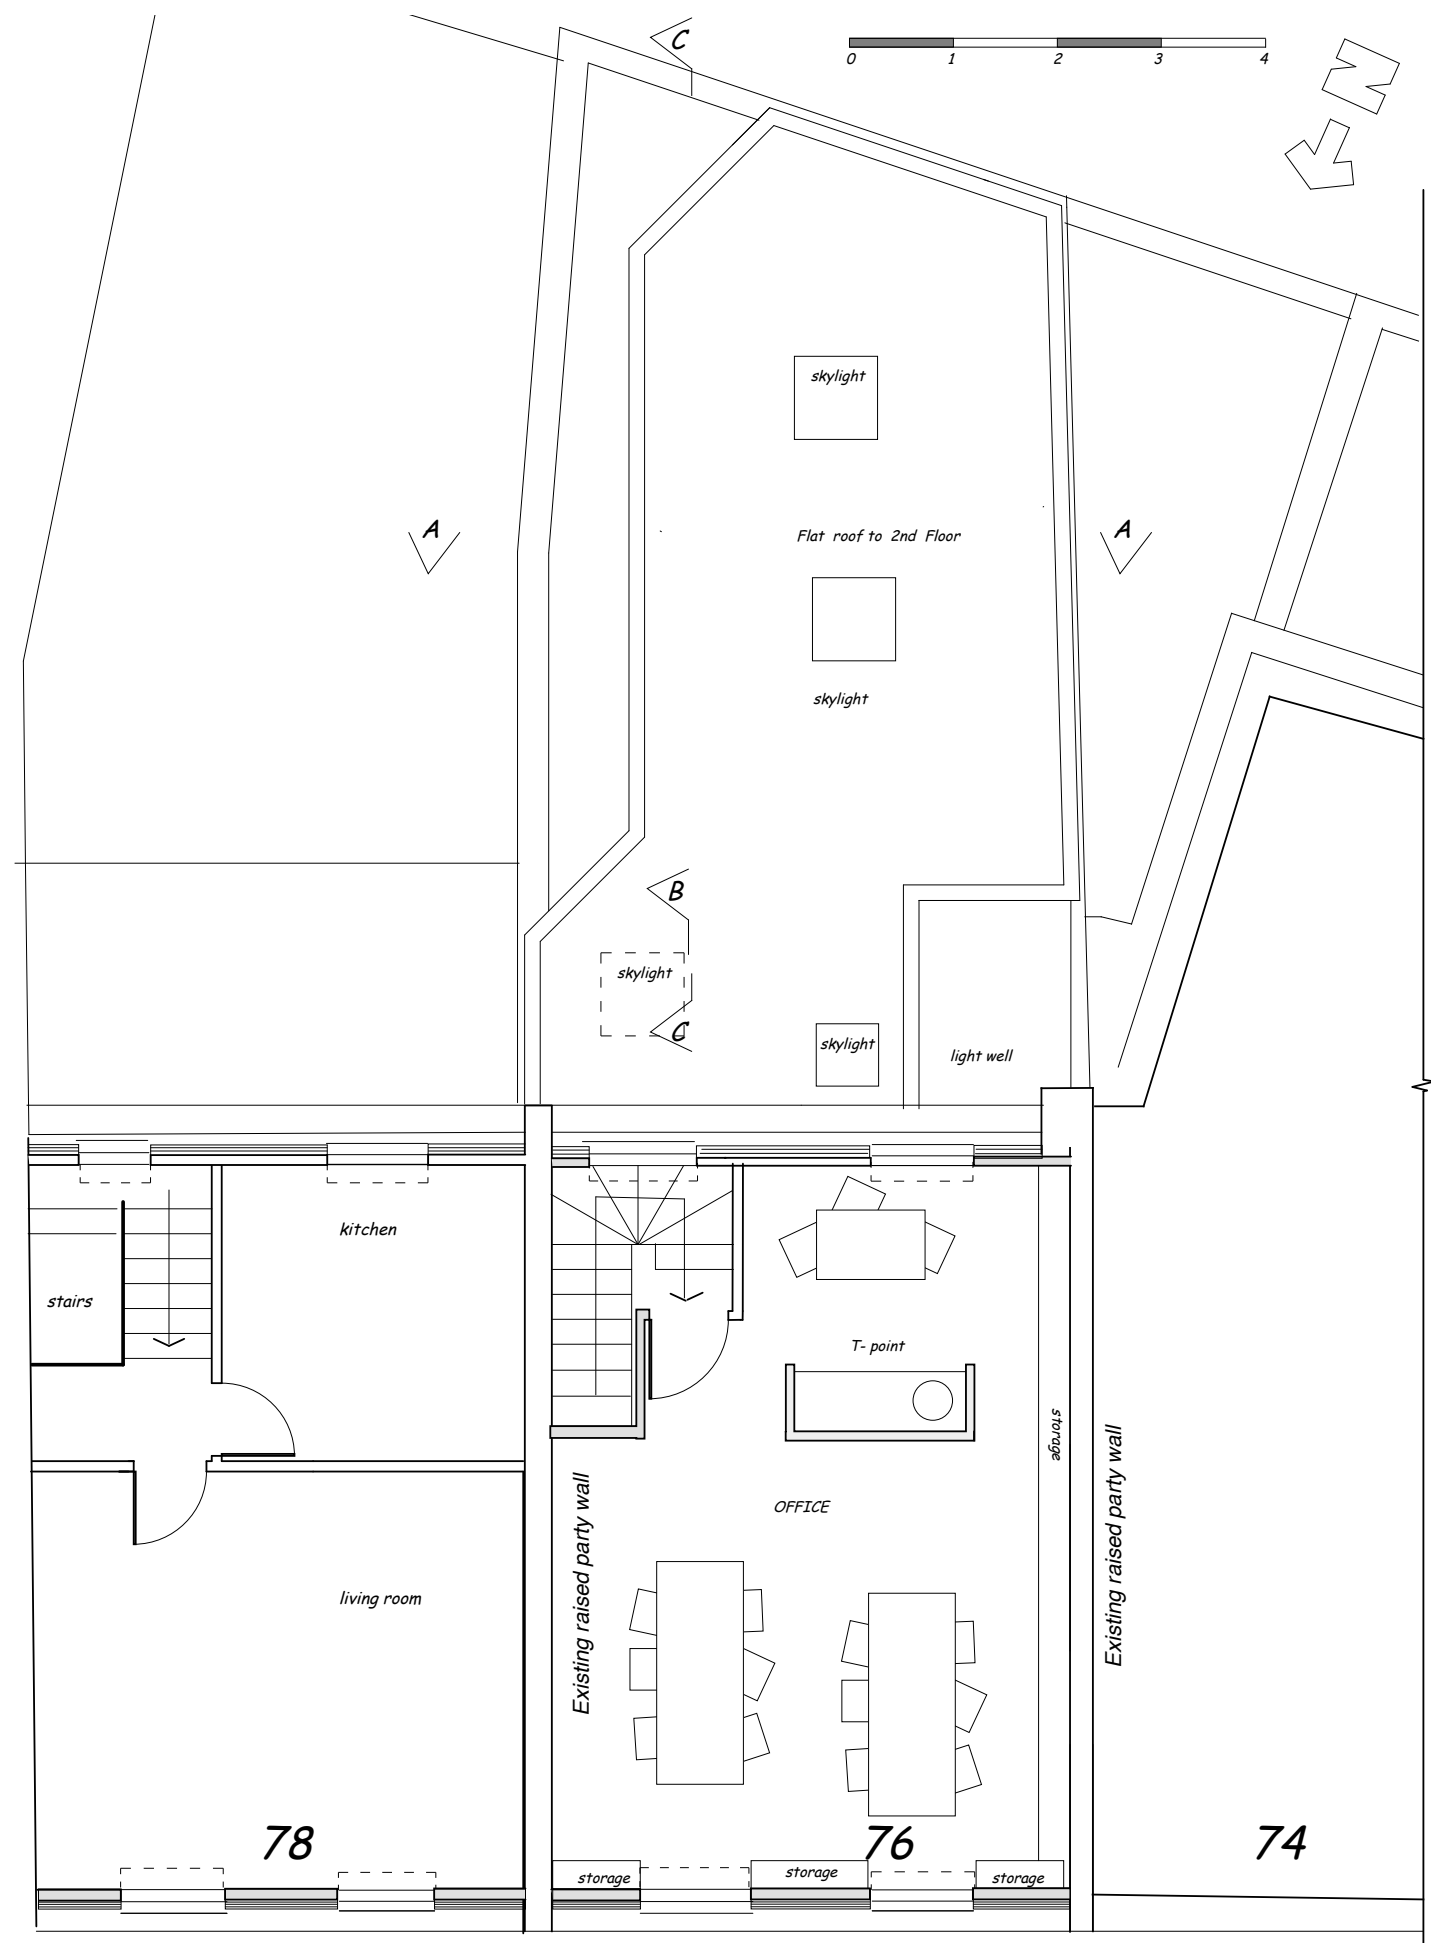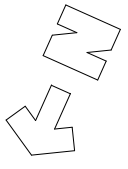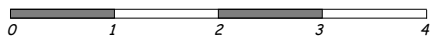

QUEENS CRESCENT GP PRACTICE
 76 QUEENS CRESCENT LONDON NW5 4EB
 PROPOSED THIRD FLOOR

SCALE 1:50 @ A3 - MARCH 2017 - PD 4

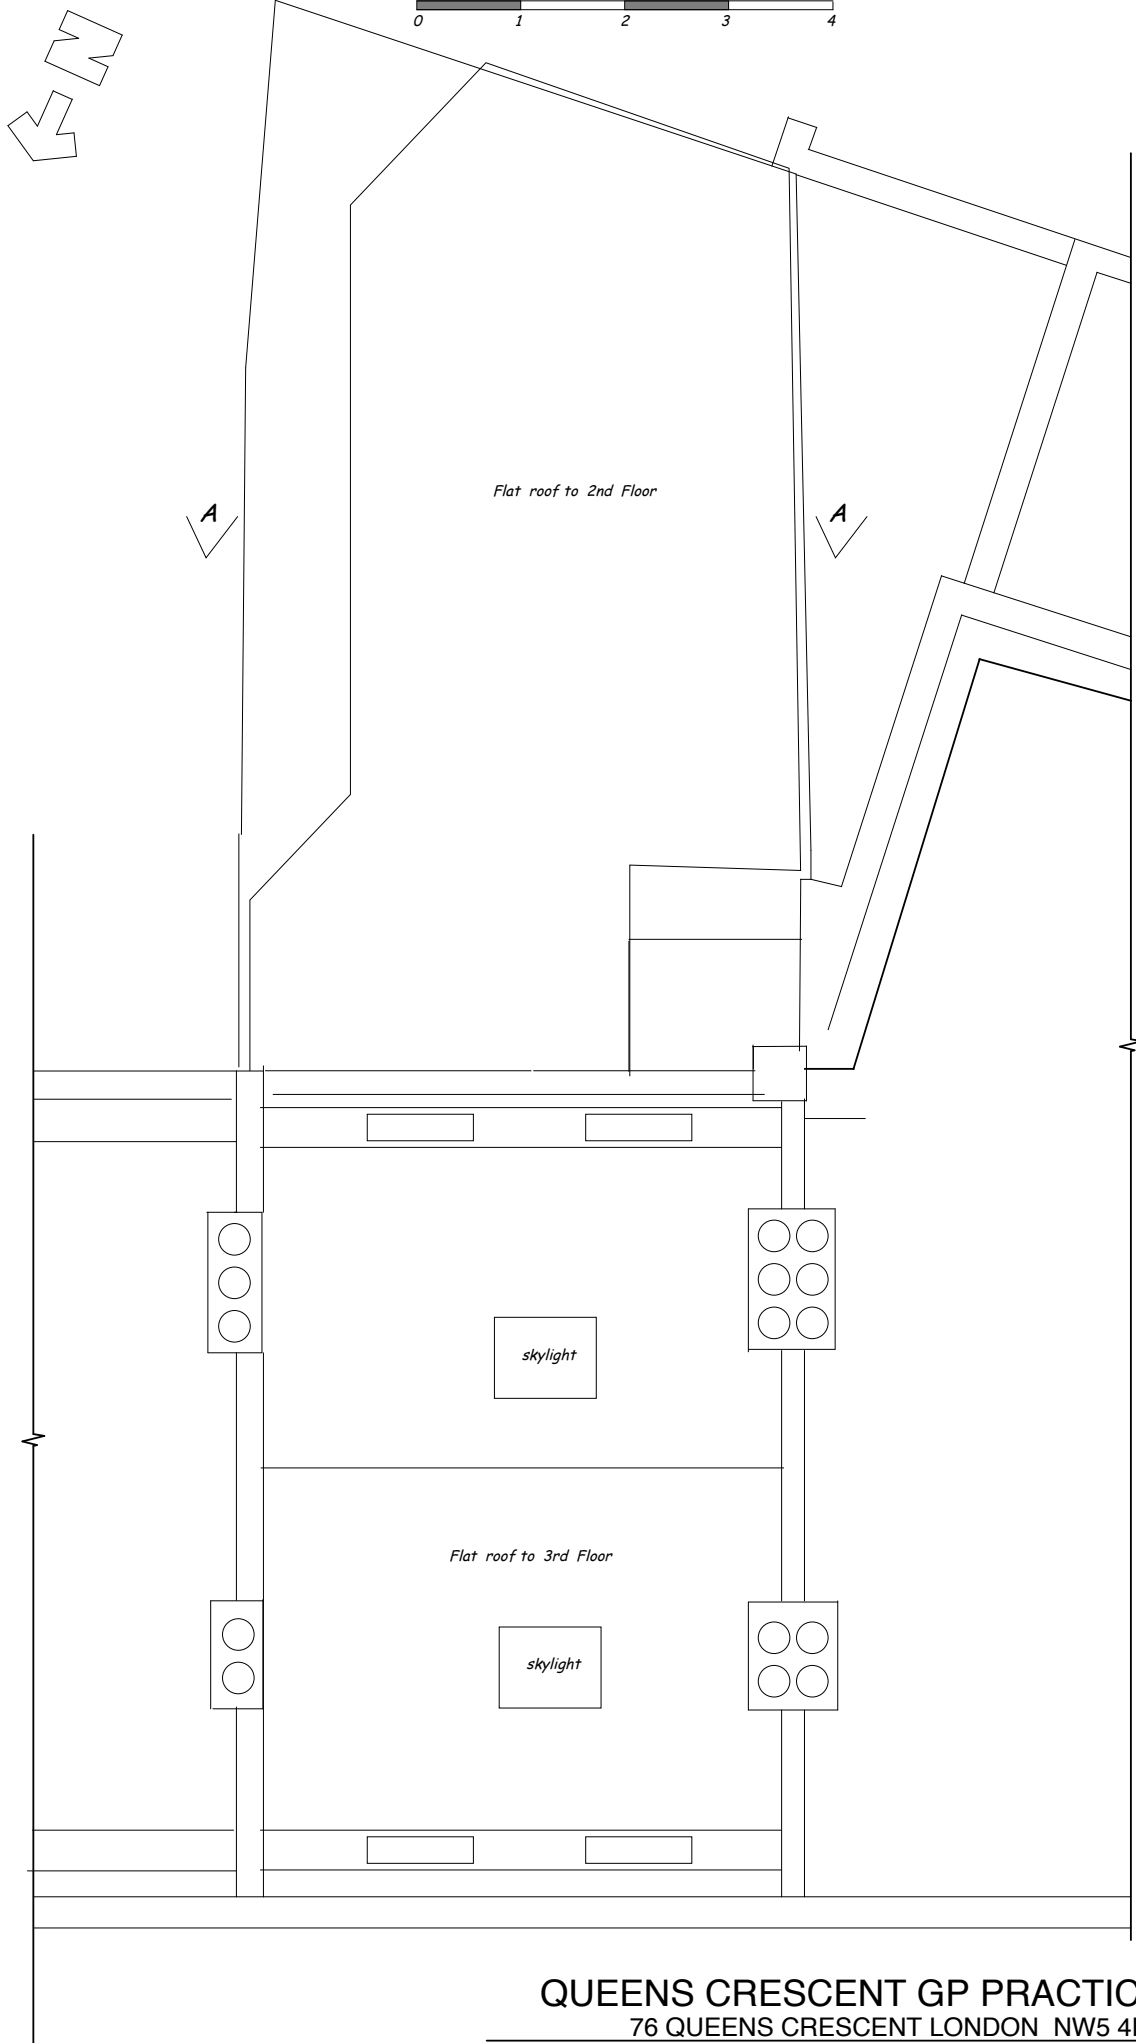

QUEENS CRESCENT GP PRACTICE
 76 QUEENS CRESCENT LONDON NW5 4EB
 PROPOSED ROOF LEVEL

SCALE 1:50@ A3 - MARCH 2017 - PD5