
DOTTED LINE INDICATES FUTURE AREA OF PILING AND PILE CAP BEAM, AS PER SE's DRAWINGS		
DASHED RED LINE INDICATES APPROXIMATE AREA FOR REMOVAL OF PAVING SLABS TO ALLOW AREA FOR HAND DIGGING RED AREA INDICATES 300mm DEEP CONCRETE	•	
FRENCH TO FORM PILE GUIDE WALL.		530
	01	
<u>GENERAL NOTES</u>	7	
ALL STRUCTURAL, M&E, AND LANDSCAPING INFORMATION SHOWN INDICATIVLEY. REFER TO RELEVANT SPECIALIST CONSULTANT'S INFORMATION.		
PLEASE REFER TO S. ENG DRAWINGS AND SPECIFICATION FOR STRUCTURAL AND BELOW GROUND DRAINAGE DESIGN AND INFORMATION. PLEASE REFER TO M&E ENG DRAWINGS AND SPECIFICATION FOR		
MECHANICAL & ELECTRICAL & ABOVE GROUND DRAINAGE DESIGN AND INFORMATION. ALL DIMENSIONS ARE APPROXIMATE AND SHOULD BE CONFIRMED ON SITE		
WITH ALL EXISTING ELEMENTS TO BE RETAINED, SUBJECT TO REVISION FOLLOWING POST DEMOLITION SURVEY. ALL LEVELS ARE SHOWN INDICATIVELY AND TO BE CHECKED ON SITE BY CONTRACTOR AND ANY DISCREPENCIES TO BE REPORTED TO ARCHITECT		
PROVIDE ONE HOUR FIRE RESISTING INTUMESCENT PAINT TO ALL STEEL STRUCTURAL MEMBERS PRIOR TO CONTINUING MASONRY OR TIMBER WORK CONSTRUCTION. ALL FIRE RESISTING FINISH TO BE APPROVED BY THE LOCAL BUILDING INSPECTOR AND TO BE INSTALLED STRICTLY IN ACCORDANCE WITH THE PAINT MANUFACTURER'S WRITTEN RECOMMENDATIONS.		
ALL FLOOR LEVELS TO BE FLUSH THROUGHOUT		

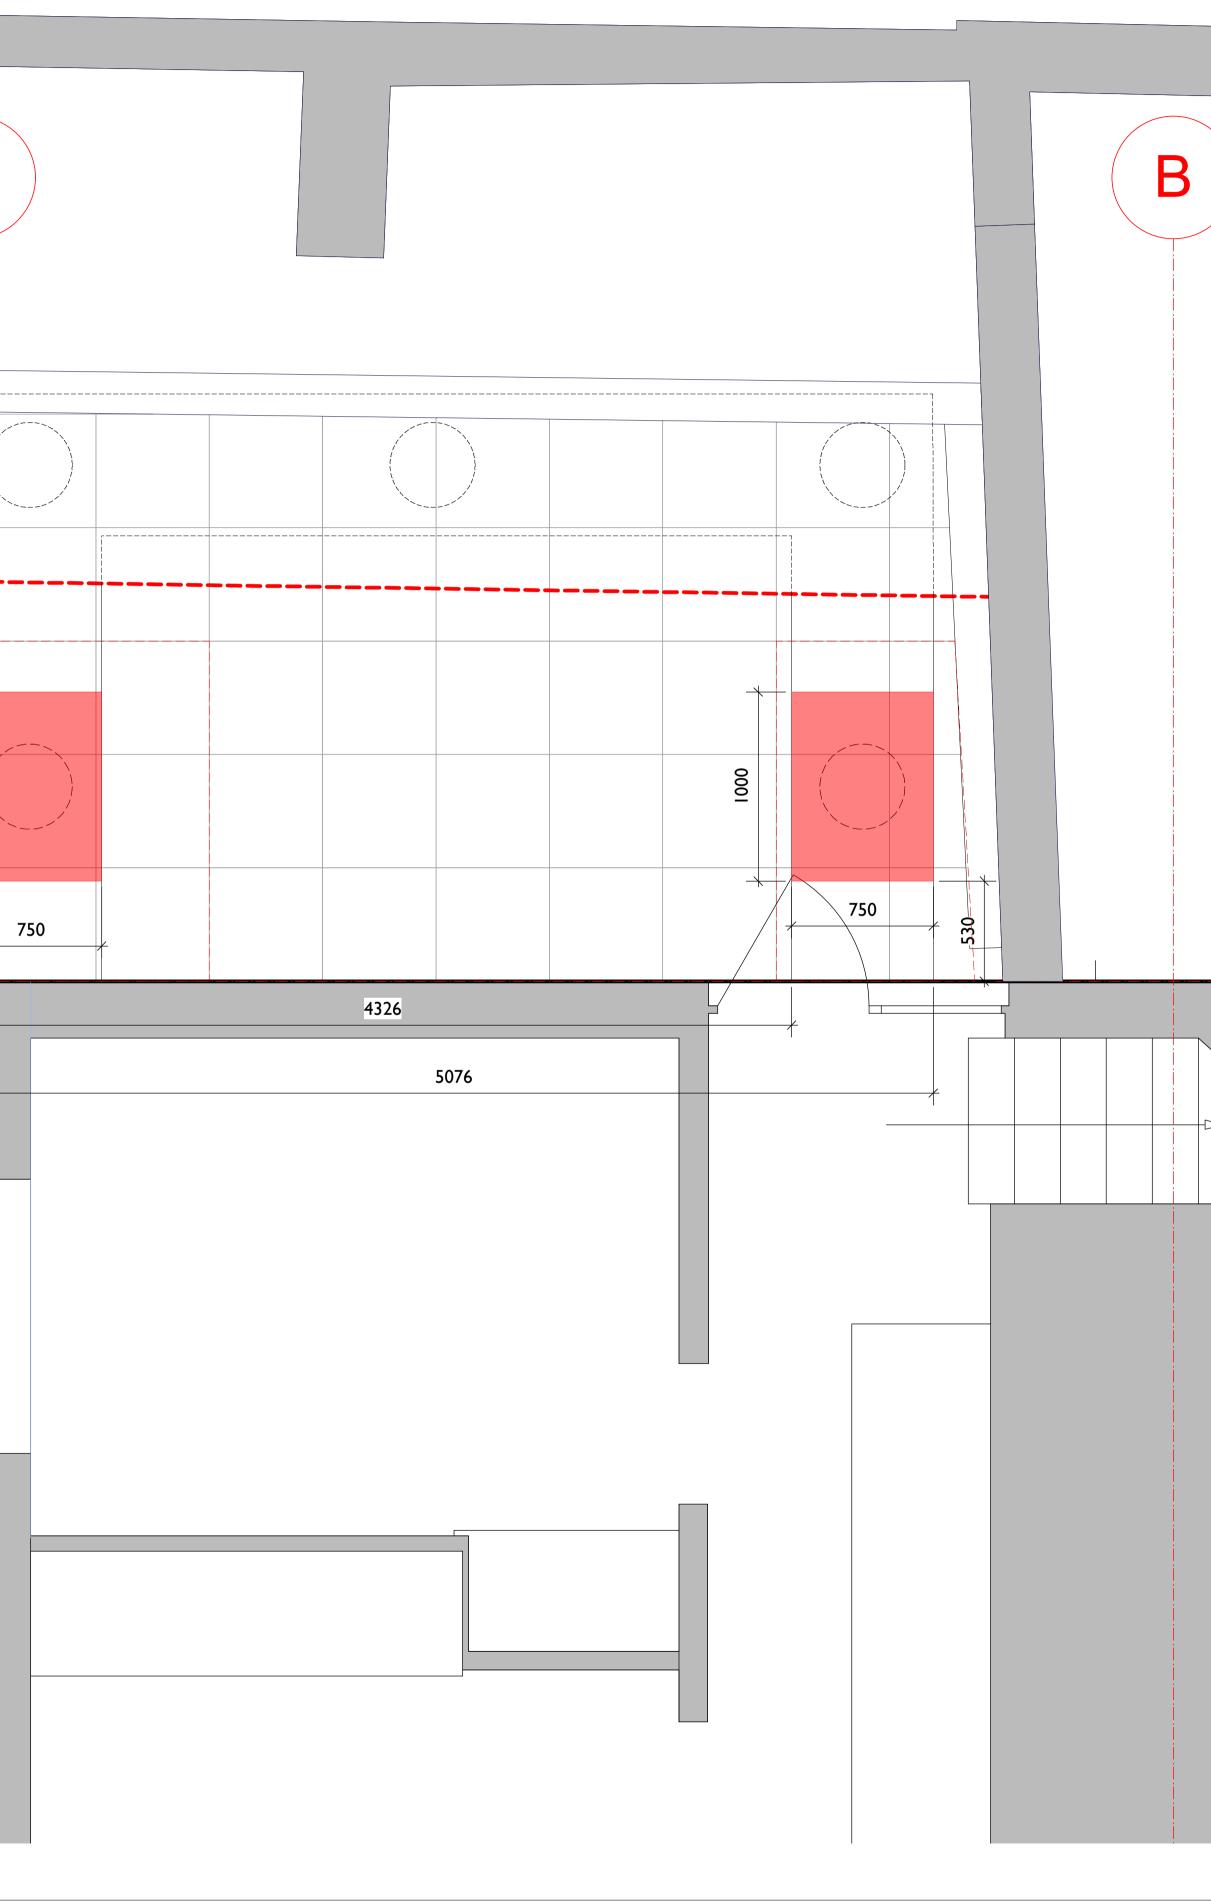

NOTES:

**REVISIONS:** 

I7.05.23 SCOPE REVISED

PROJECT:

THE GARDEN HOUSE DRAWING TITLE: PROPOSED IMPLEMENTATION GF

status: INFORMATION

NOTE: Do not scale from the drawing. Any discrepancies to be reported to the architect. All dimensions will be taken on site prior to ordering and construction. Copyright remains with the architect. This drawing is to be read in conjunction with the specification and all other relevant drawings.



The House of Detention Clerkenwell Close London ECIR 0AS

t 020 7336 7140 f 020 7336 7150 e info@jamesgorstarchitects.com

SCALE: I:50@AI

DRAWING NUMBER: REVISION: PD-100

В