


Notes
 This Drawing is Indicative only.
 Drawing to be read in conjunction with all other design team information.
 This drawing is copyright Piercy&Company.
 Do not scale from this drawing.
 All dimensions and levels are subject to full site verification by the contractor and such dimensions to be his responsibility.
 Report all drawing errors, omissions and discrepancies to the architect.
 Planning grid provided for setting out and reference purposes only and does not reflect the true dimensions or orientation of the existing structure.


DISCLAIMER
 This document may be issued in an editable digital CAD format to enable others to use it as background information to make alterations and/or additions. In that instance the file will be accompanied by a PDF version as a record of the original file. It is for those parties making such alterations and/or additions to ensure that they make use of current background information.

Piercy&Company accepts no liability for either: any such alterations and/or additions to the background information by others; or any other changes made by others to the architectural content of the background information itself.


— Site Boundary

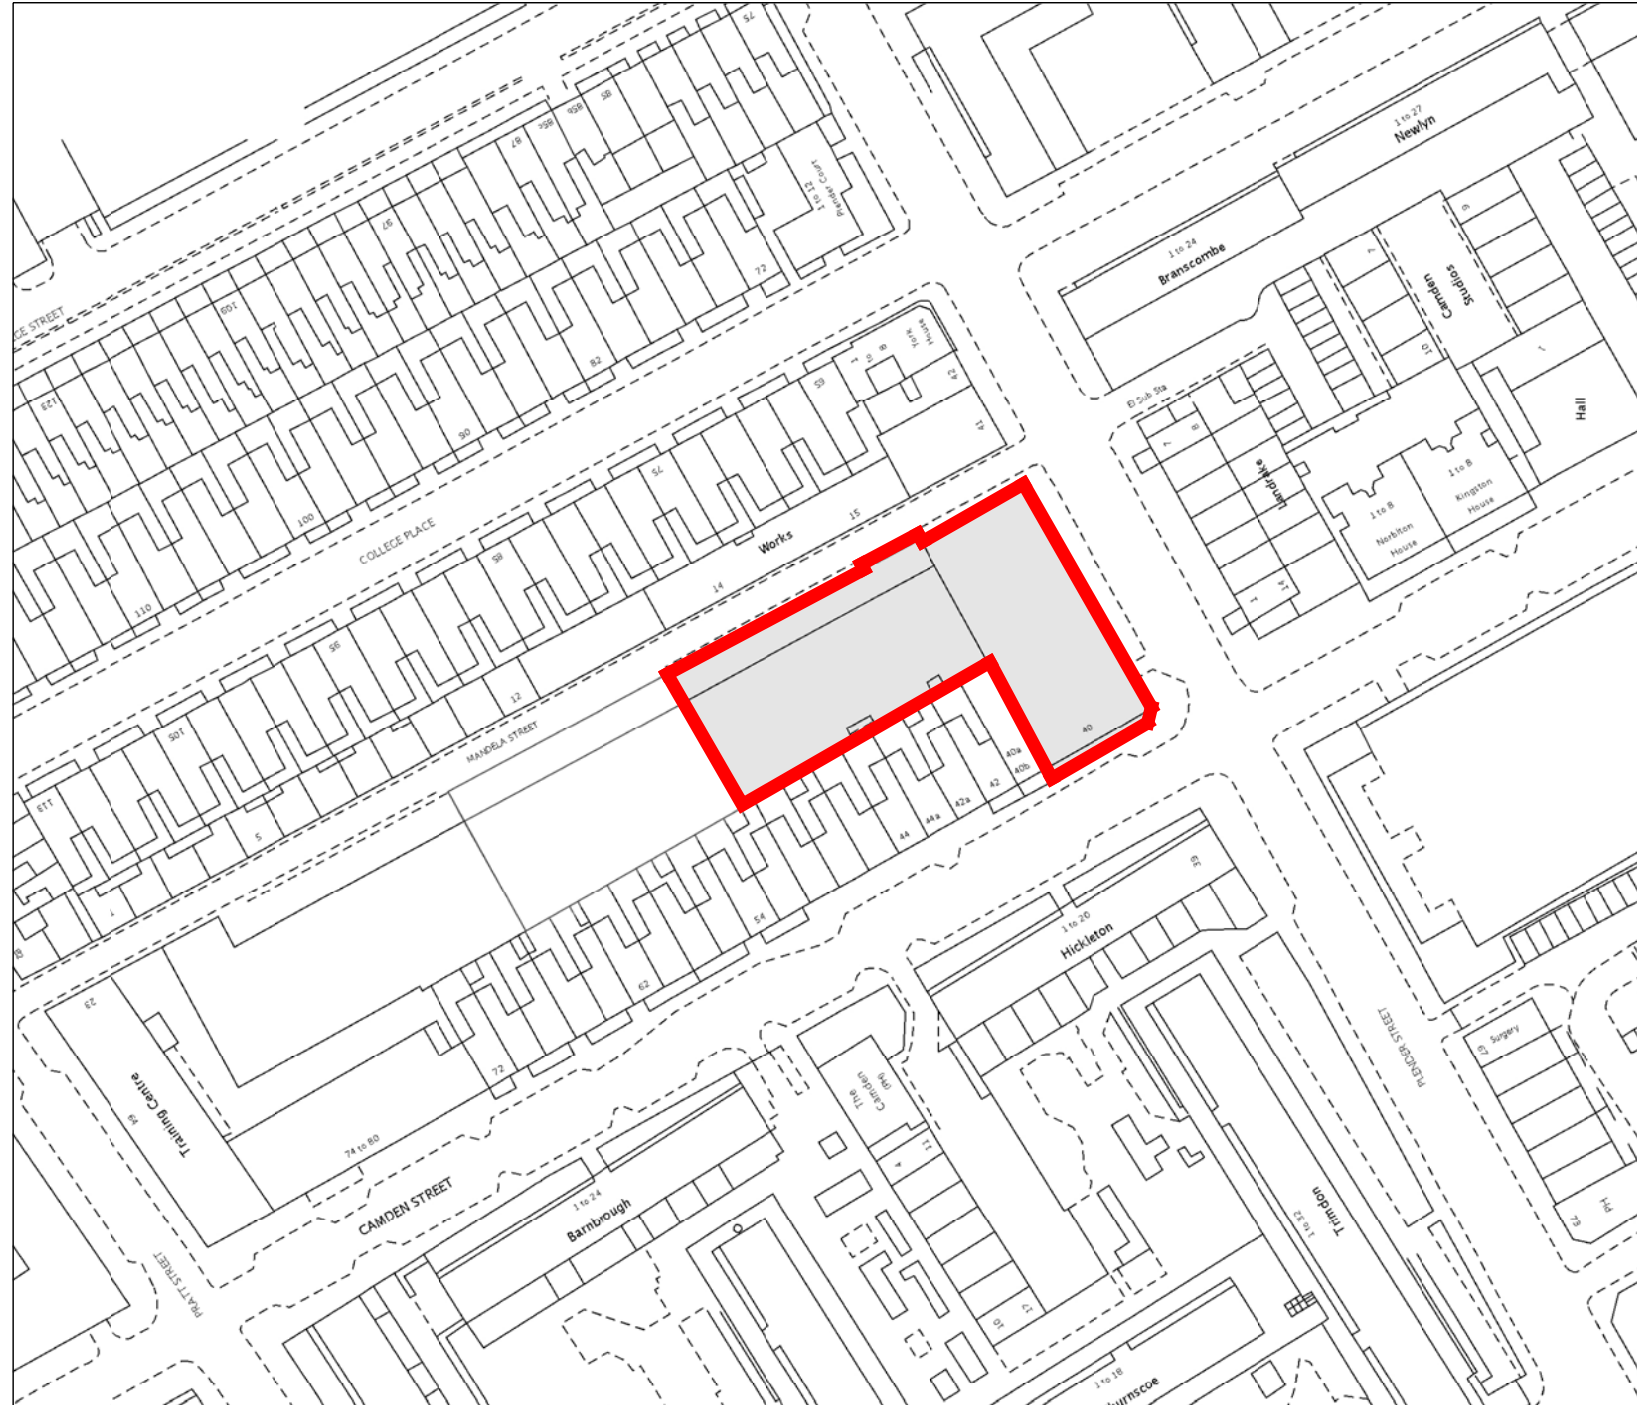

SITE LOCATION PLAN
 1:1250 at A3

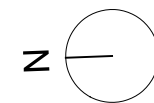

Rev	Date	Description
00	17/03/17	Planning

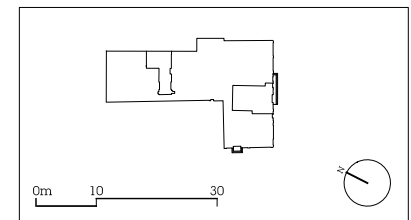

Project
 Centro 01 & 02

Client
 Brockton Capital

Date
 17/03/17

Scale
 1:1250@A3

Site Location Plan

Drawn EM
Checked HH
Approved HH

Drawing Status
 Planning

Project	Discipline	Level	Series	Dwg No	Rev
13510	A	00	01	900	00

122 Arlington Road
 London NW1 7HP

info@piercyandco.com
 www.piercyandco.com

Telephone
 *44 (0)2074249611