


-	-/16	AS	AS	ISSUED FOR PLANNING
-	15/05/17		AS	
A	23/05/17		AS	Height of roof terrace balustrade lowered to 1100mm. Notes added
B	30/05/17		AS	Roof terrace and loft proposals omitted

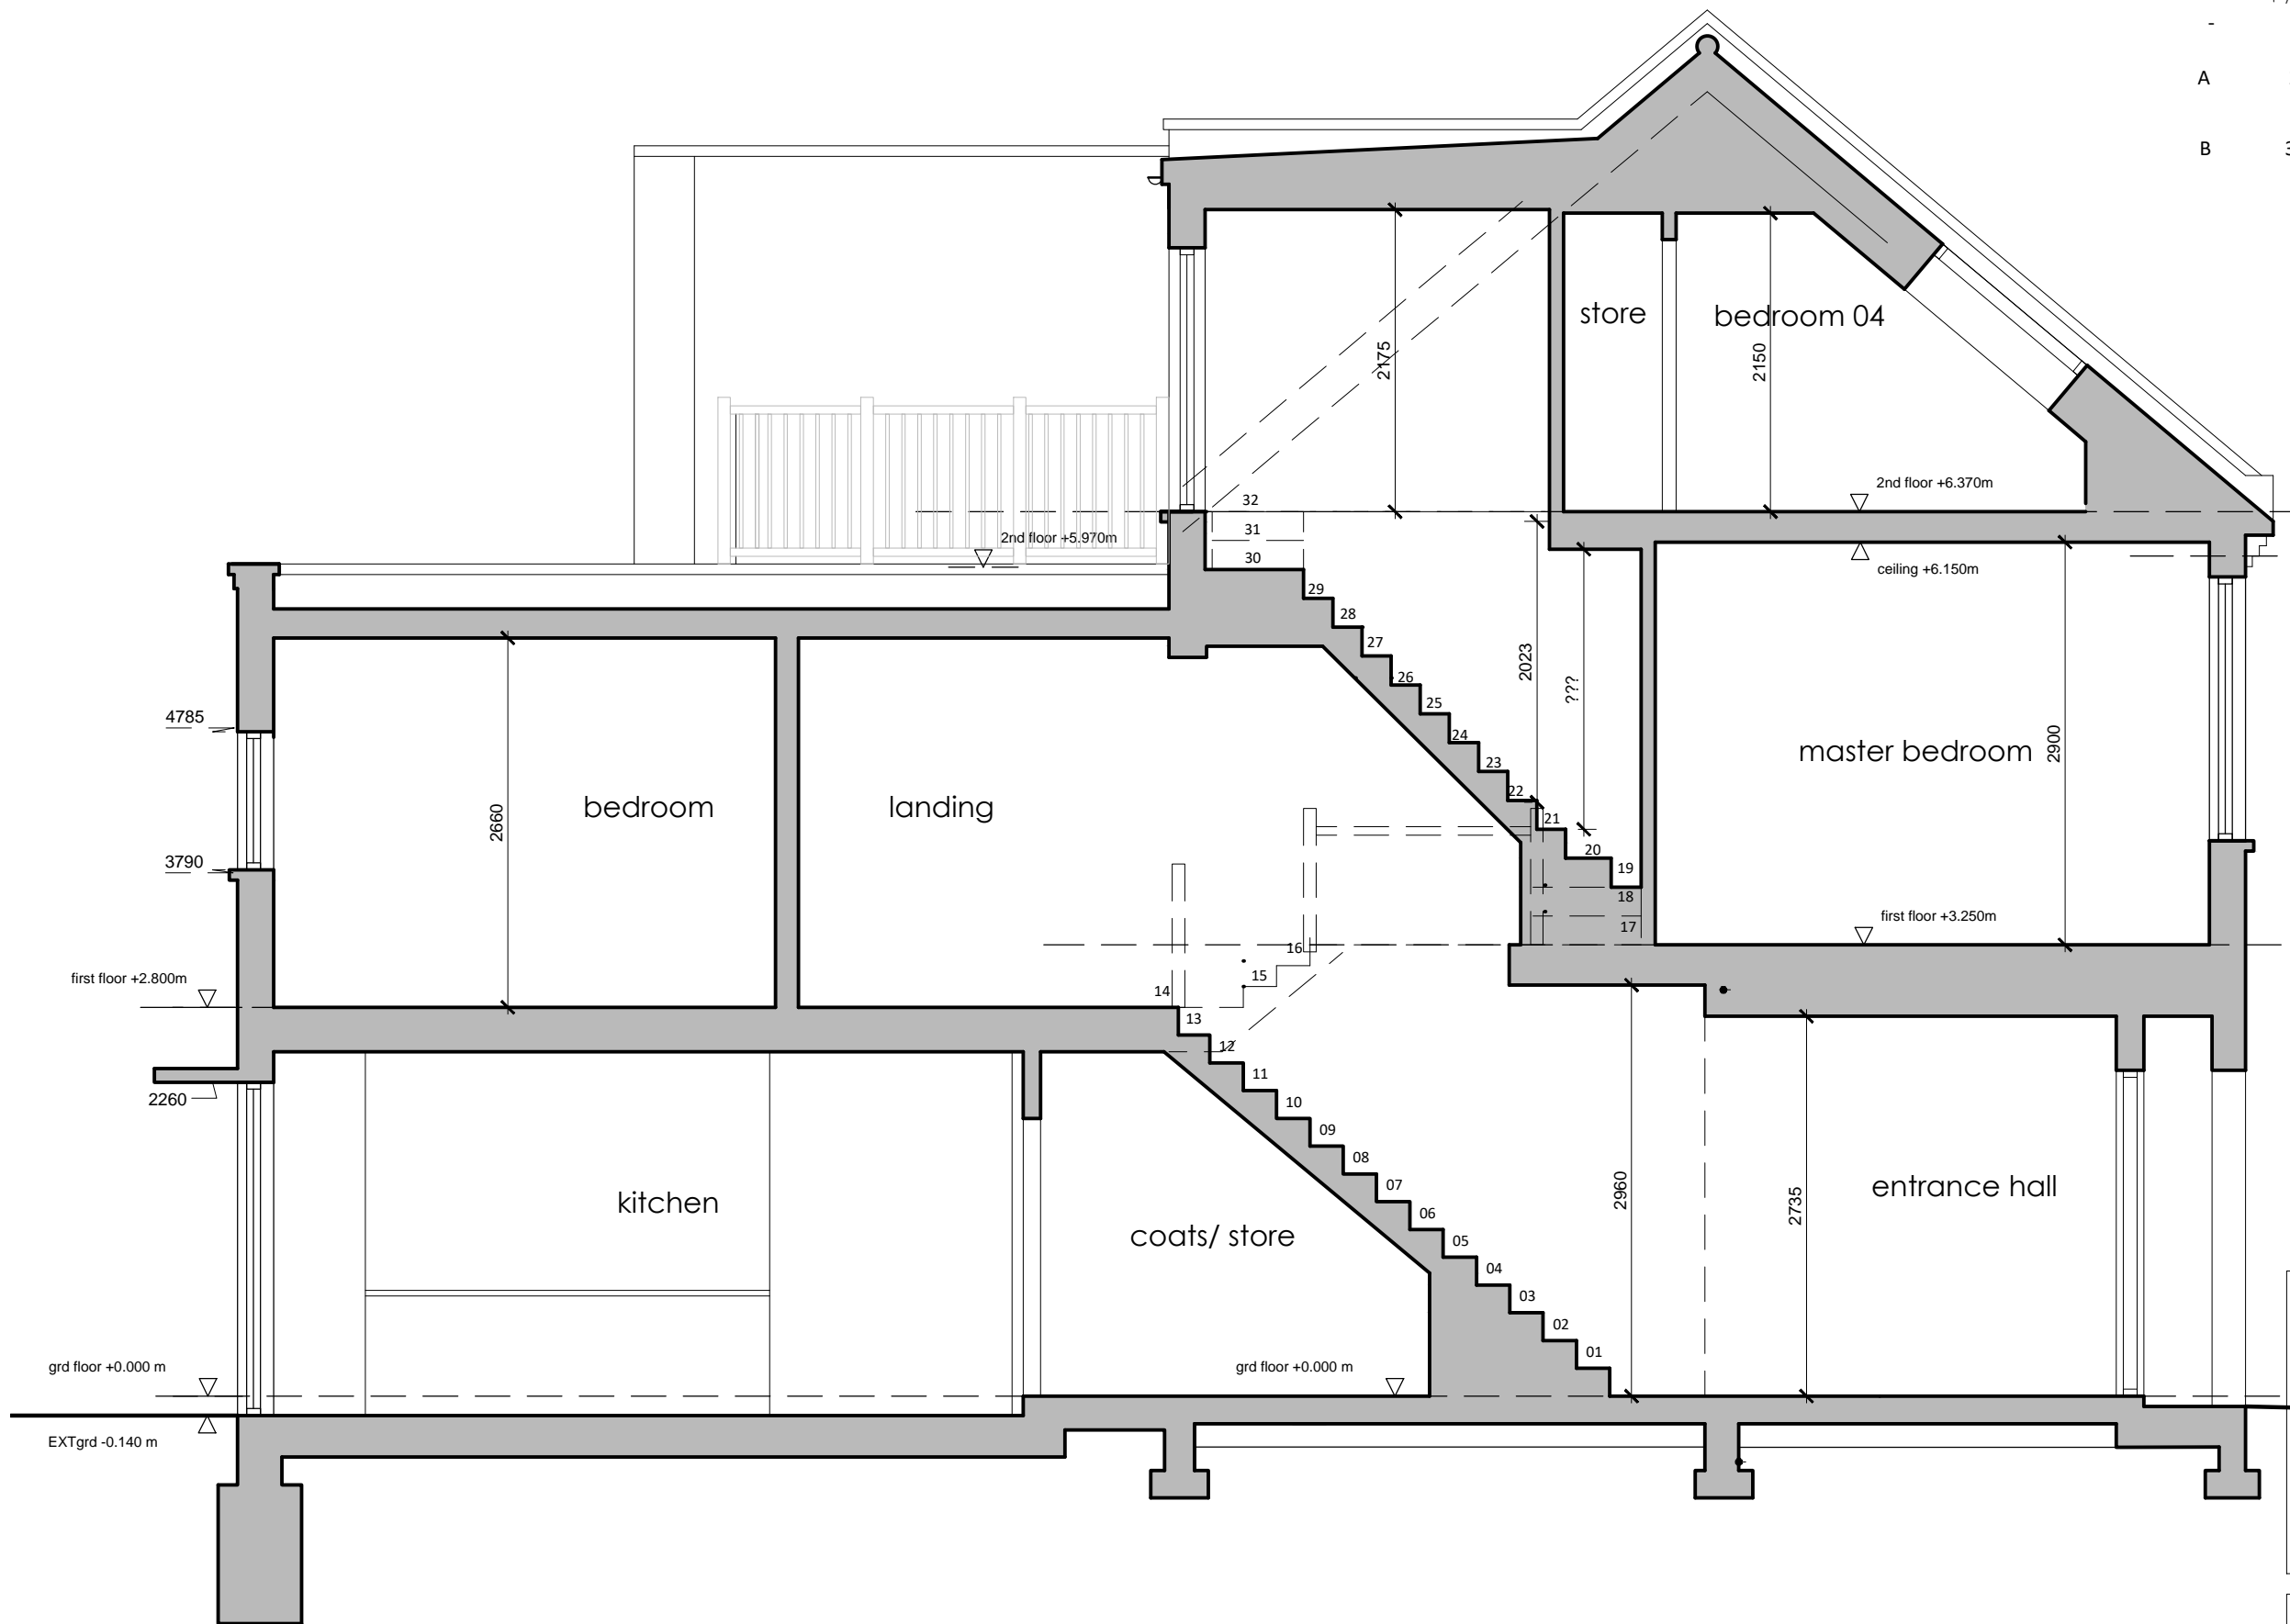

Client			
MR & MRS SMITH			
Job Title			
2 BROOMSLEIGH STREET, NW6 1QW			
Drawing Title			
SECTION A-A PROPOSED			
Scale	Date	Drawn	Drawing Number
1:50	5/17	AS	002 A3 350 B
<small>This drawing is copyright and should not be used without consent. All dimensions are to be verified on site, and must not be scaled from this drawing</small>			

sketch ARCHITECTURE

Registered address:
 37 Moring Road, London SW17 8DN
 Tel: +44 7411393199
 email: as@sketcharchitecture.co.uk
 web: in progress

SECTION A-A PROPOSED