


- NOTES
- Indicates existing structure
  - ▒ Indicates built in cupboards and storage
  - Indicates proposed elements

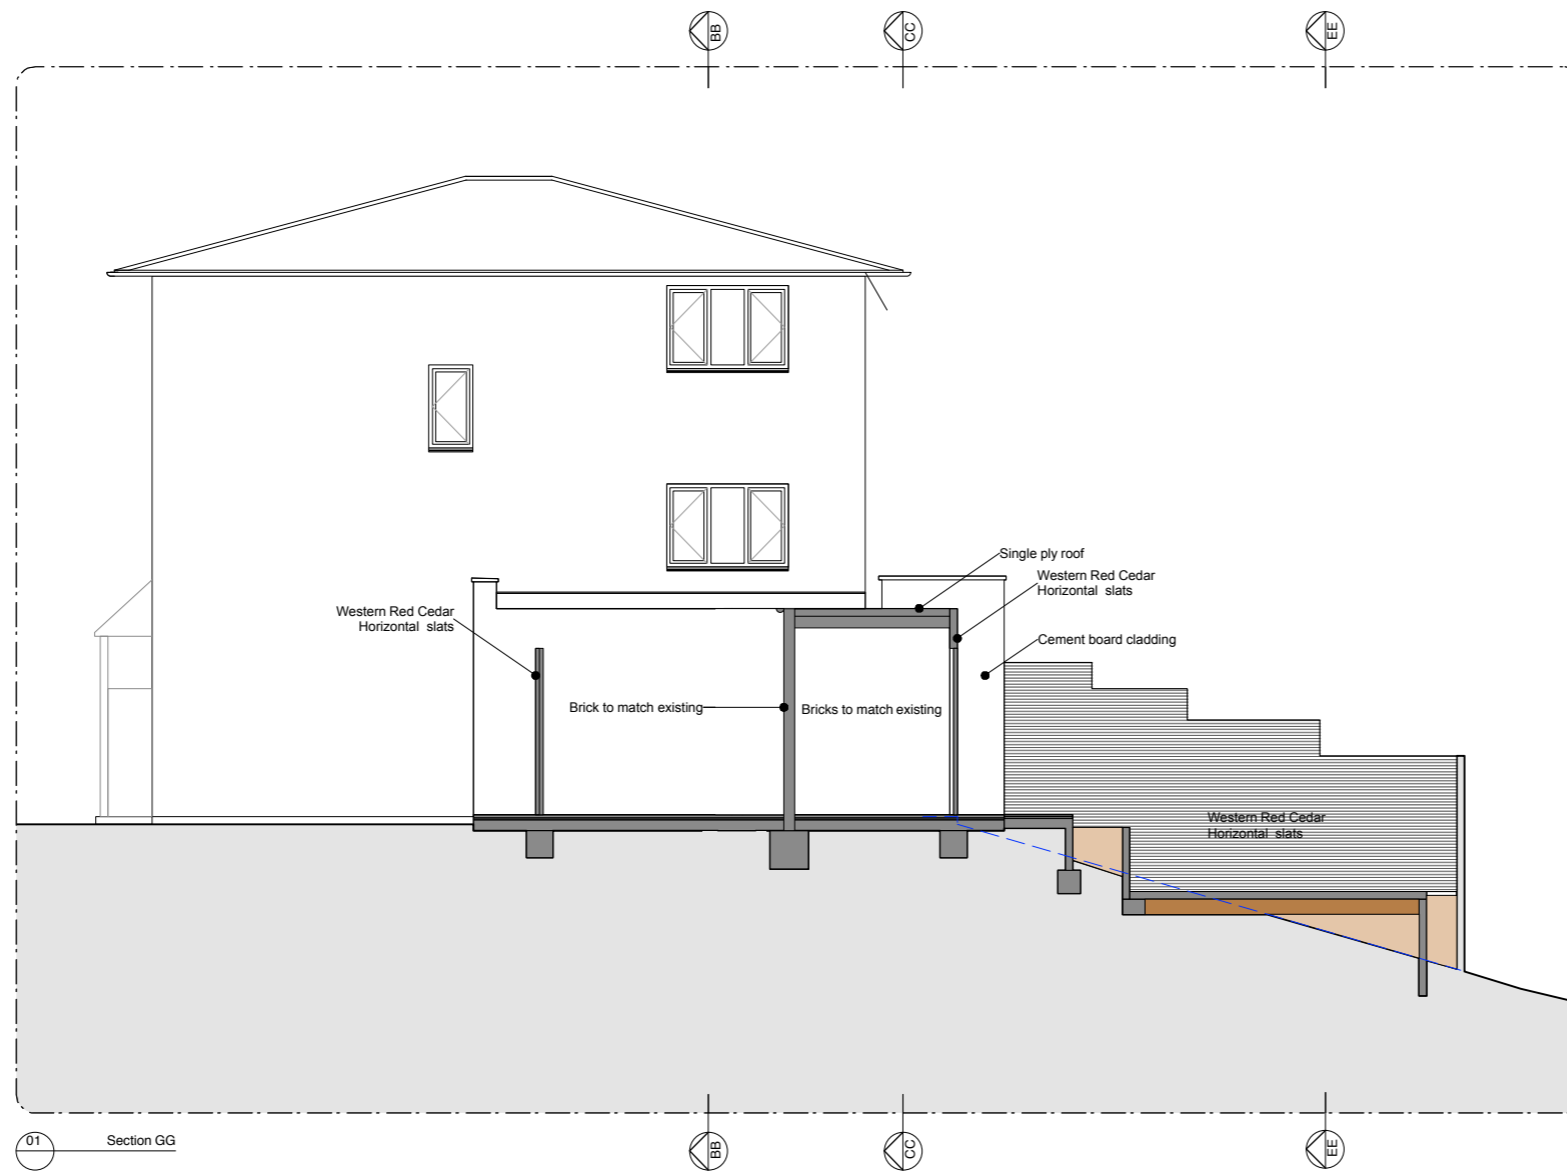

Rev	Issued	Status & Description	Drawn / Checked
A	30.05.17	Issued for Planning	AH/TB
-	24.05.17	Issued for Planning	AH/TB

Notes:

Do not scale directly from this drawing.

All dimensions to be checked on site prior to construction or fabrication of any element. Any discrepancies between figure dimensions reported to Architect for clarification prior to commencing work.

This drawing is to be read in conjunction with all consultants information.

Elements of services are indicated for coordination purposes. For full services layouts refer to Services Engineer's drawings and specification.

Elements of structure are indicated for coordination purposes. For full structural layouts refer to Structural Engineer's drawings and specification.

(C) Trevor Brown Architect Ltd. All rights described in chapter IV of the Copyright Designs and Patents Act 1988 have been asserted.

**tba**

Job  
**Bellina Mews**

Status  
**Planning**

Drawing title  
**Proposed Section DD**

Scale  
**1:100@A3**

Drawing number  
**075\_1103 A**