



1 Survey - Basemant Floor Level  
1:75

**General notes:**  
 Do Not Scale from this drawing;  
 Contractor to carry out full setting out prior to start of works and notify any discrepancies to the Architect for clarification;  
 All works to be strictly in accordance with local authority legislations, and/or similar governing bodies;  
 All works to be strictly in accordance with CDM Regulations (Health and Safety);

Copyright of this drawing is reserved and is issued on condition that it is not reproduced in part or on whole without written consent unless otherwise assigned.  
 All dimensions to be verified on site by the Contractor prior to commencement of work. Any discrepancies not brought to our immediate attention shall be deemed to be the responsibility of the contractor/fabricator.


**ghost** ARCHITECTURE  
 7 Devonhurst Place  
 Heathfield Terrace  
 London  
 W4 4JD  
 Phone: +44 (0)20 8742 3330  
 Fax: +44 (0)20 8742 0744  
[www.ghostprojects.com](http://www.ghostprojects.com)

CLIENT:  
 Vitesse

PROJECT:  
 Vitesse  
 74, Chancery Lane, London

DRAWING TITLE:  
 Survey - Basemant GA

SCALE: As indicated@A3	DRAWN: OS	CHECKED: LP
DATE: 12/05/17	ISSUE TYPE: PLANNING	
PROJECT AND DWG NO: 217025 -S2.1.0		REV: -/-
FILE NAME: 217025_Chancery Lane_Concept_DID_030517		

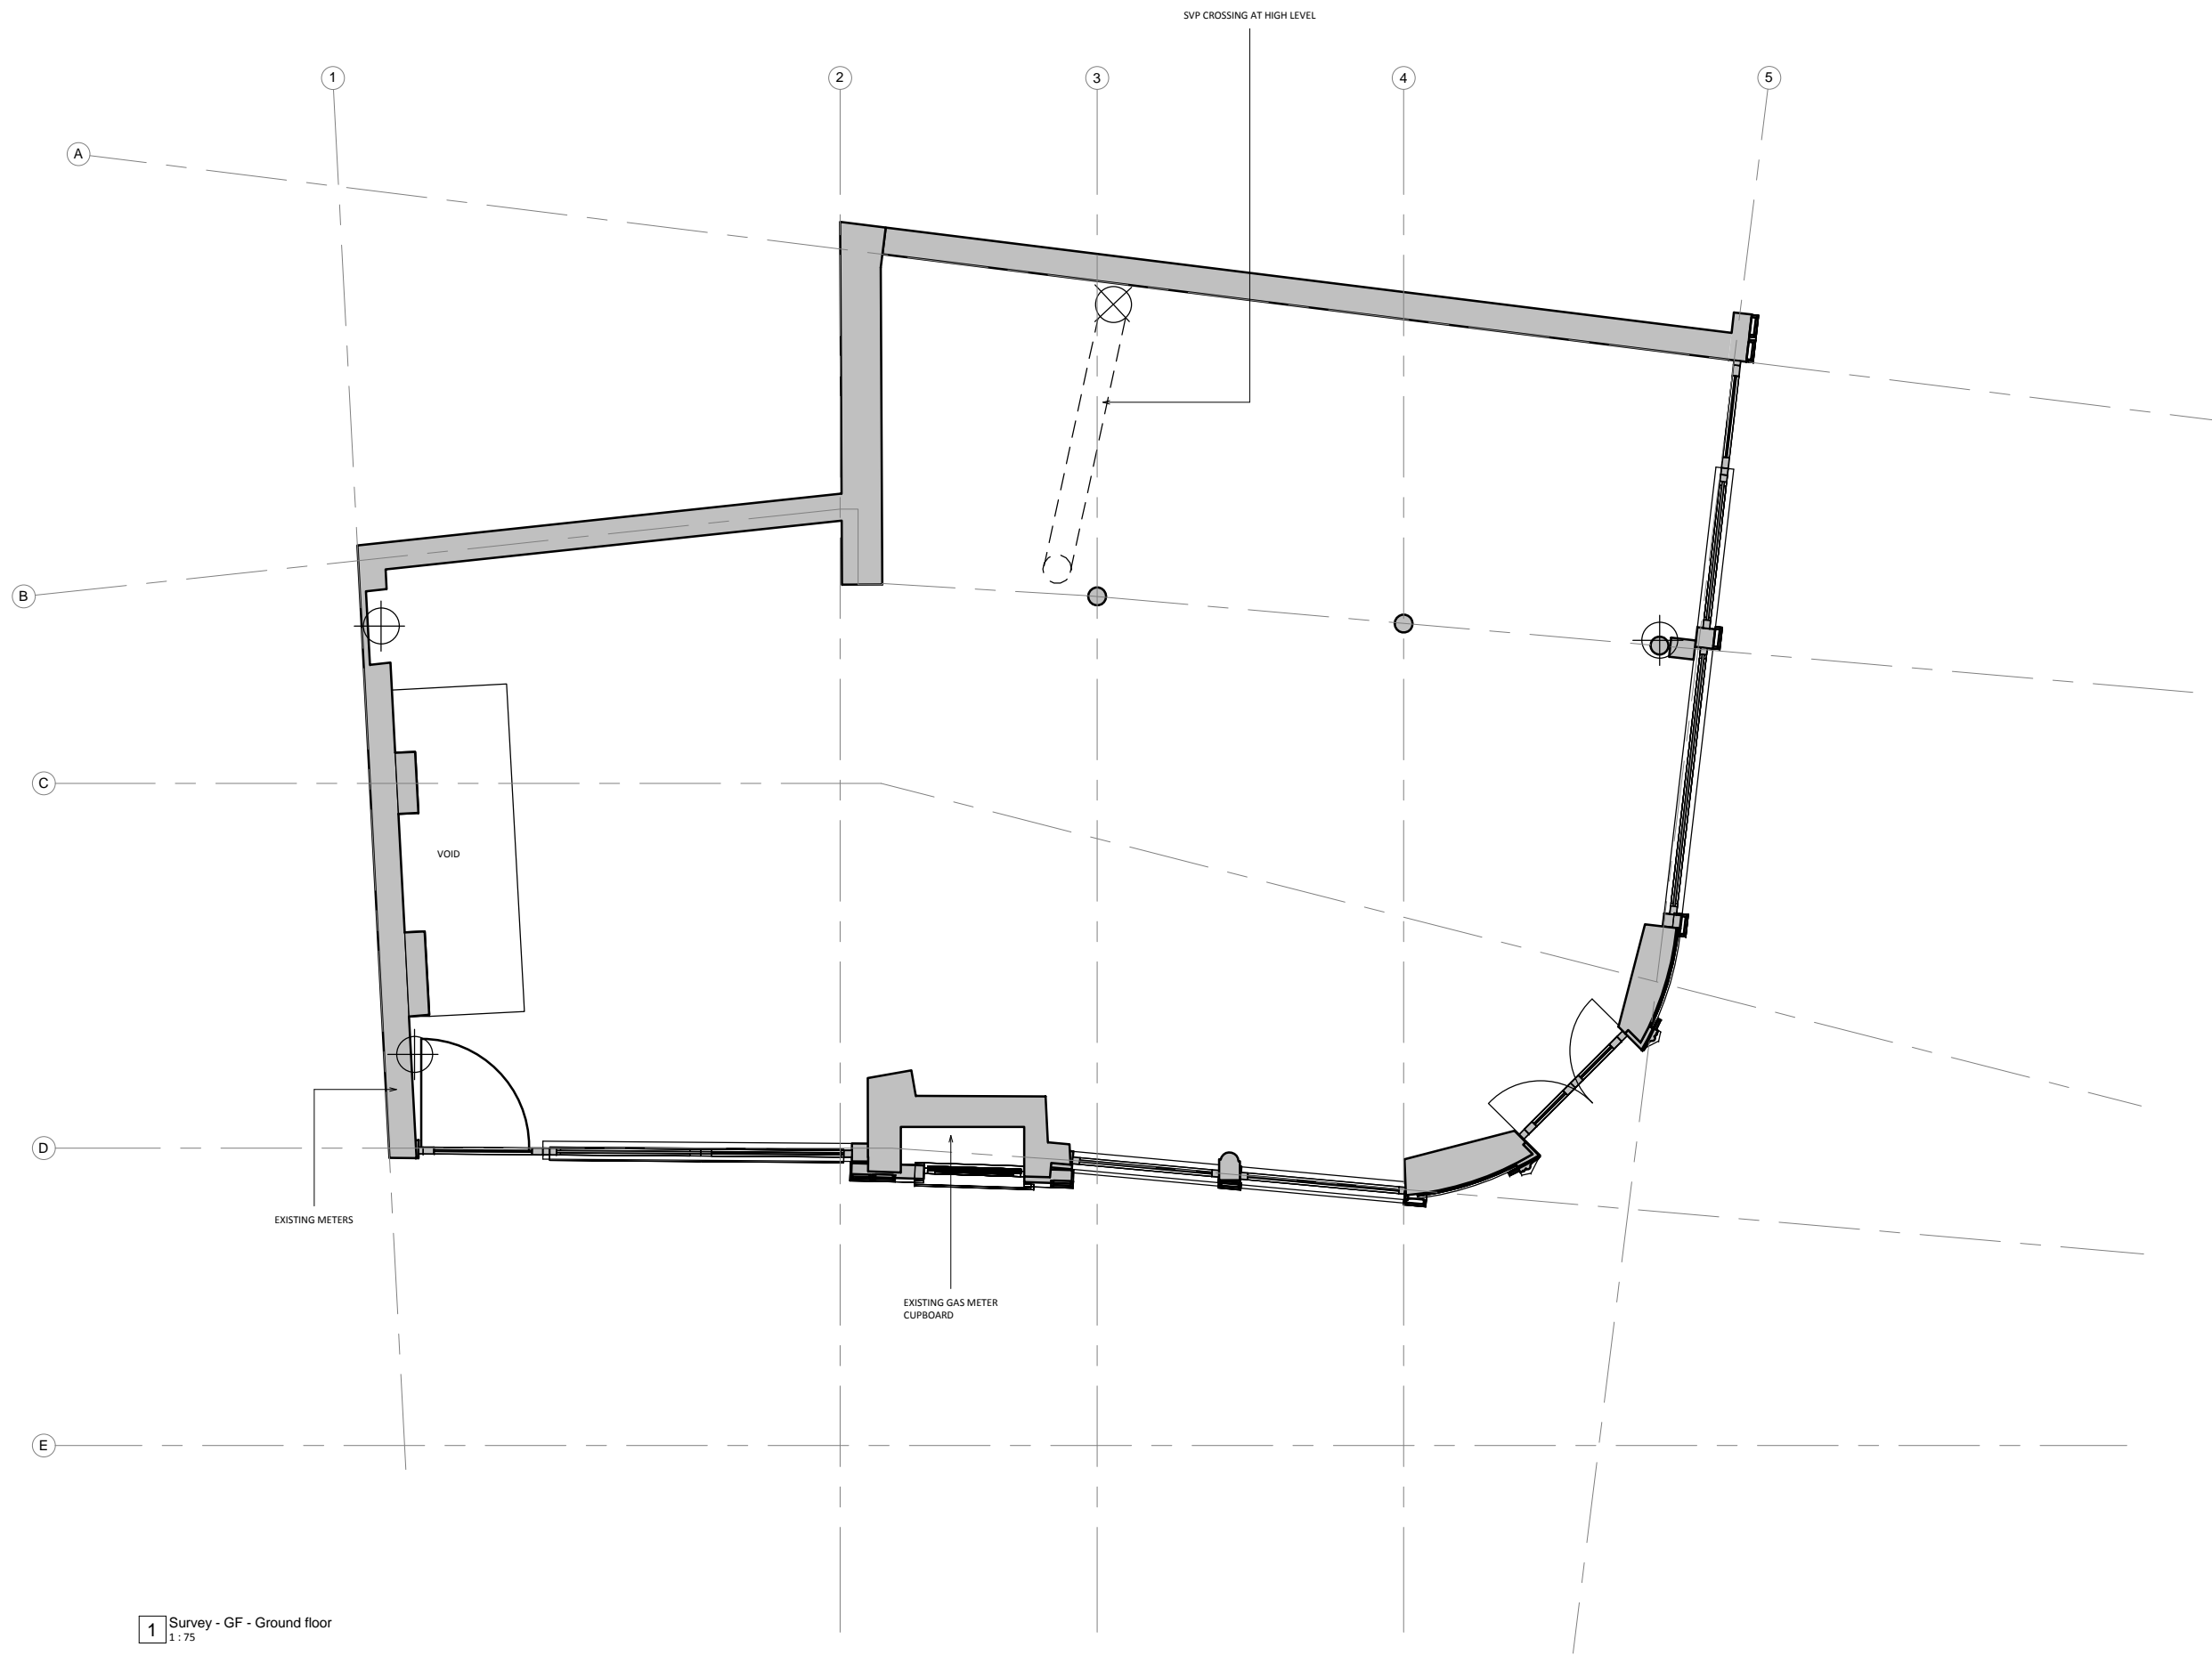

1 Survey - GF - Ground floor  
1:75



General notes:

Do Not Scale from this drawing;

Contractor to carry out full setting out prior to start of works and notify any discrepancies to the Architect for clarification;

All works to be strictly in accordance with local authority legislations, and/or similar governing bodies;

All works to be strictly in accordance with CDM Regulations (Health and Safety);

rev	date	description
-----	------	-------------

Copyright of this drawing is reserved and is issued on condition that it is not reproduced in part or on whole without written consent unless otherwise assigned.

All dimensions to be verified on site by the Contractor prior to commencement of work. Any discrepancies not brought to our immediate attention shall be deemed to be the responsibility of the contractor/fabricator.

	7 Devonhurst Place Heathfield Terrace London W4 4JD
	Phone: +44 (0)20 8742 3330 Fax: +44 (0)20 8742 0744 <a href="http://www.ghostprojects.com">www.ghostprojects.com</a>

CLIENT:  
Vitesse

PROJECT:  
Vitesse  
74, Chancery Lane, London

DRAWING TITLE:  
Survey - Ground Floor GA

SCALE: As indicated@A3	DRAWN: OS	CHECKED: LP
---------------------------	--------------	----------------

DATE: 12/05/17	ISSUE TYPE: PLANNING
-------------------	-------------------------

PROJECT AND DWG NO: 217025 -S2.1.1	REV: -/-
---------------------------------------	-------------

FILE NAME: 217025\_Chancery Lane\_Concept\_DWG\_030517