

0m 1m 2m 3m 4m 5m

skyline  
design



Rear Elevation




Party Wall with No. 18

Side Elevation Adjoining No.18




Garden

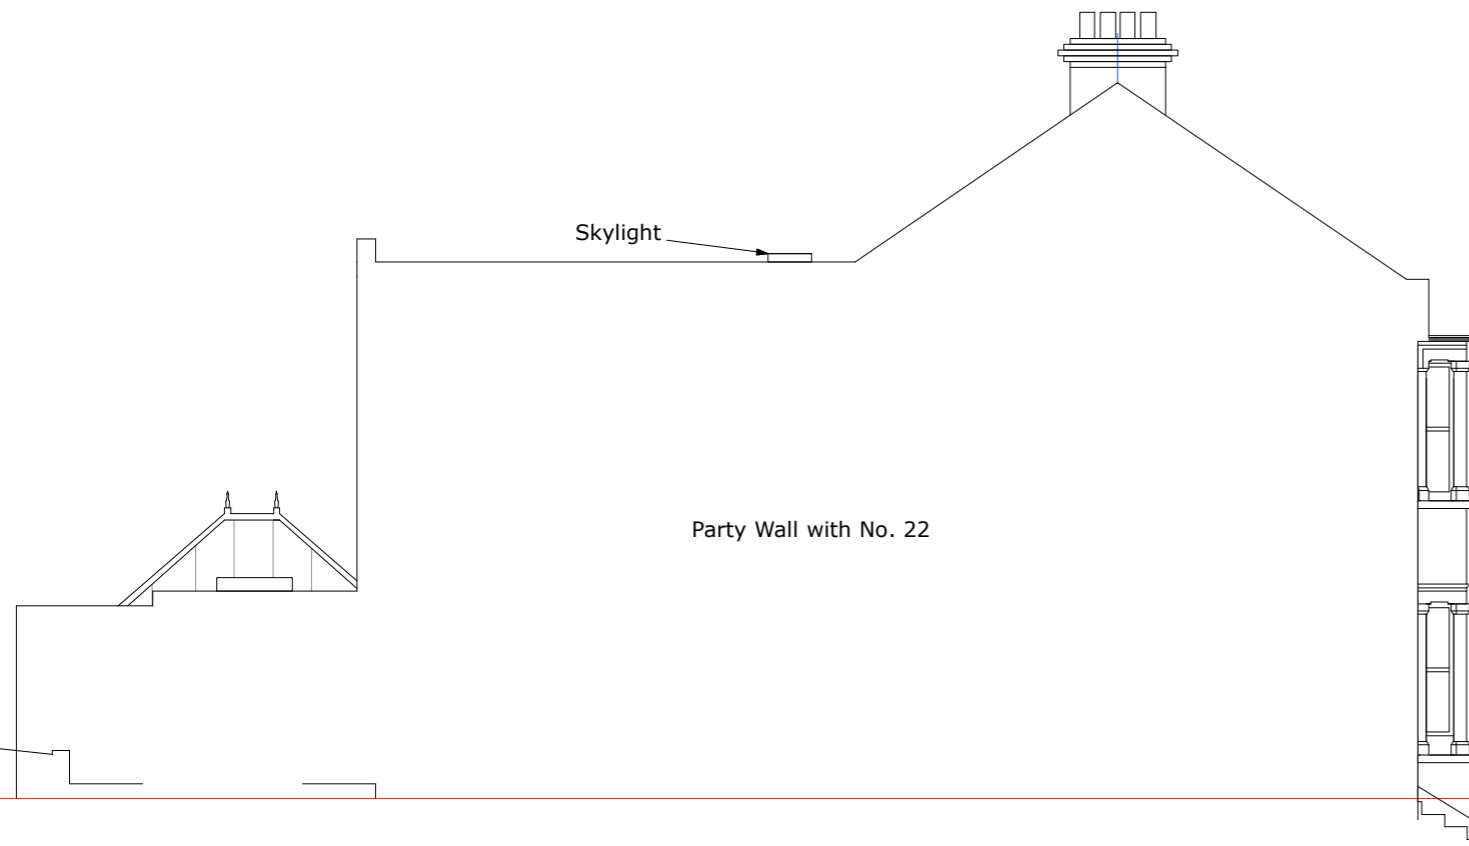

Skylight

Party Wall with No. 22

Side Elevation Adjoining No.22

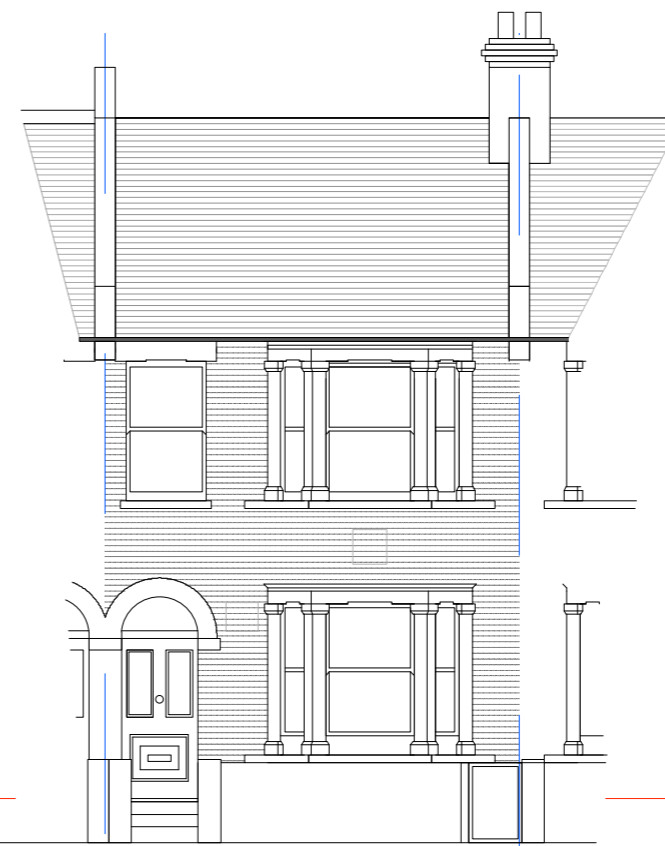

Front Elevation



11 telford close, london, se19 3ag t 020 8653 2822 e christina@skylinedesignltd.co.uk

job  
20 Achilles Road,  
London, NW6 1EA

drawing

EXISTING ELEVATIONS

scale  
1:100 @ A3  
no  
475.100.PD.03

date  
25.04.17  
rev  
/

