
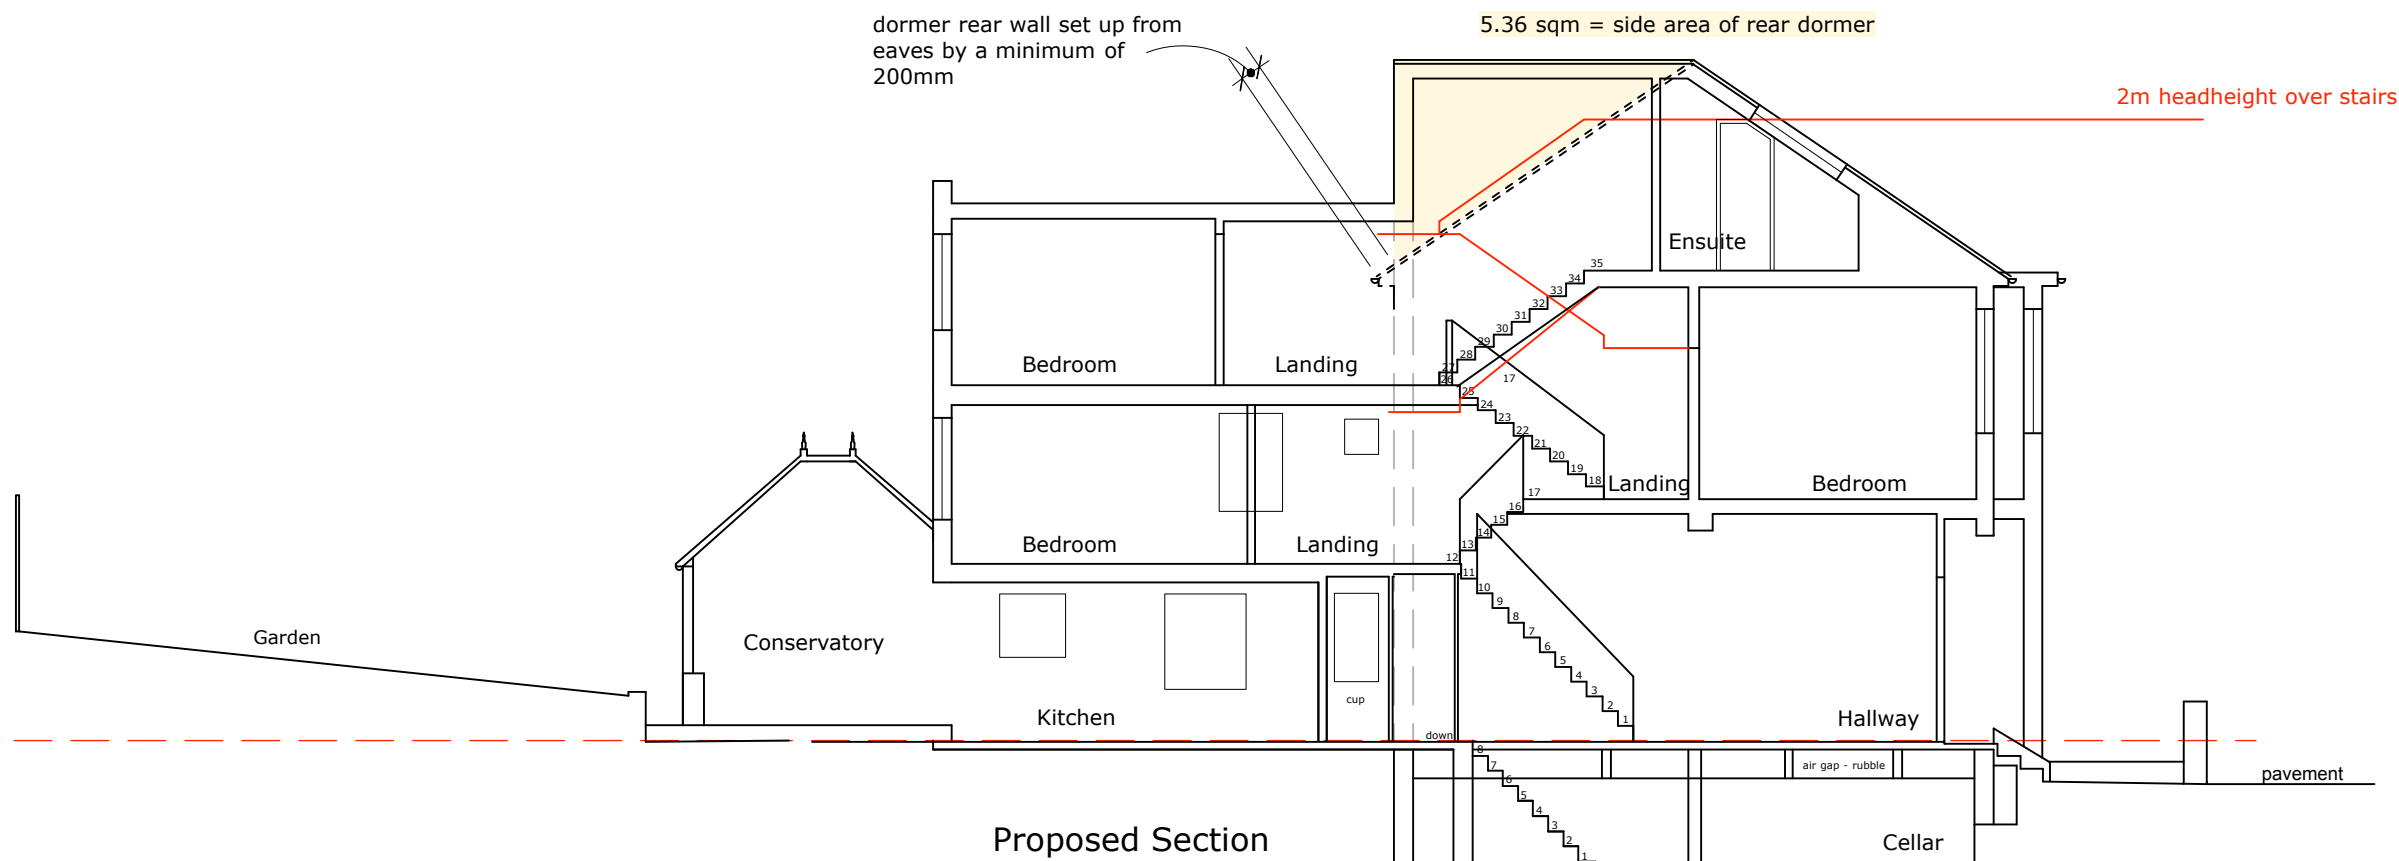


skyline
design

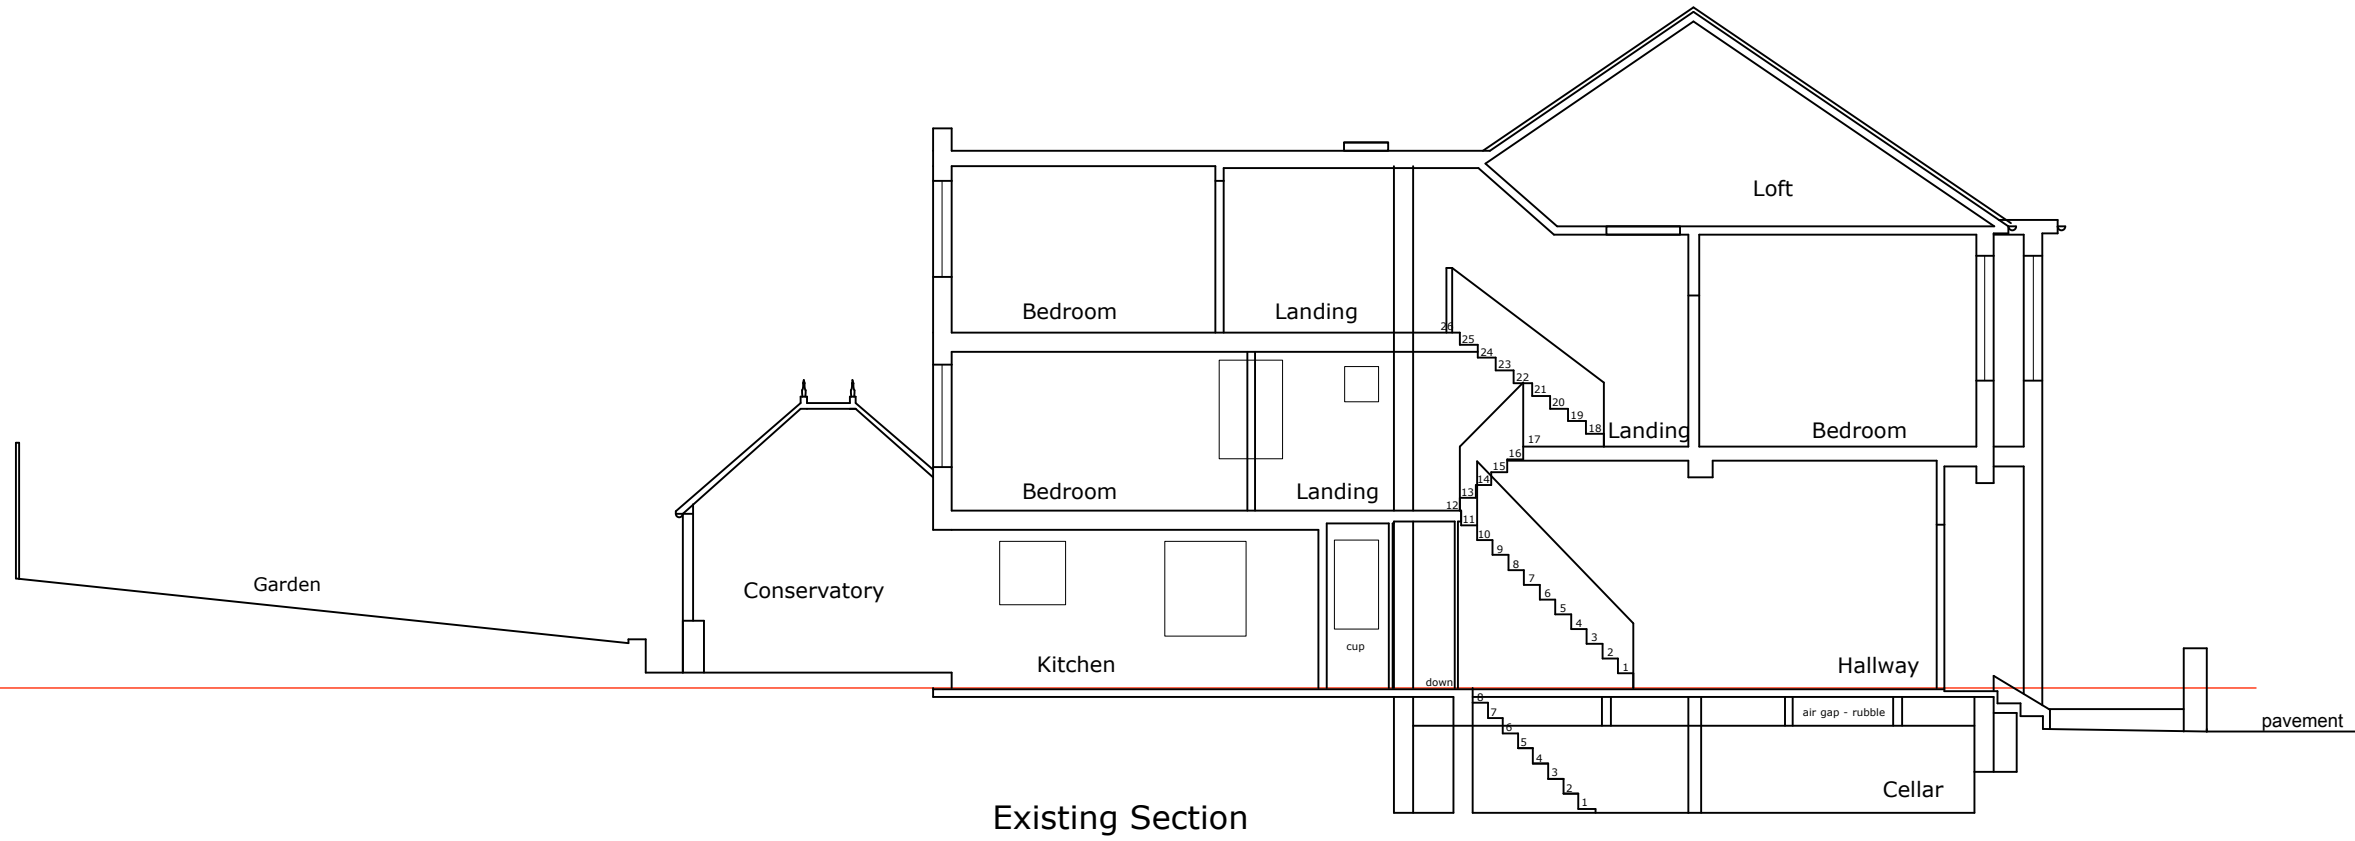

11 telford close, london, se13 3ag t 020 8653 2822 e christina@skylinedesignltd.co.uk

job
20 Achilles Road,
London, NW6 1EA
drawing
**EXISTING AND PROPOSED
SECTIONS**
scale
1:100 @ A3
no
475.100.PD.02

date
25.04.17
rev
/