




Rear Elevation

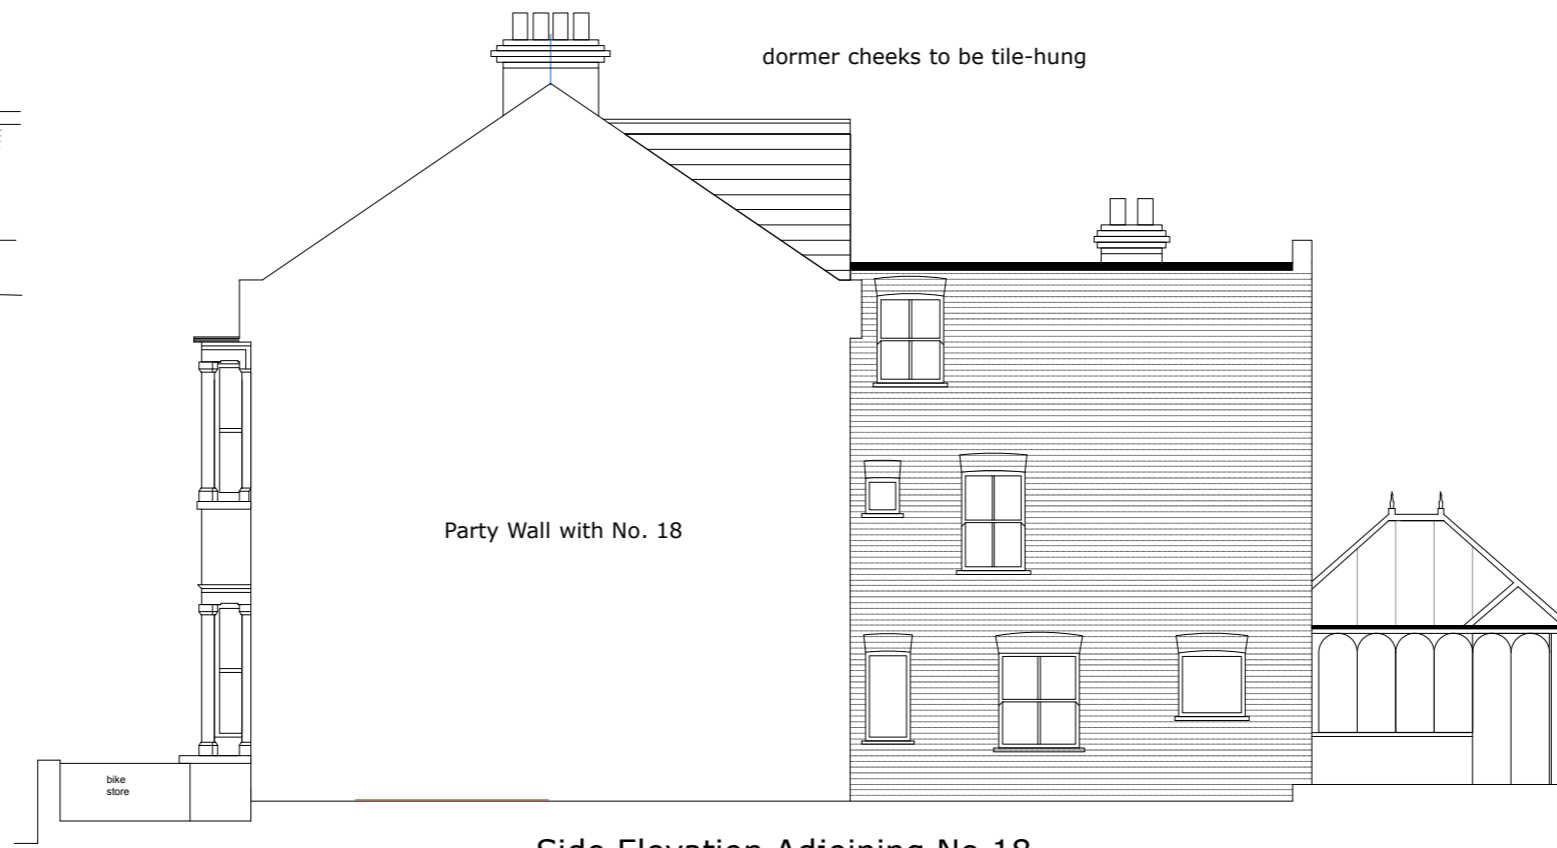

Side Elevation Adjoining No.18

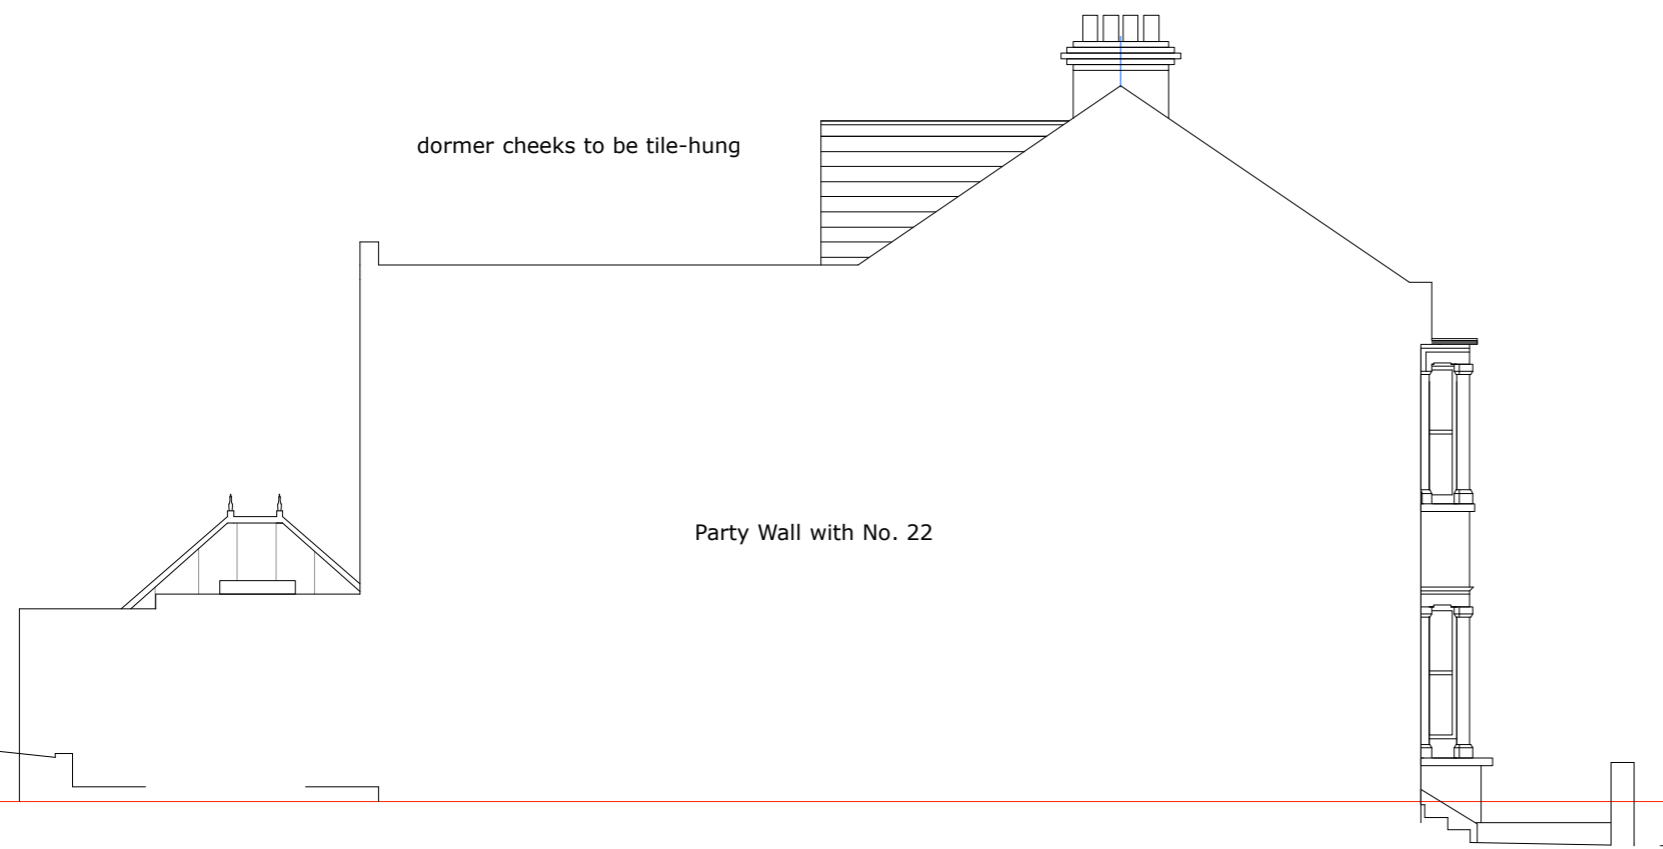

Side Elevation Adjoining No.22

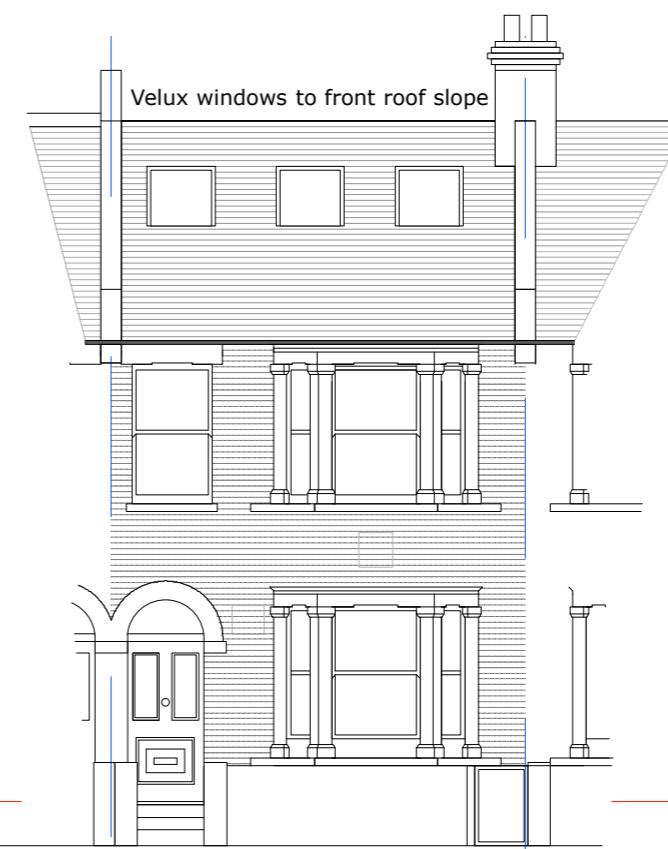

Front Elevation

Dormer volume calculations:

5.36 sqm = side area of rear dormer

x

5.210 = width of dormer =>

27.93 cbm out of a volume allowance of 40 cbm

11 telford close, london, se19 3ag t 020 8653 2822 e christina@skylinedesignltd.co.uk

job
20 Achilles Road,
London, NW6 1EA

drawing

PROPOSED ELEVATIONS

scale
1:100 @ A3
no
475.100.PD.05

date
25.04.17
rev
/