



ELEVATION - CAMERA LOCATIONS ON GROUND FLOOR EAST ELEVATION

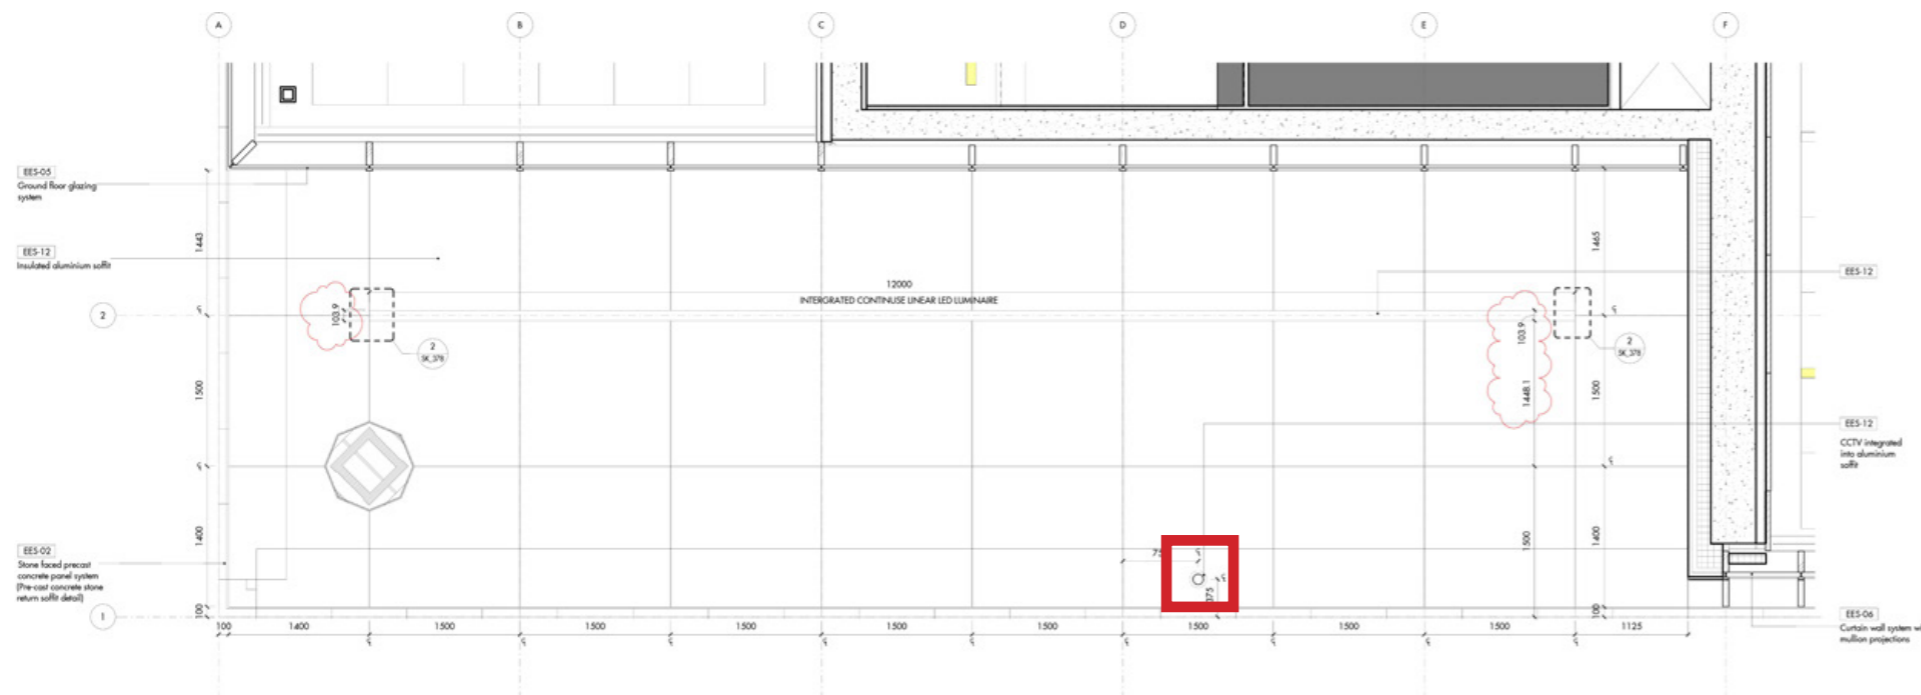

REFLECTED CEILING PLAN - CAMERA SETTING OUT AT MAIN ENTRANCE

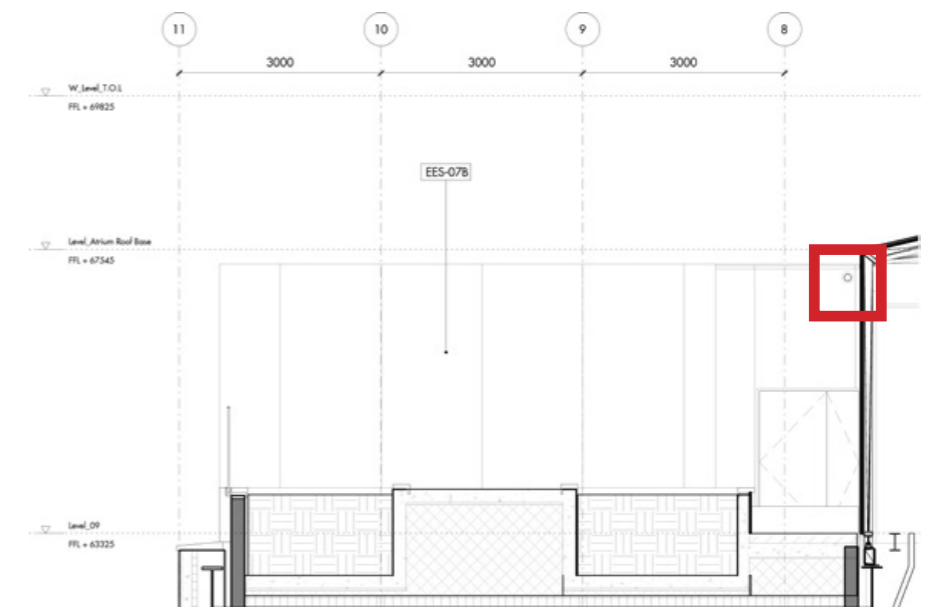

ELEVATION - CAMERA SETTING OUT AT L9 CORRIDOR WALL

2.3 CAMERAS